



Code	Granada_Bilbao	Page	1	18.06.016
Drawing	3D	Scale	1:100	
Wall	44+90+	File	Granada_Bilbao 3D.dwg	

H = 1.500 m  
 TOTAL: 77.09 m<sup>2</sup>




Code	Granada_Bilbao	
Page	1	
Scale	1:10C	
Drawing	Plan	
File	Granada_Bilbao.dwg	
Project	Wall_44+90+	

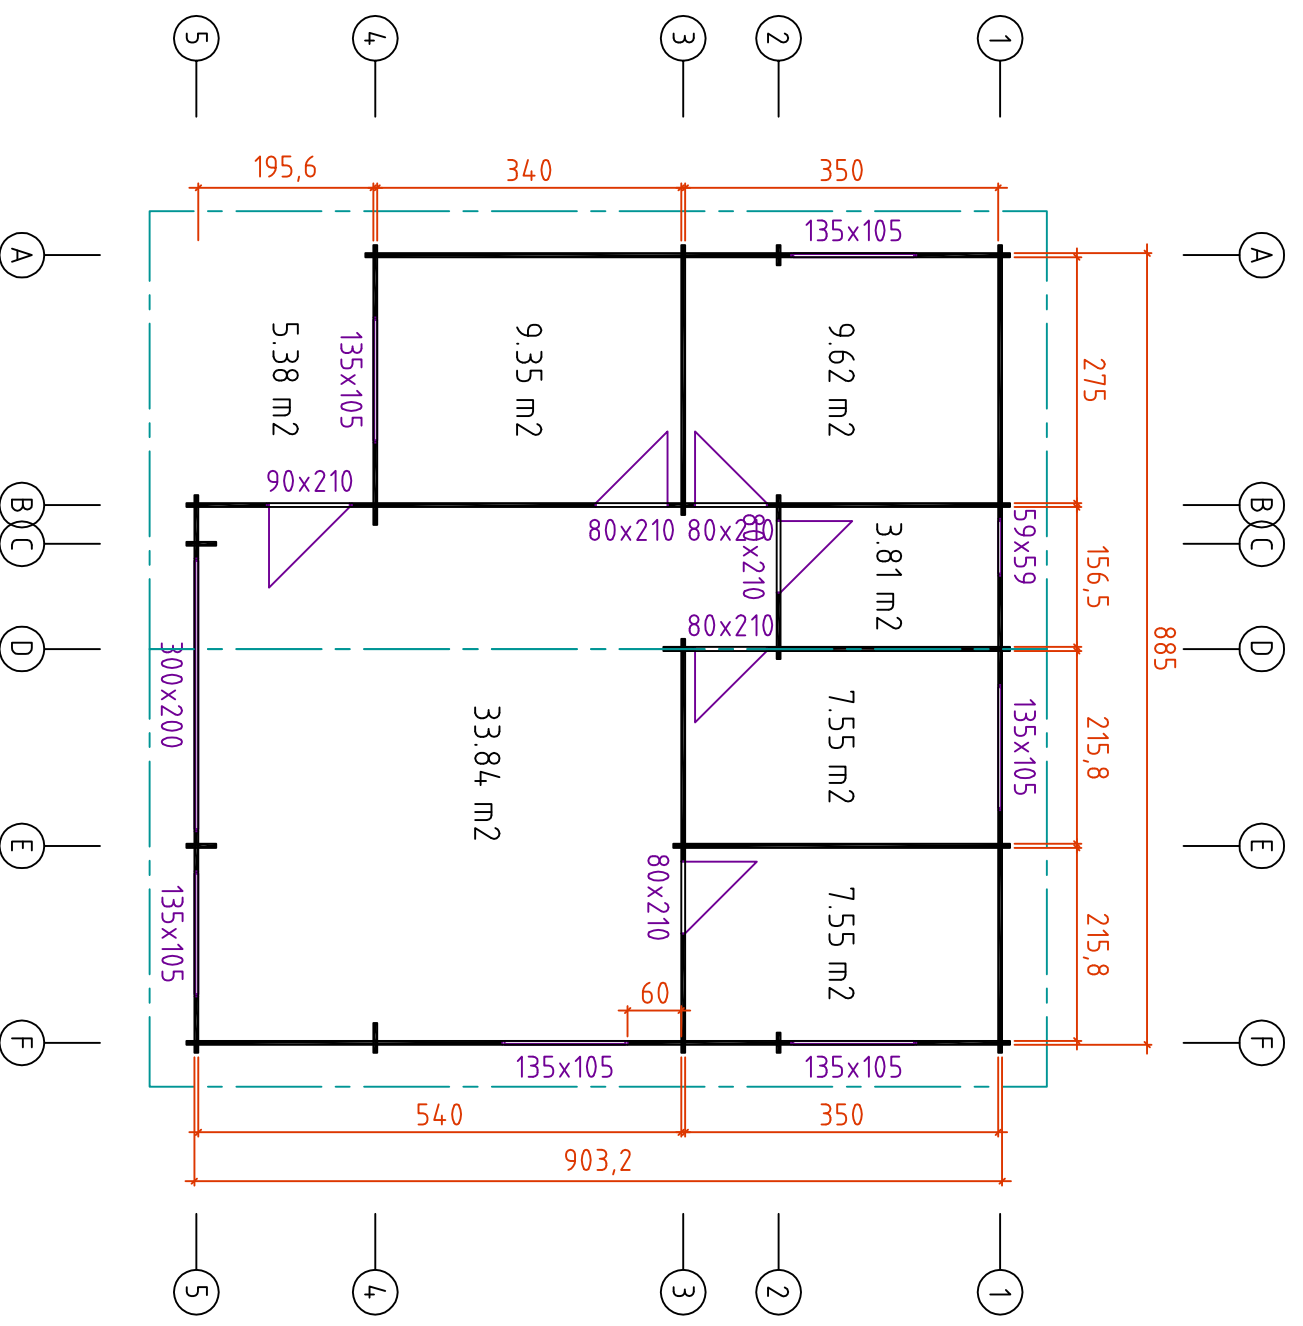

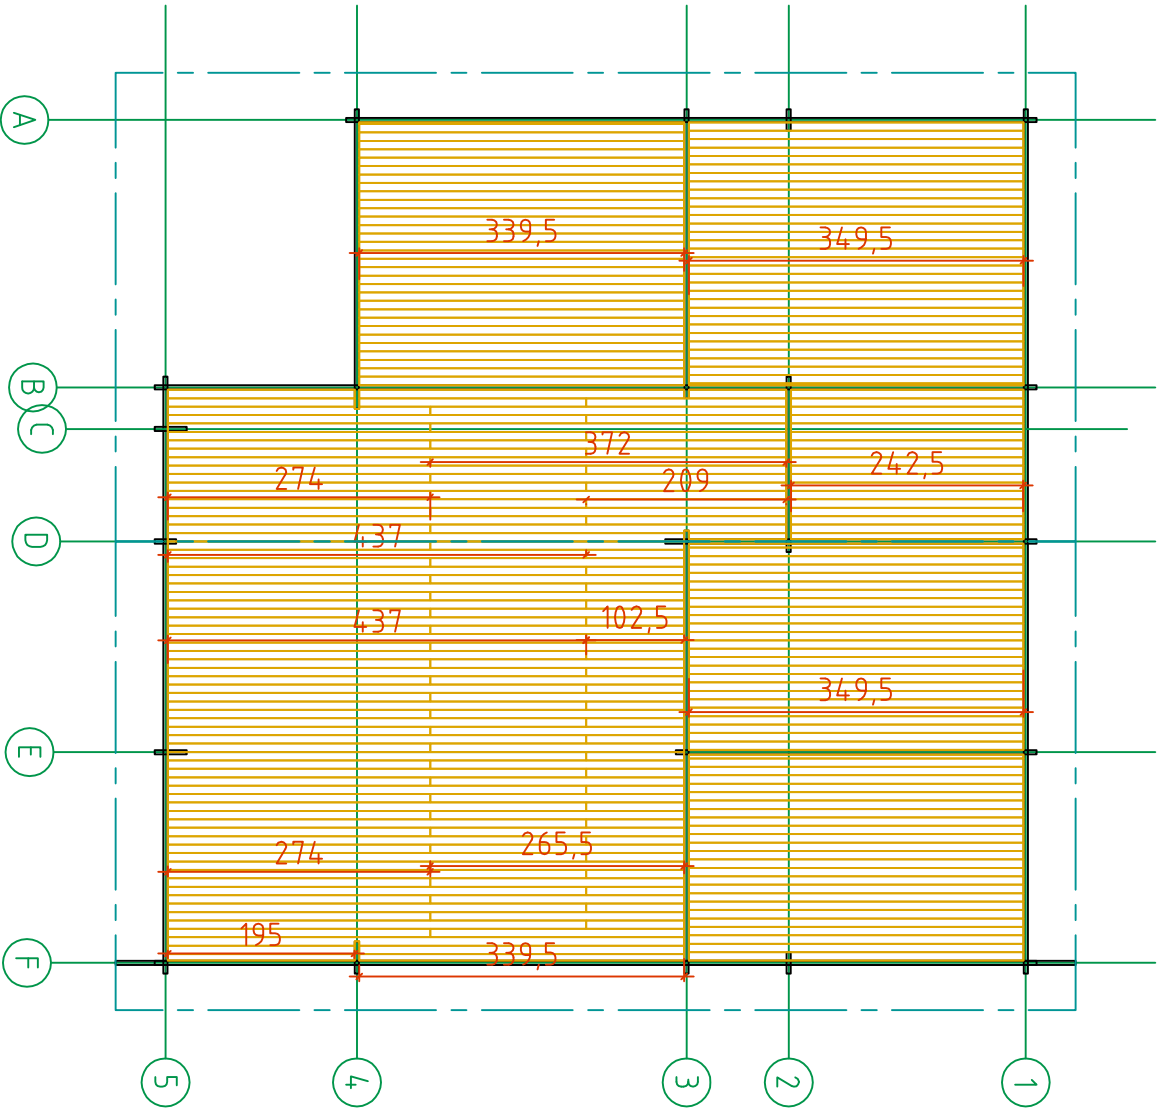


Code	Granada_Bilbao		Page	1/2	18.08.016
Drawing	Plan Floor board		Scale	1:100	
File	Wall_44+90+		File	Granada_Bilbao.dwg	

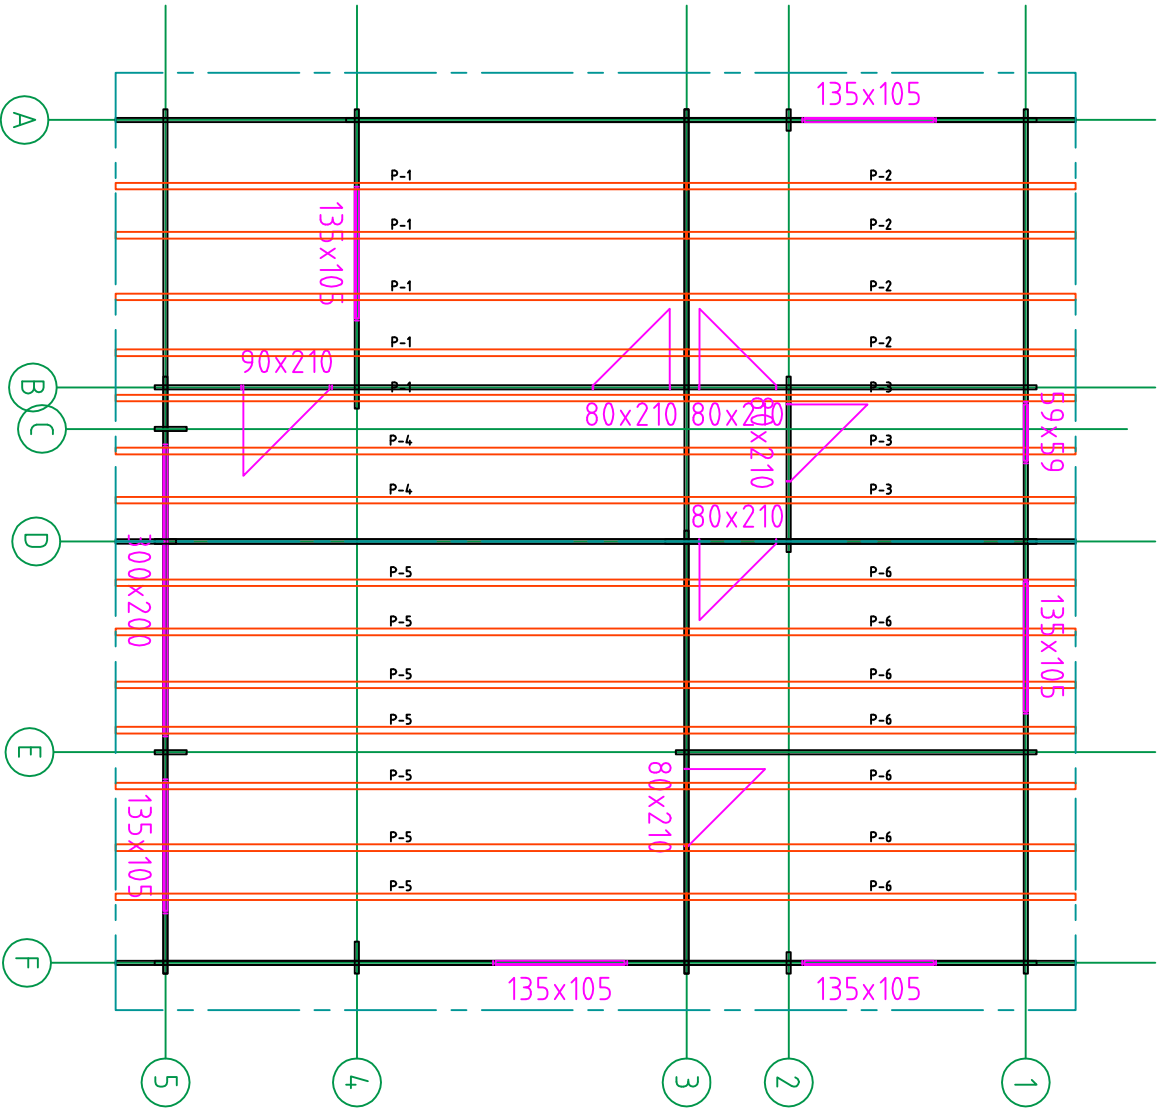


Code	Granada_Bilbao	
Page	1/3	18.08.016
Drawing	Plan Purl in	
Scale	1:100	
File	Wall_44+90+	
	Granada_Bilbao.dwg	

Wall A ↗

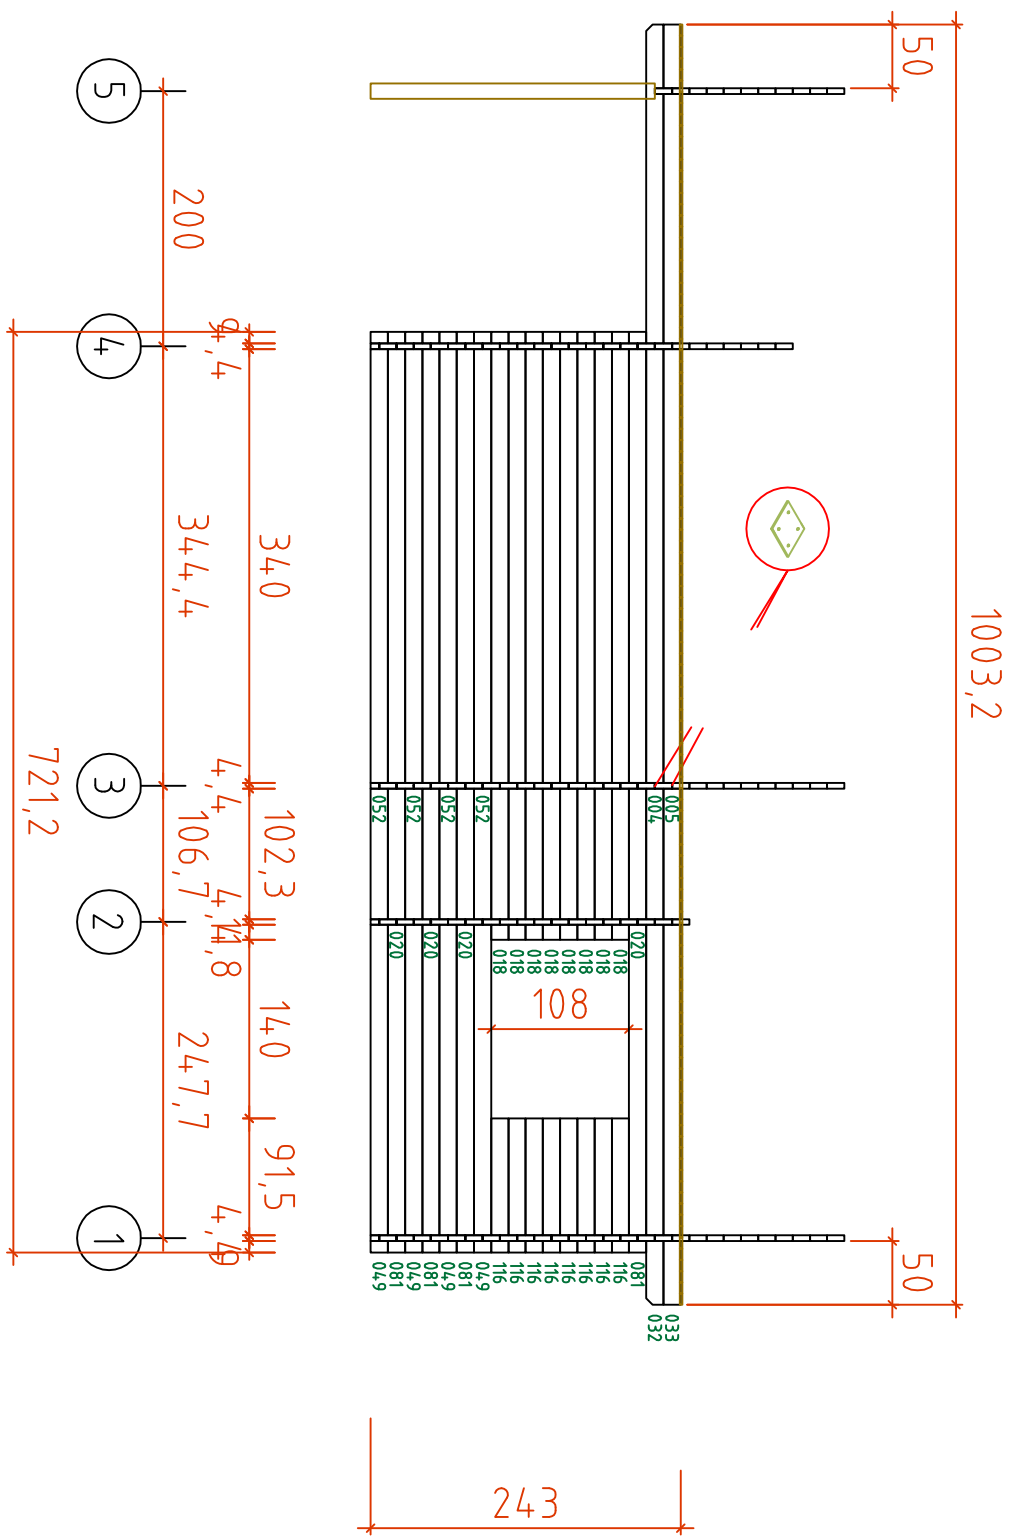


Code	Granada_Bilbao		Page	2	18.08.016
Drawing	WALL A		Scale	1:100	
File	Wall_44+90+		File	Granada_Bilbao.dwg	





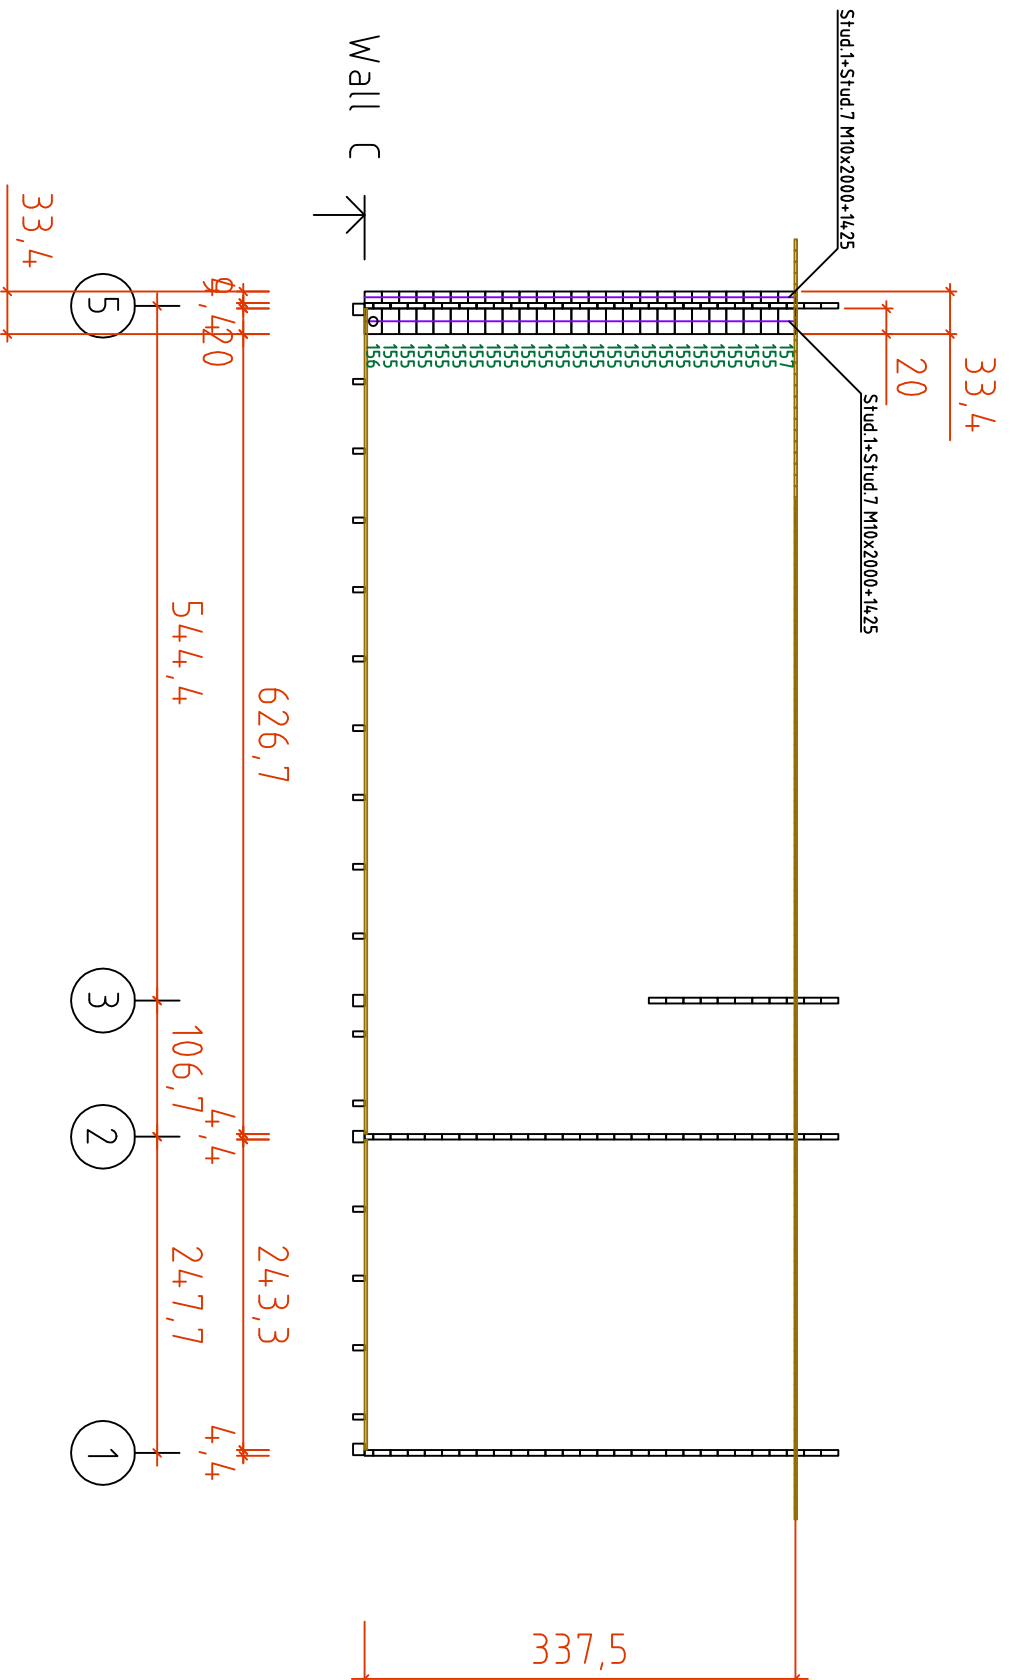

Code	Granada_Bilbao		Page	4	18.08.016
Drawing	WALL C		Scale	1:100	
File	Wall_44+90+		File	Granada_Bilbao.dwg	

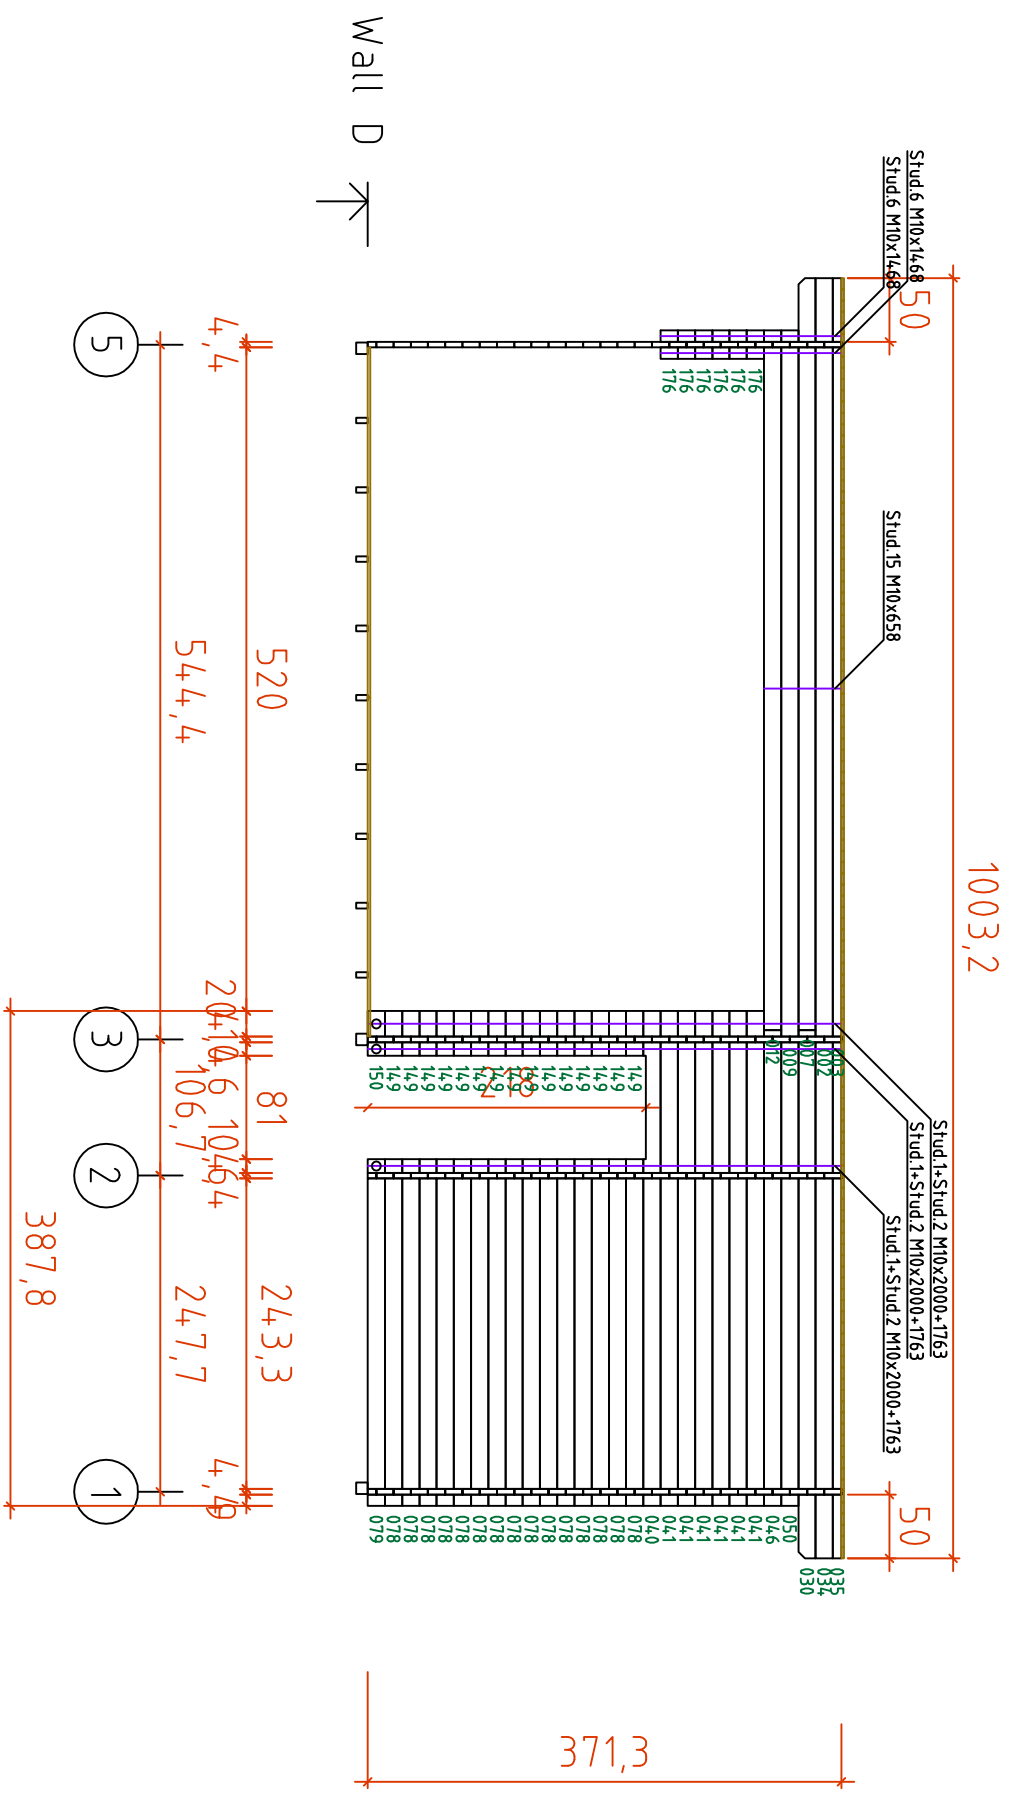

Code	Granada_Bilbao		Page	5	18.08.016
Drawing	WALL D		Scale	1:100	
File	Wall_44+90+		File	Granada_Bilbao.dwg	

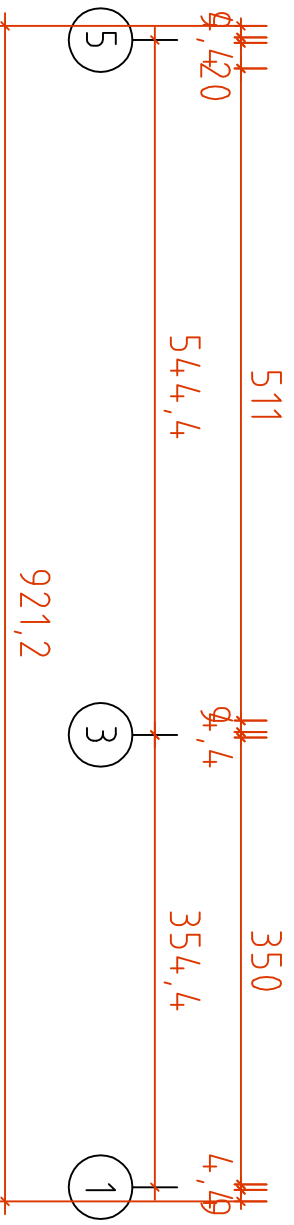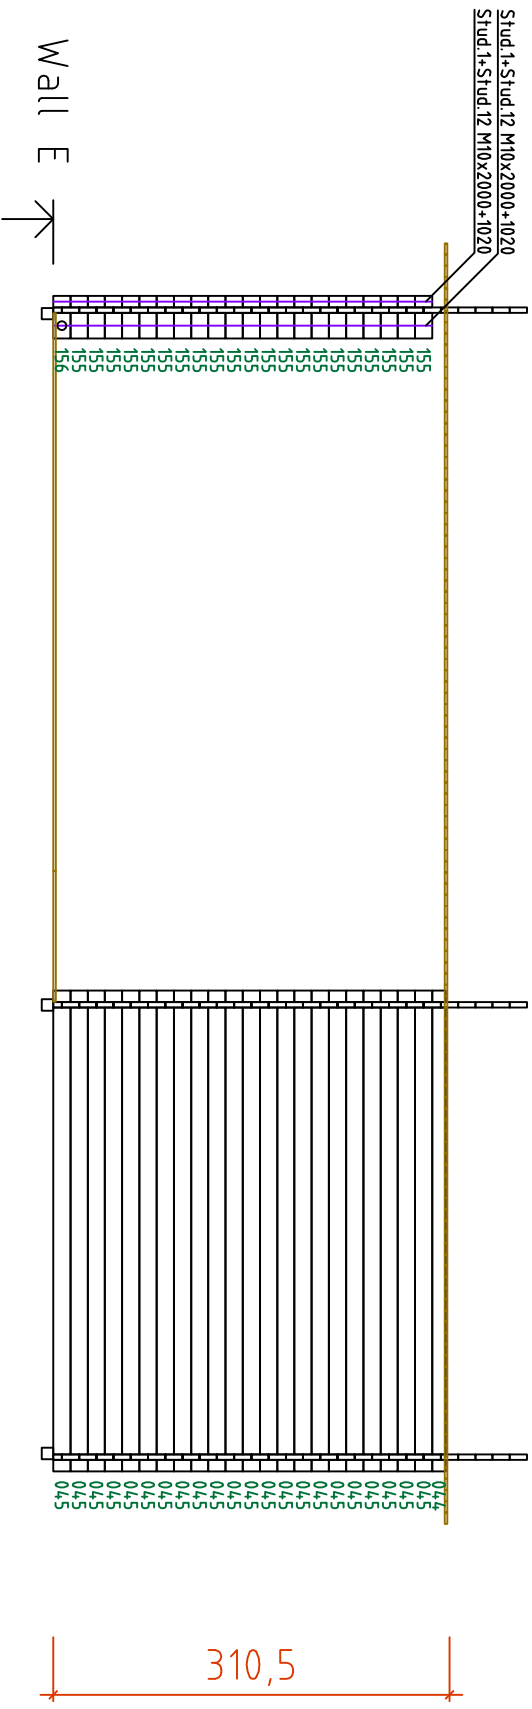


Code	Granada_Bilbao		Page	6	18.08.016
Drawing	WALLE		Scale	1:100	
File	Wall_44+90+		File	Granada_Bilbao.dwg	





Wall 2 ↗

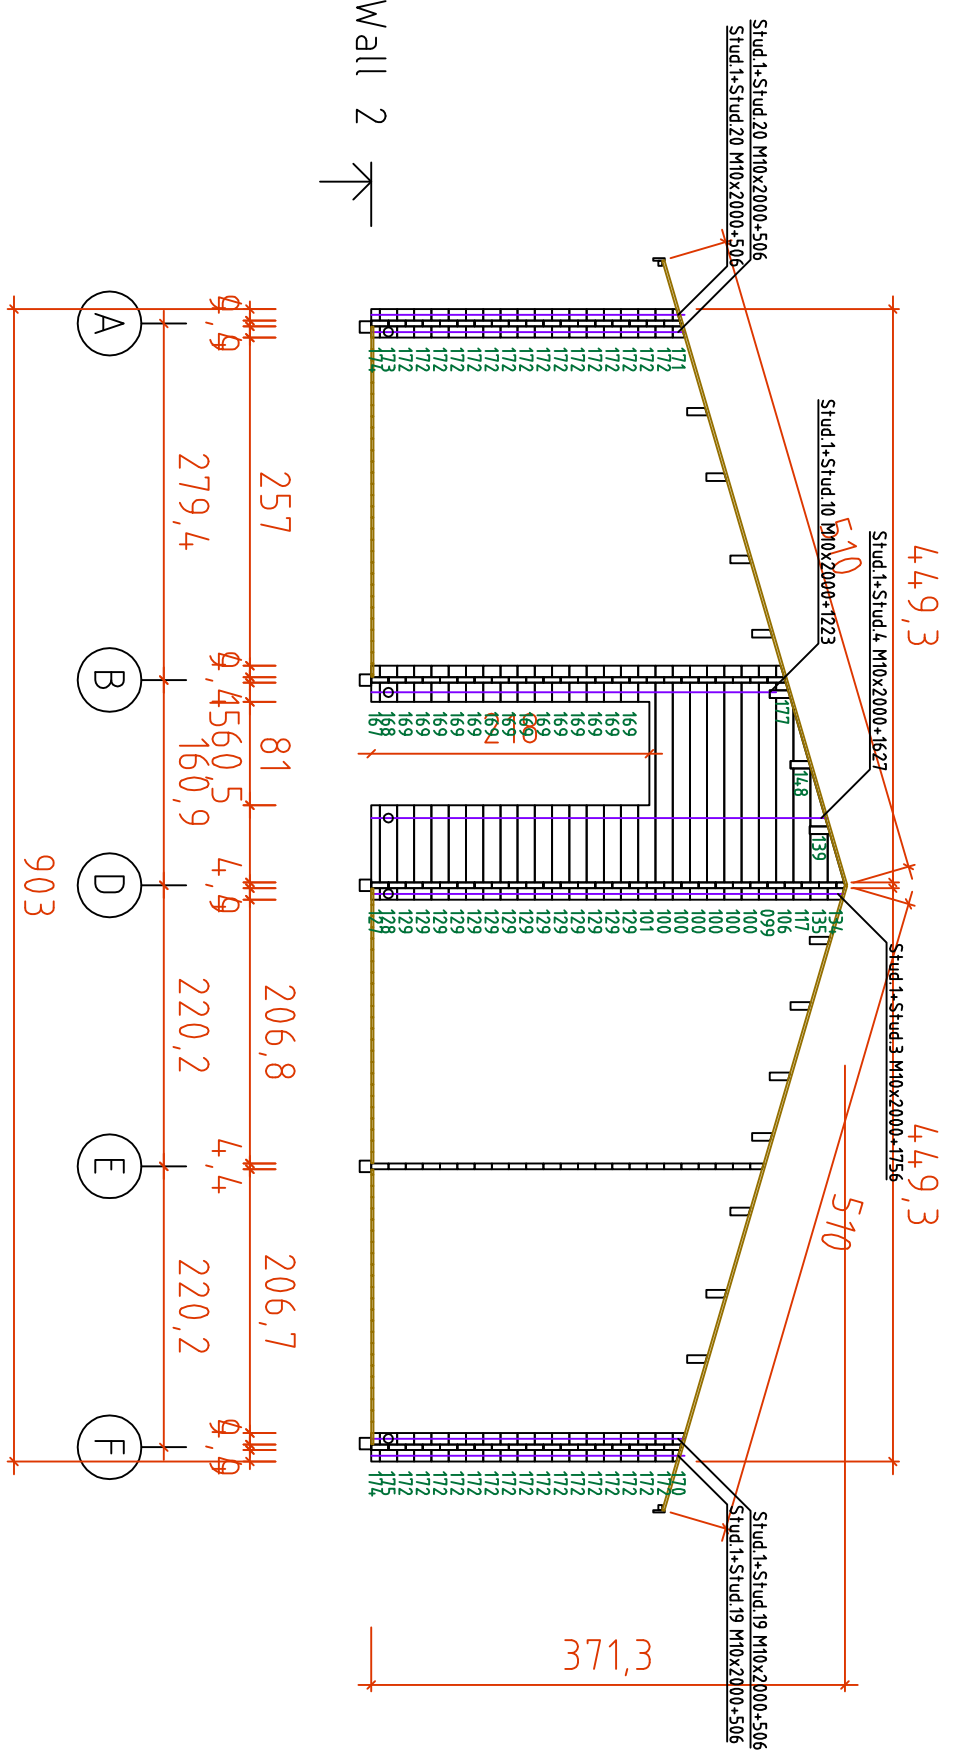


Code	Granada_Bilbao		Page	9	18.08.016
Drawing	WALL 2		Scale	1:100	
File	Wall_44+90+		File	Granada_Bilbao.dwg	





Wall 5

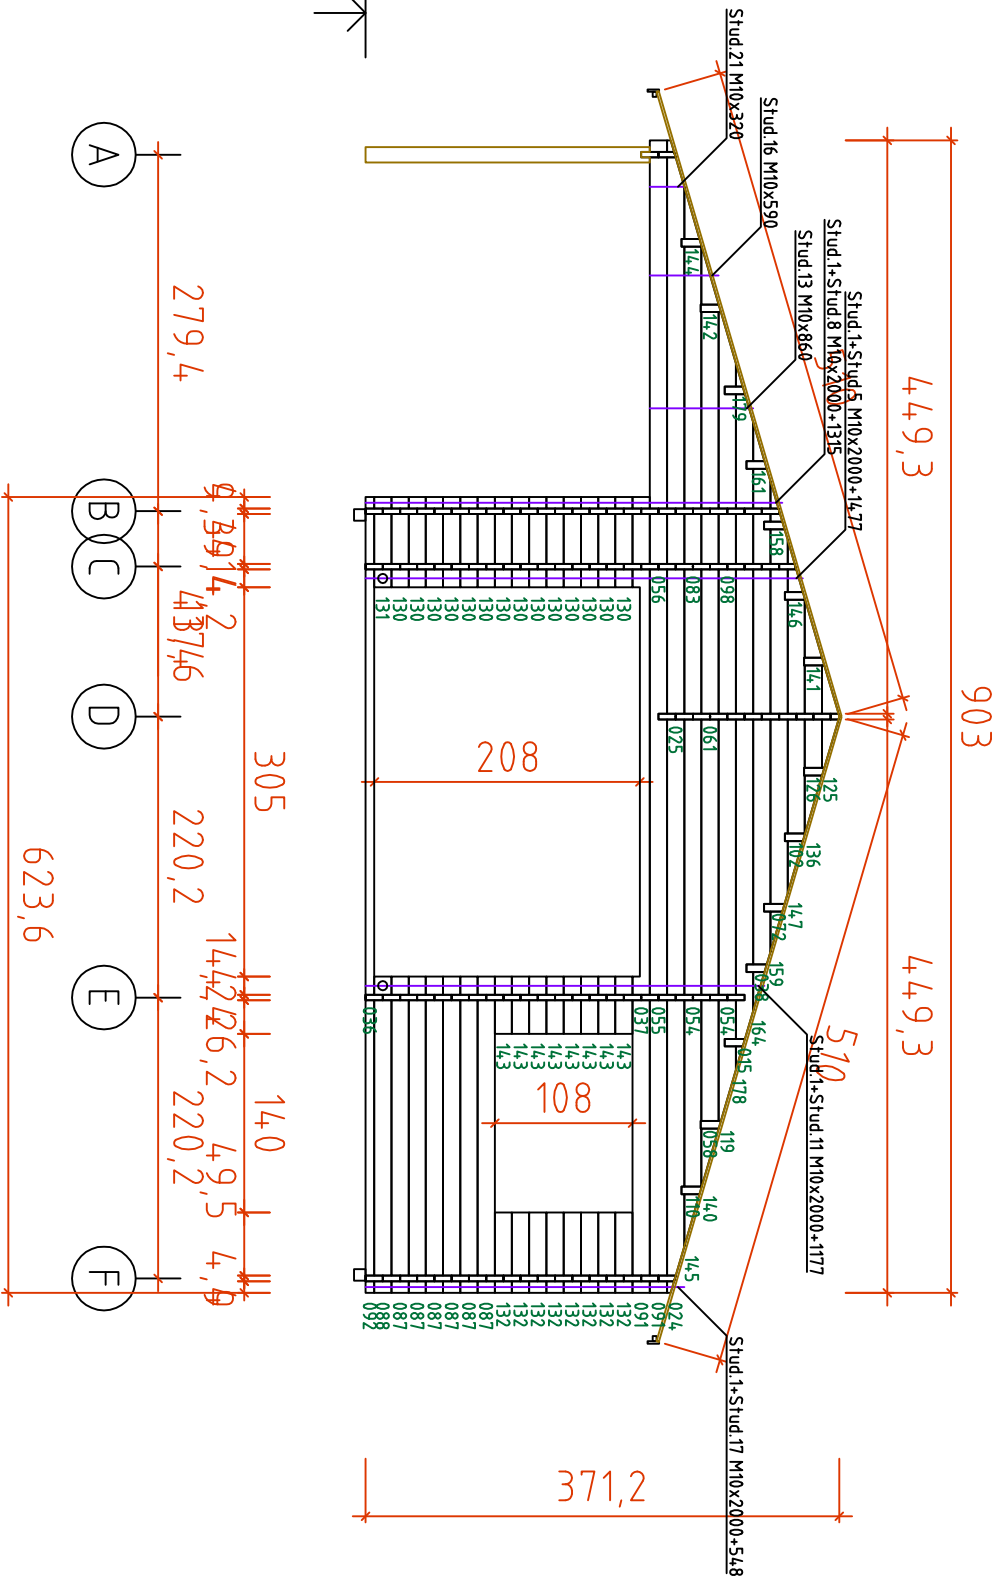

Code	Granada_Bilbao		Page	12	18.08.016
Drawing	WALL 5		Scale	1:100	
File	Wall_44+90+		File	Granada_Bilbao.dwg	