



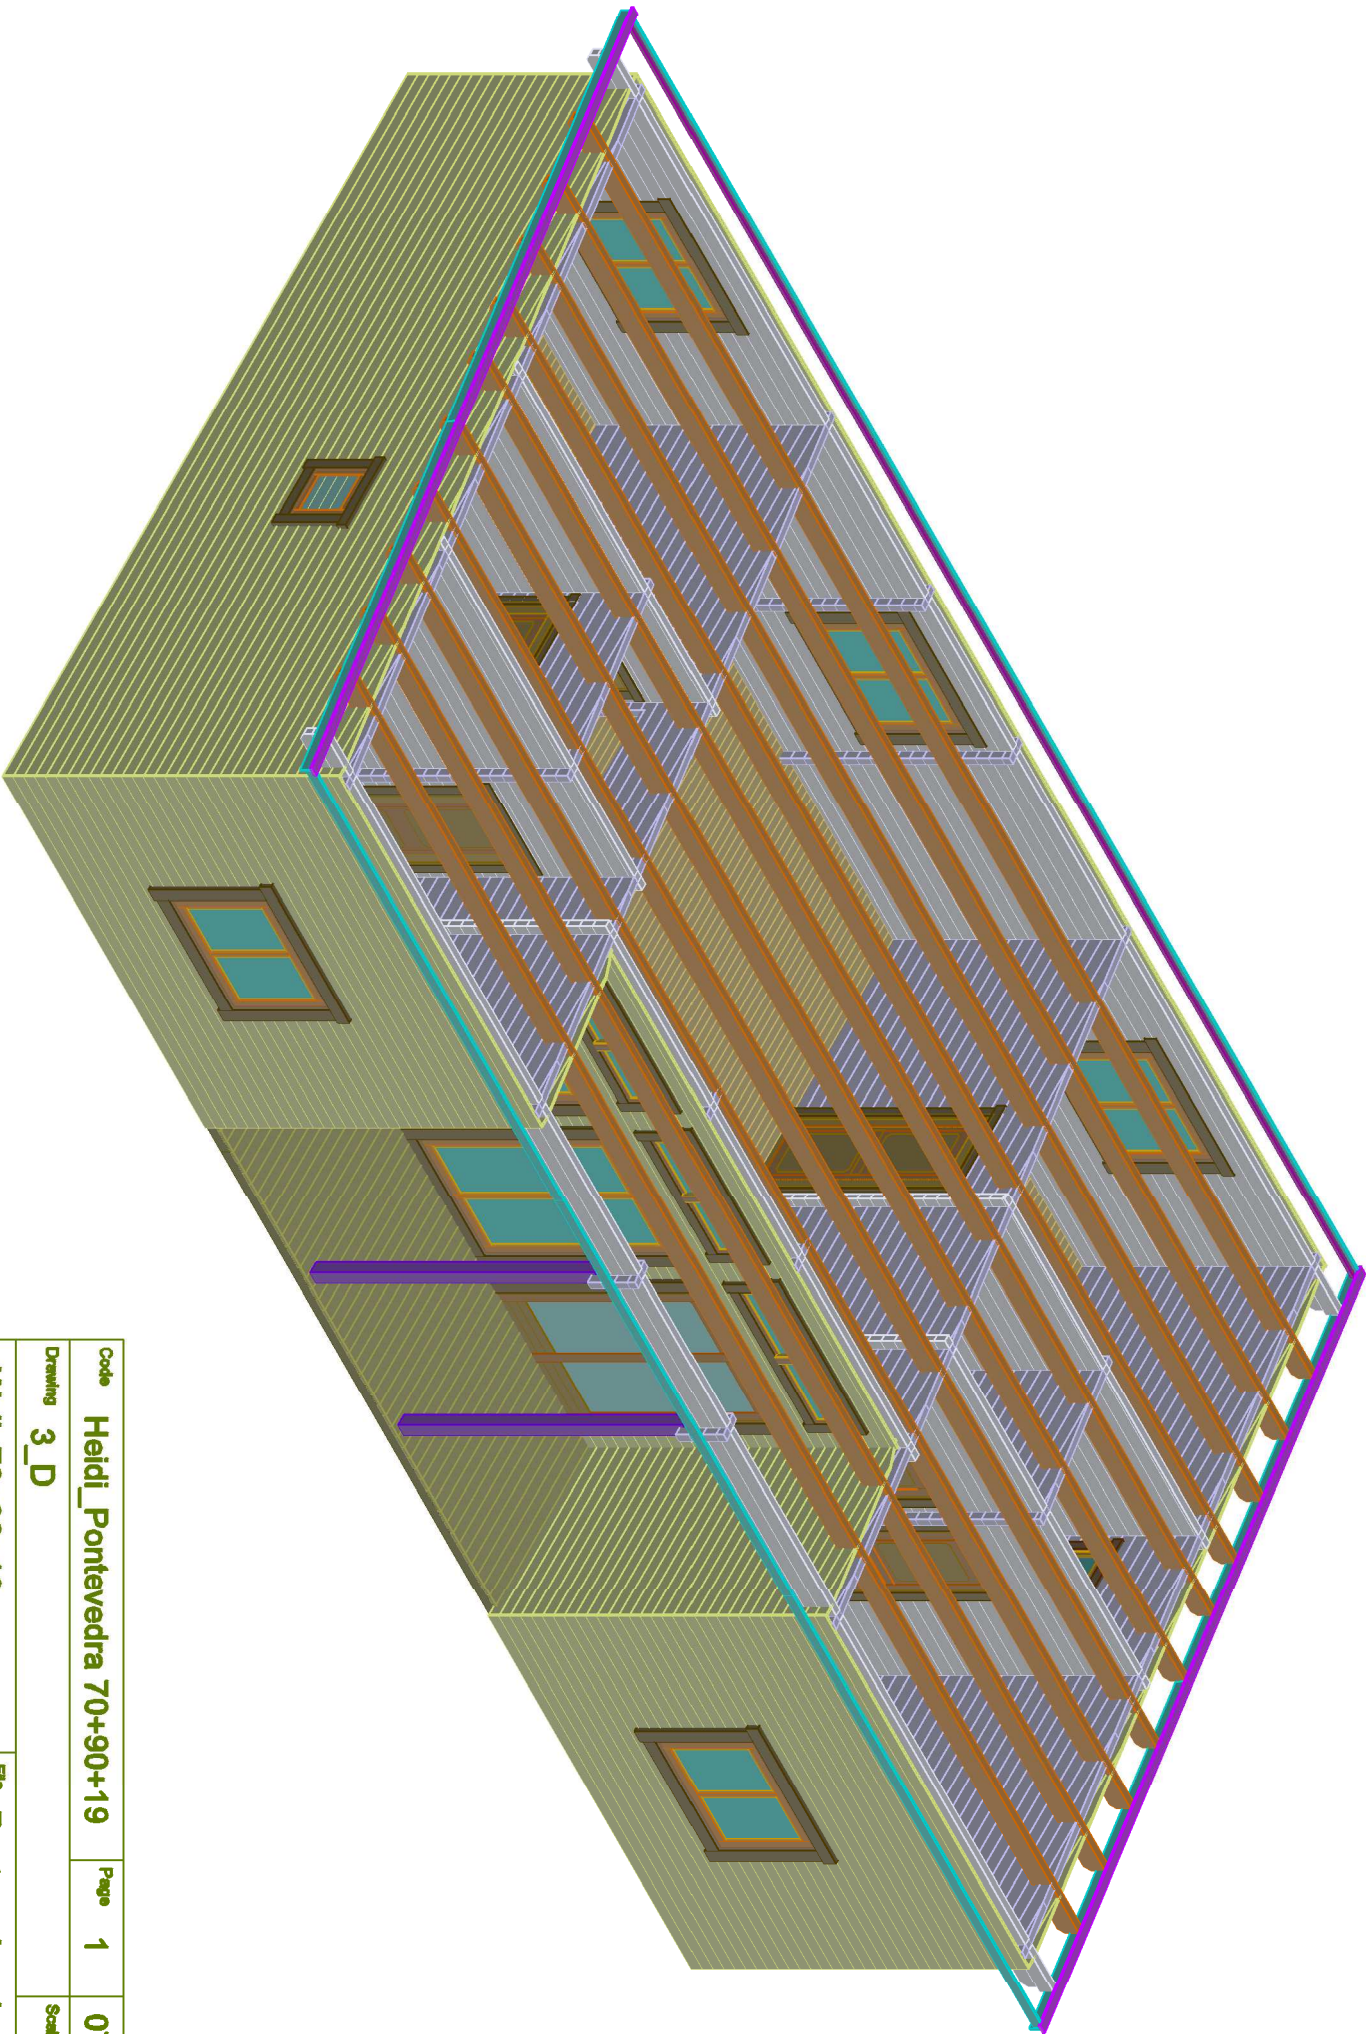


Code	Heidi_Pontevedra 70+90+19		Page	1	07.12.020
Drawing	3_D		Scale 1:100		
Wall_70+90+18			File	Pontevedra.dwg	

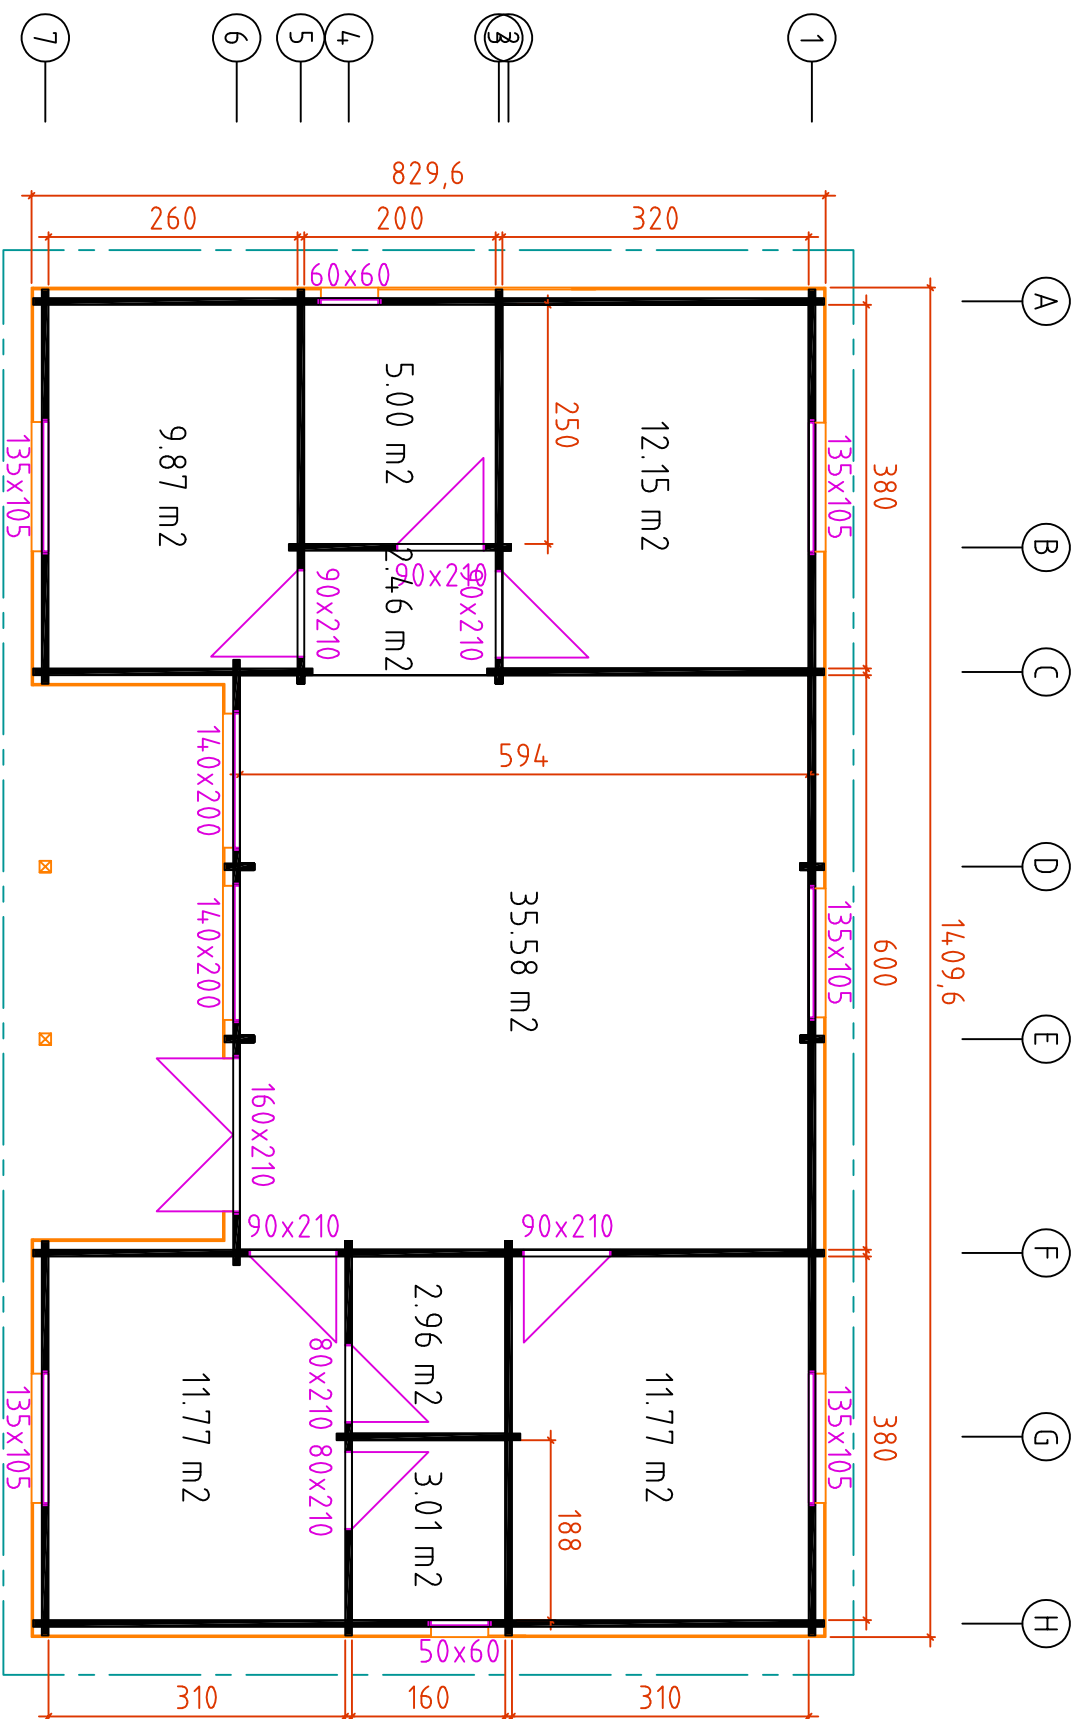


H = 1.500 m
TOTAL: 94.57 m2

Code	Heidi_Pontevendra 70+90+19		Page	1	07.12.020
Drawing	Ground plan		Scale	1:100	
File	Wall_70+90+18		File	Pontevendra .dwg	

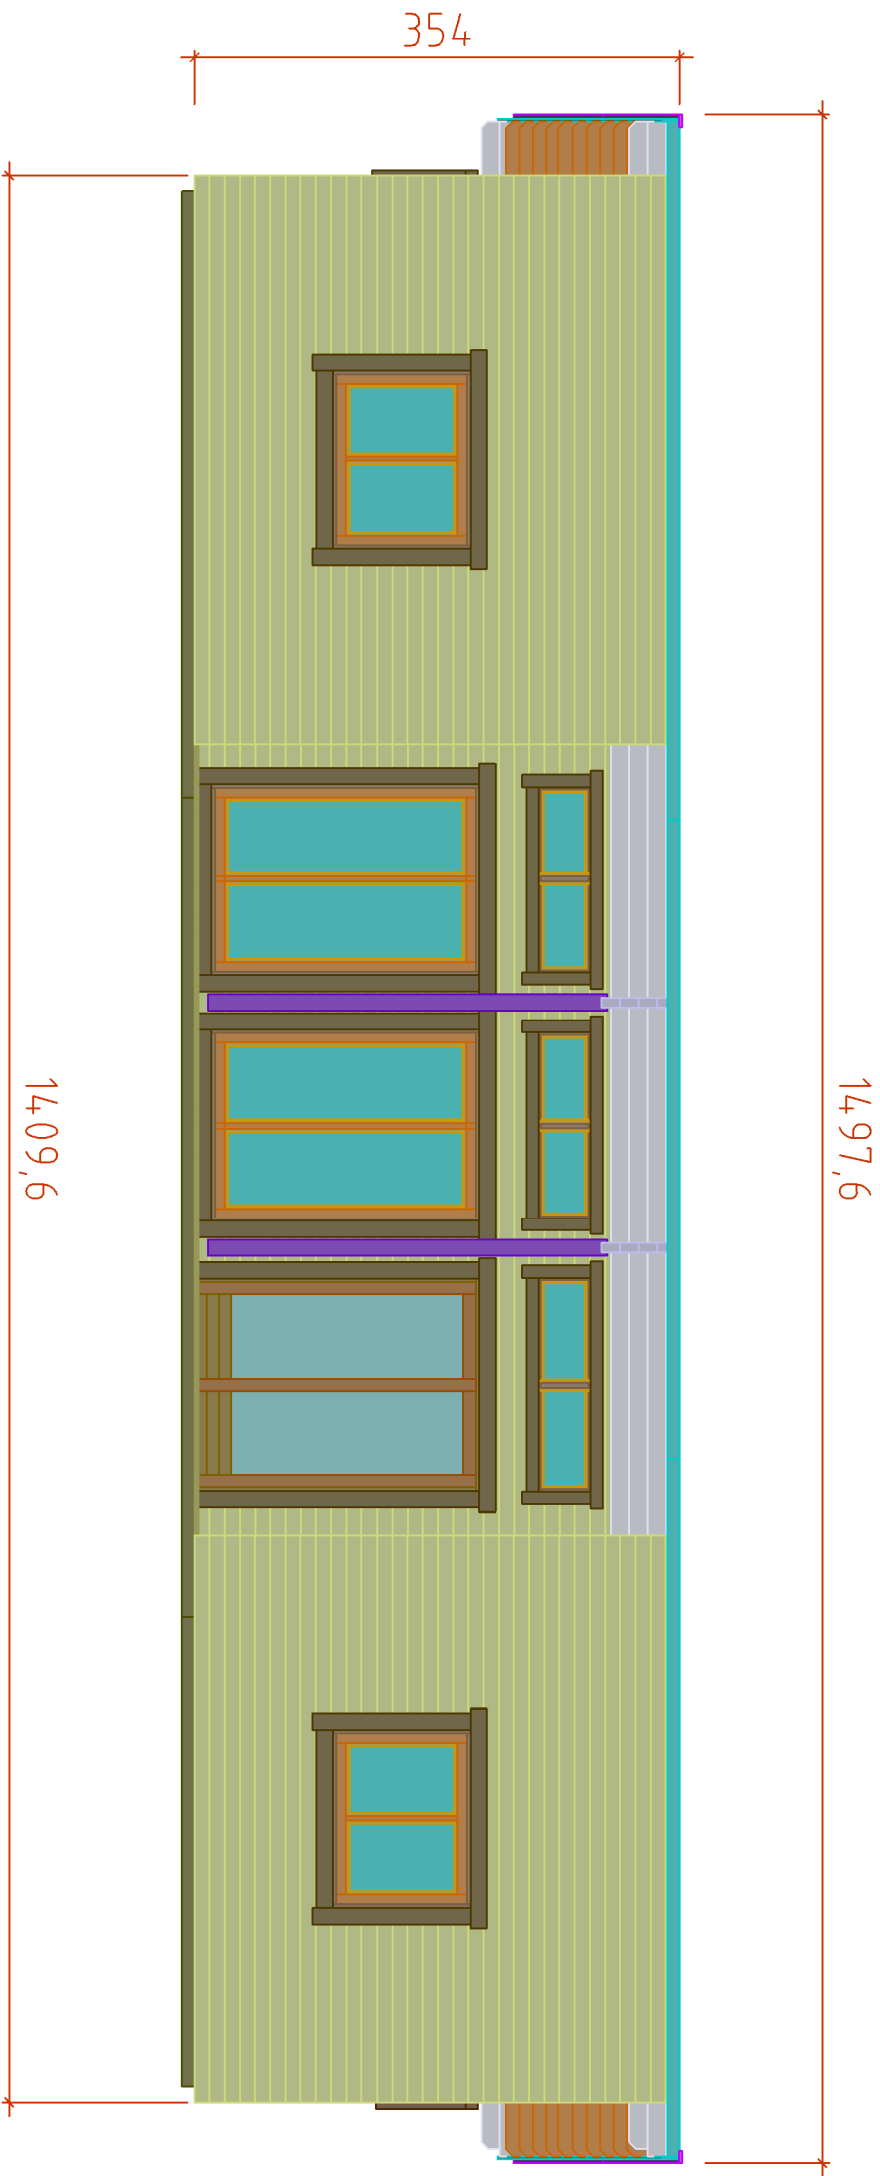

Code	Heidi_Pontevedra 70+90+19		Page	1	07.12.020
Drawing	Facade_1		Scale	1:100	
Wall_70+90+18			File	Pontevedra.dwg	

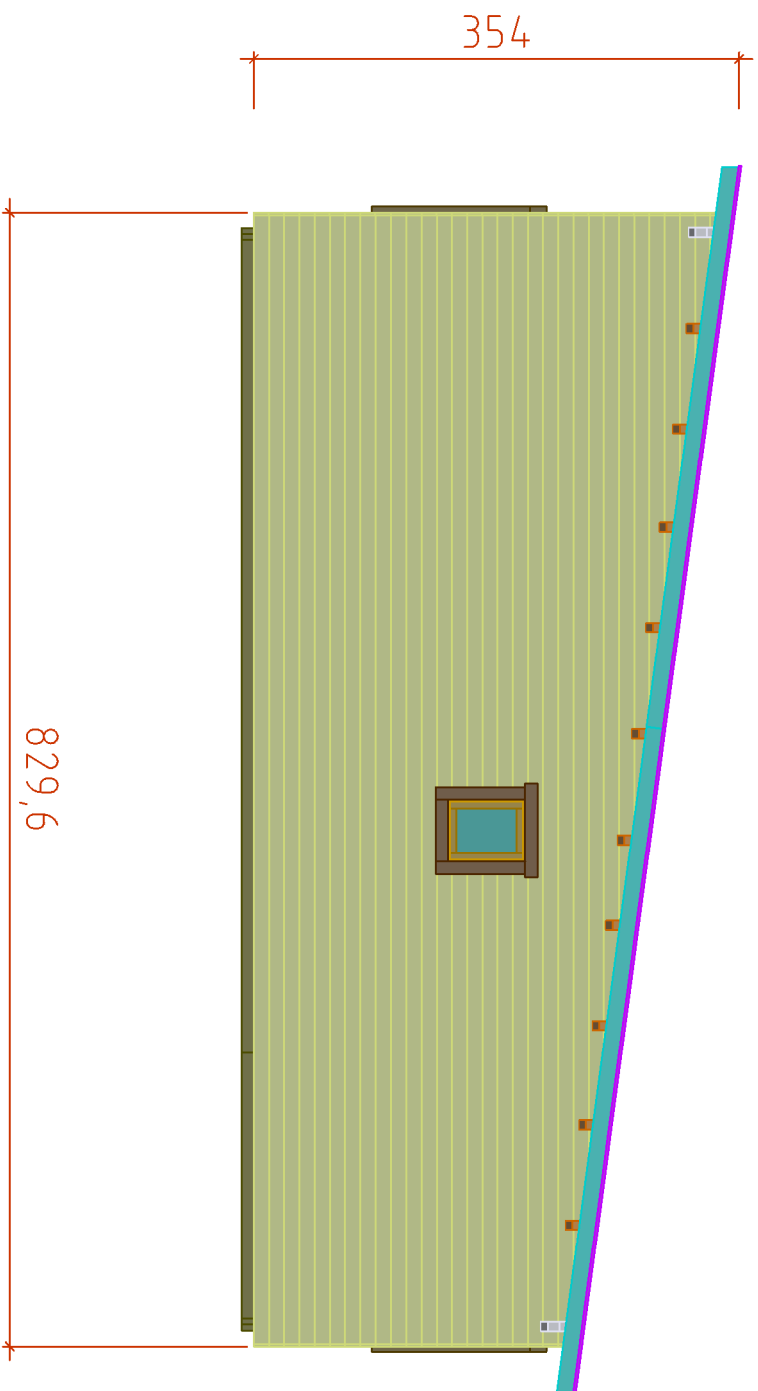


Code	Heidi_Pontevedra 70+90+19	Page	2	07.12.020
Drawing	Facade_2			Scale 1:100
Wall_70+90+18	File	Pontevedra.dwg		

1497,6


1409,6

354

Code	Heidl_Pontevedra 70+90+19		Page	3	07.12.020
Drawing	Facade_3			Scale	1:100
Wall_70+90+18			File	Pontevedra.dwg	

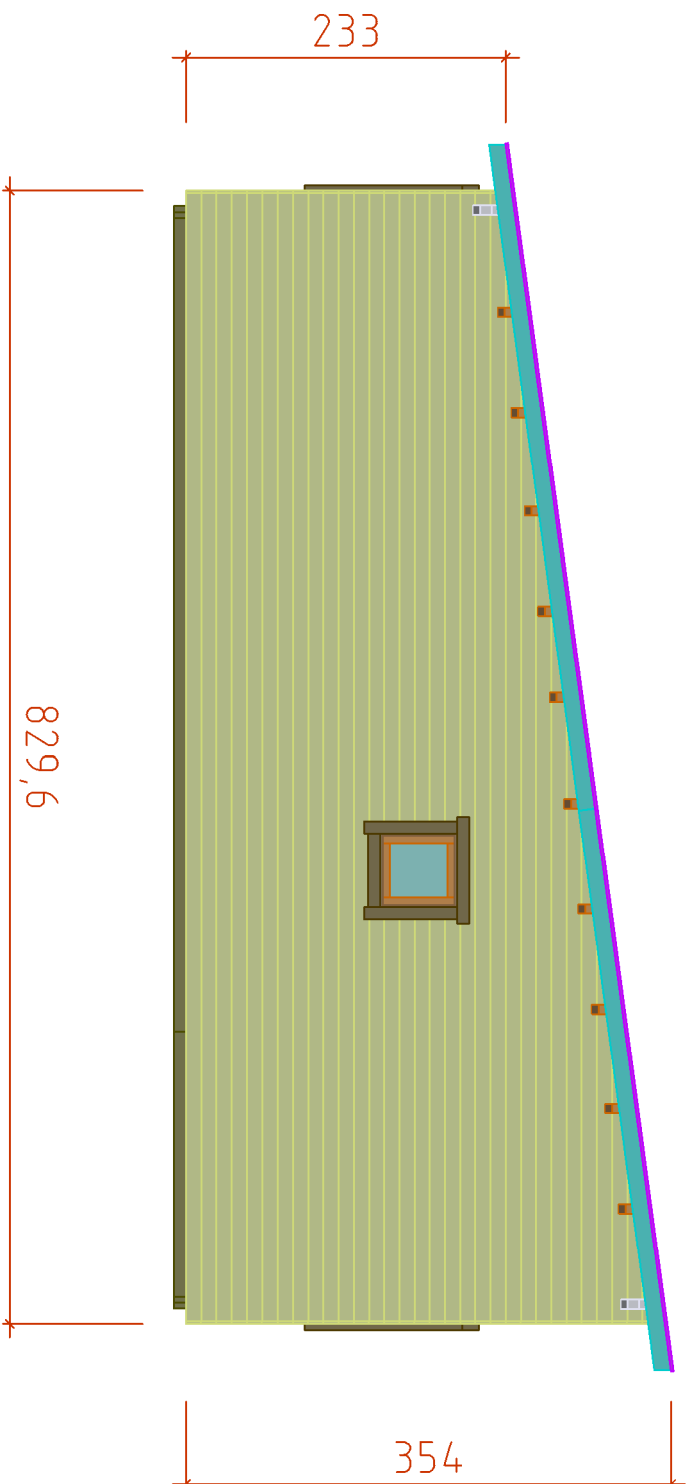

Code		Heidi_Pontevedra 70+90+19	Page	4	07.12.020
Drawing		Facade_4	Scale		
Wall_70+90+18		Filo		Pontevedra.dwg	
				1:100	

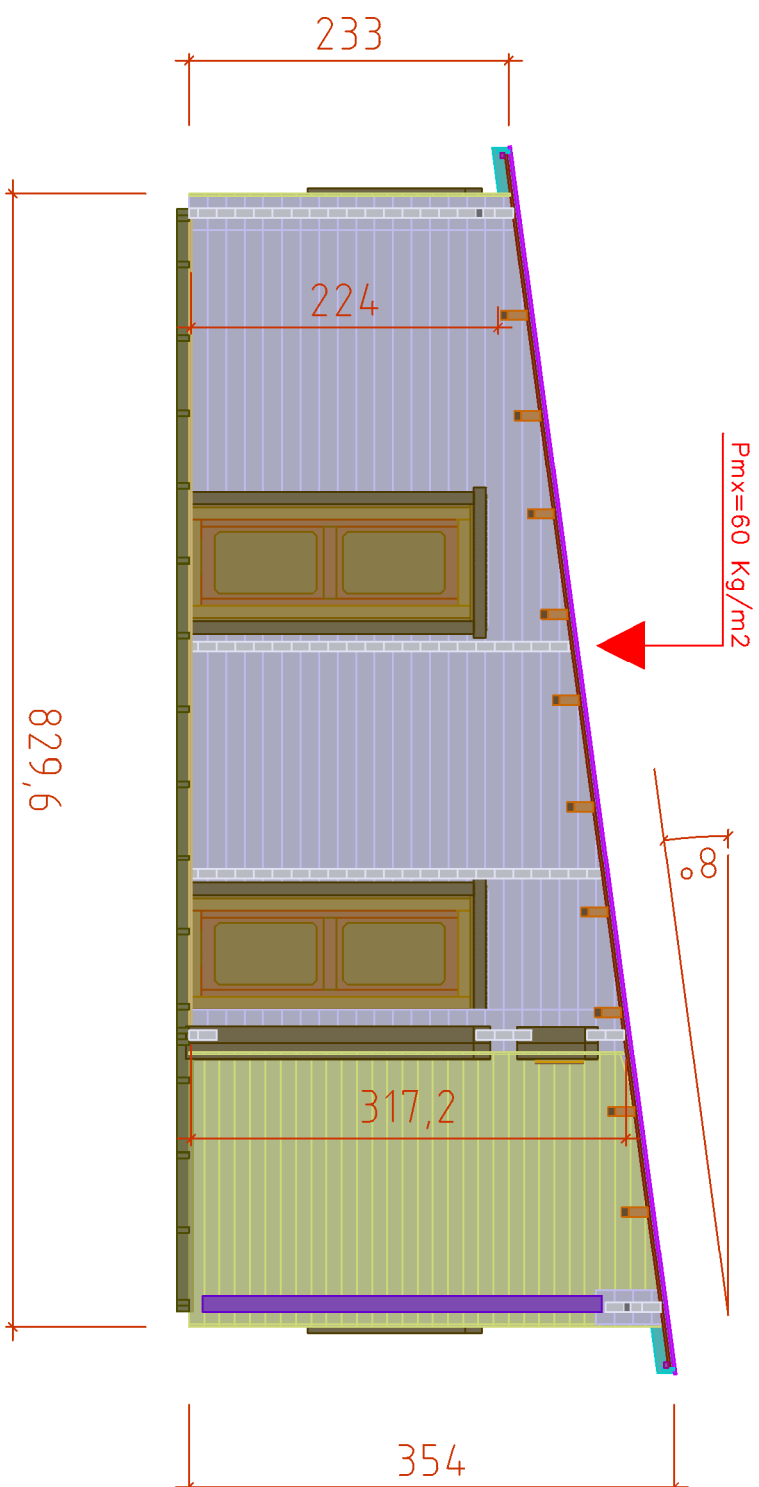

Code	Heidi_Pontevedra 70+90+19		Page	5	07.12.020
Drawing	Section			Scale	1:100
Wall_70+90+18			File	Pontevedra.dwg	