


Code **Moderna_70** Page **1** 03.09.2013


Drawing **3D** Scale **1:100**

Wall-70

File **Moderna_70 3D.dwg**

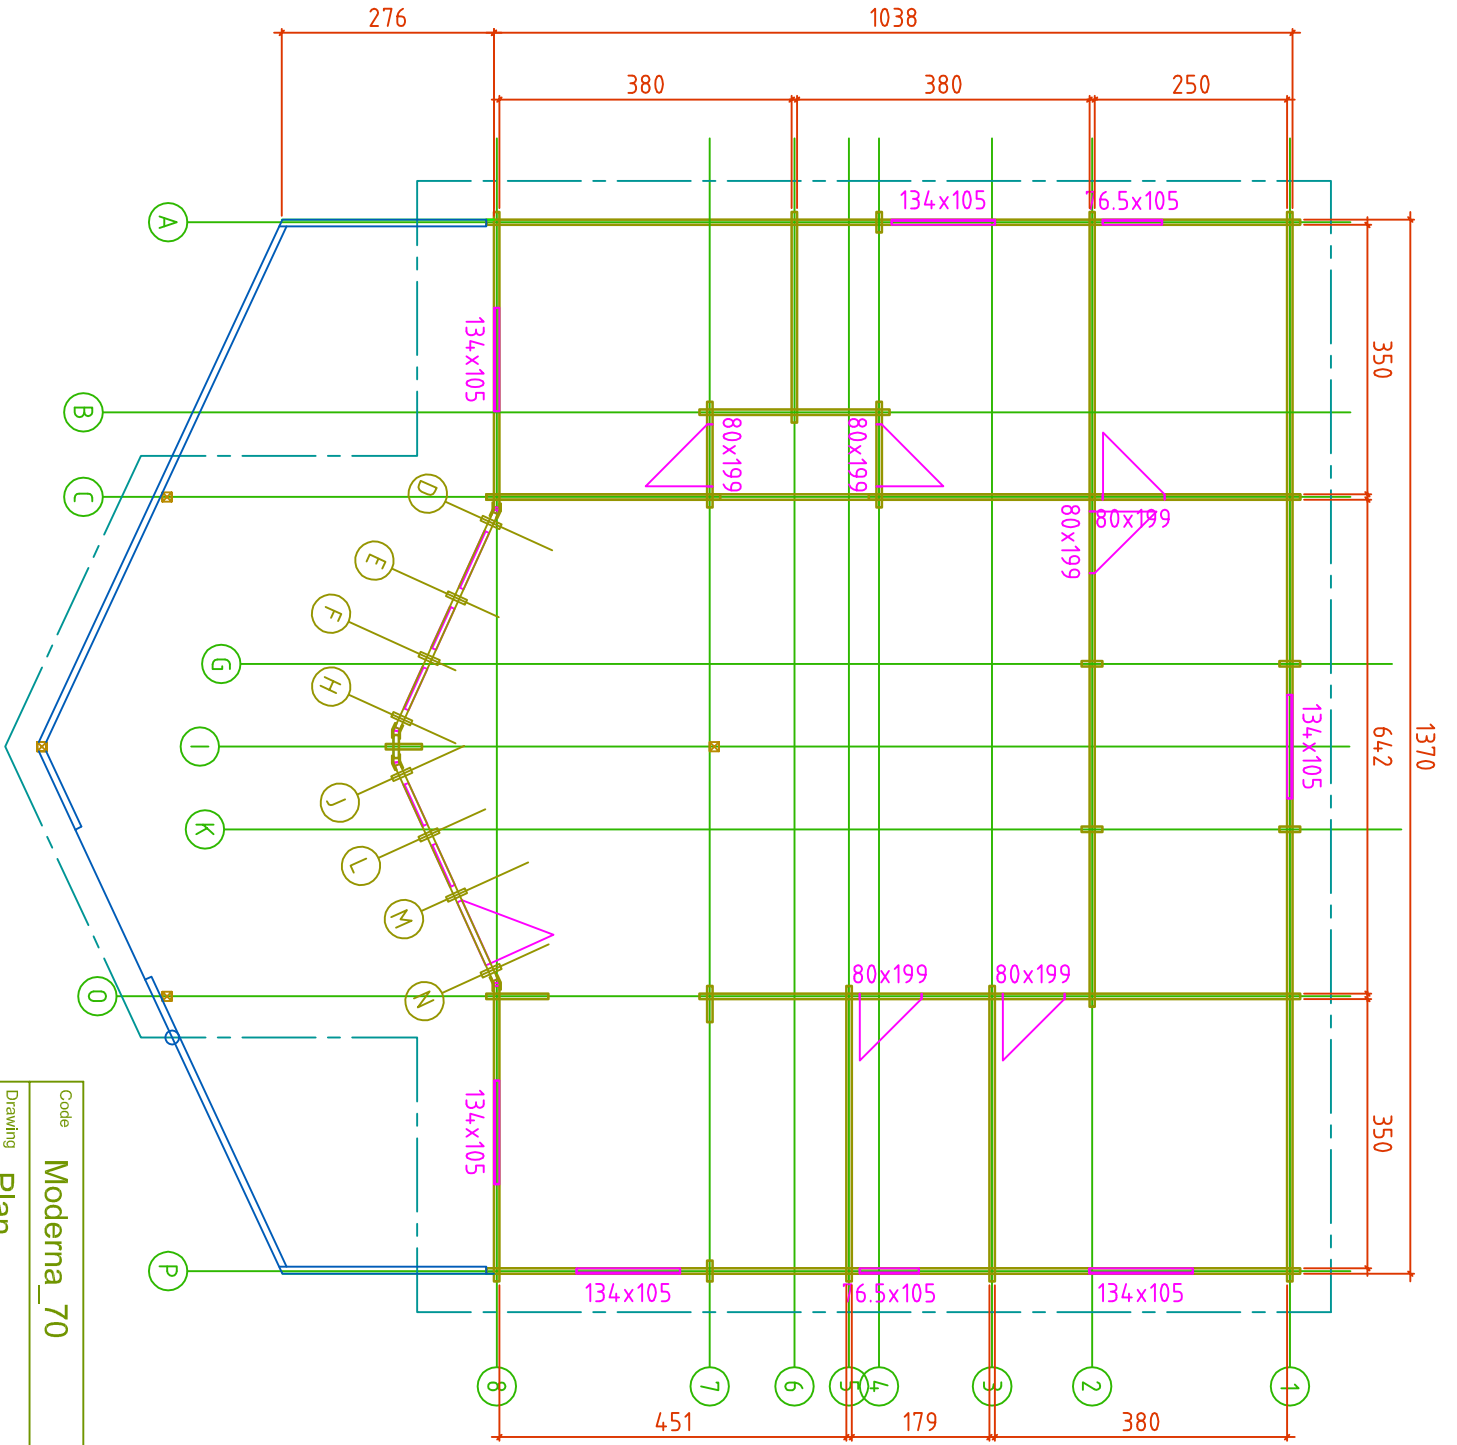

Code	Moderna_70	Page	1
Drawing	Plan	Scale	1:100
File	Moderna_70.dwg		

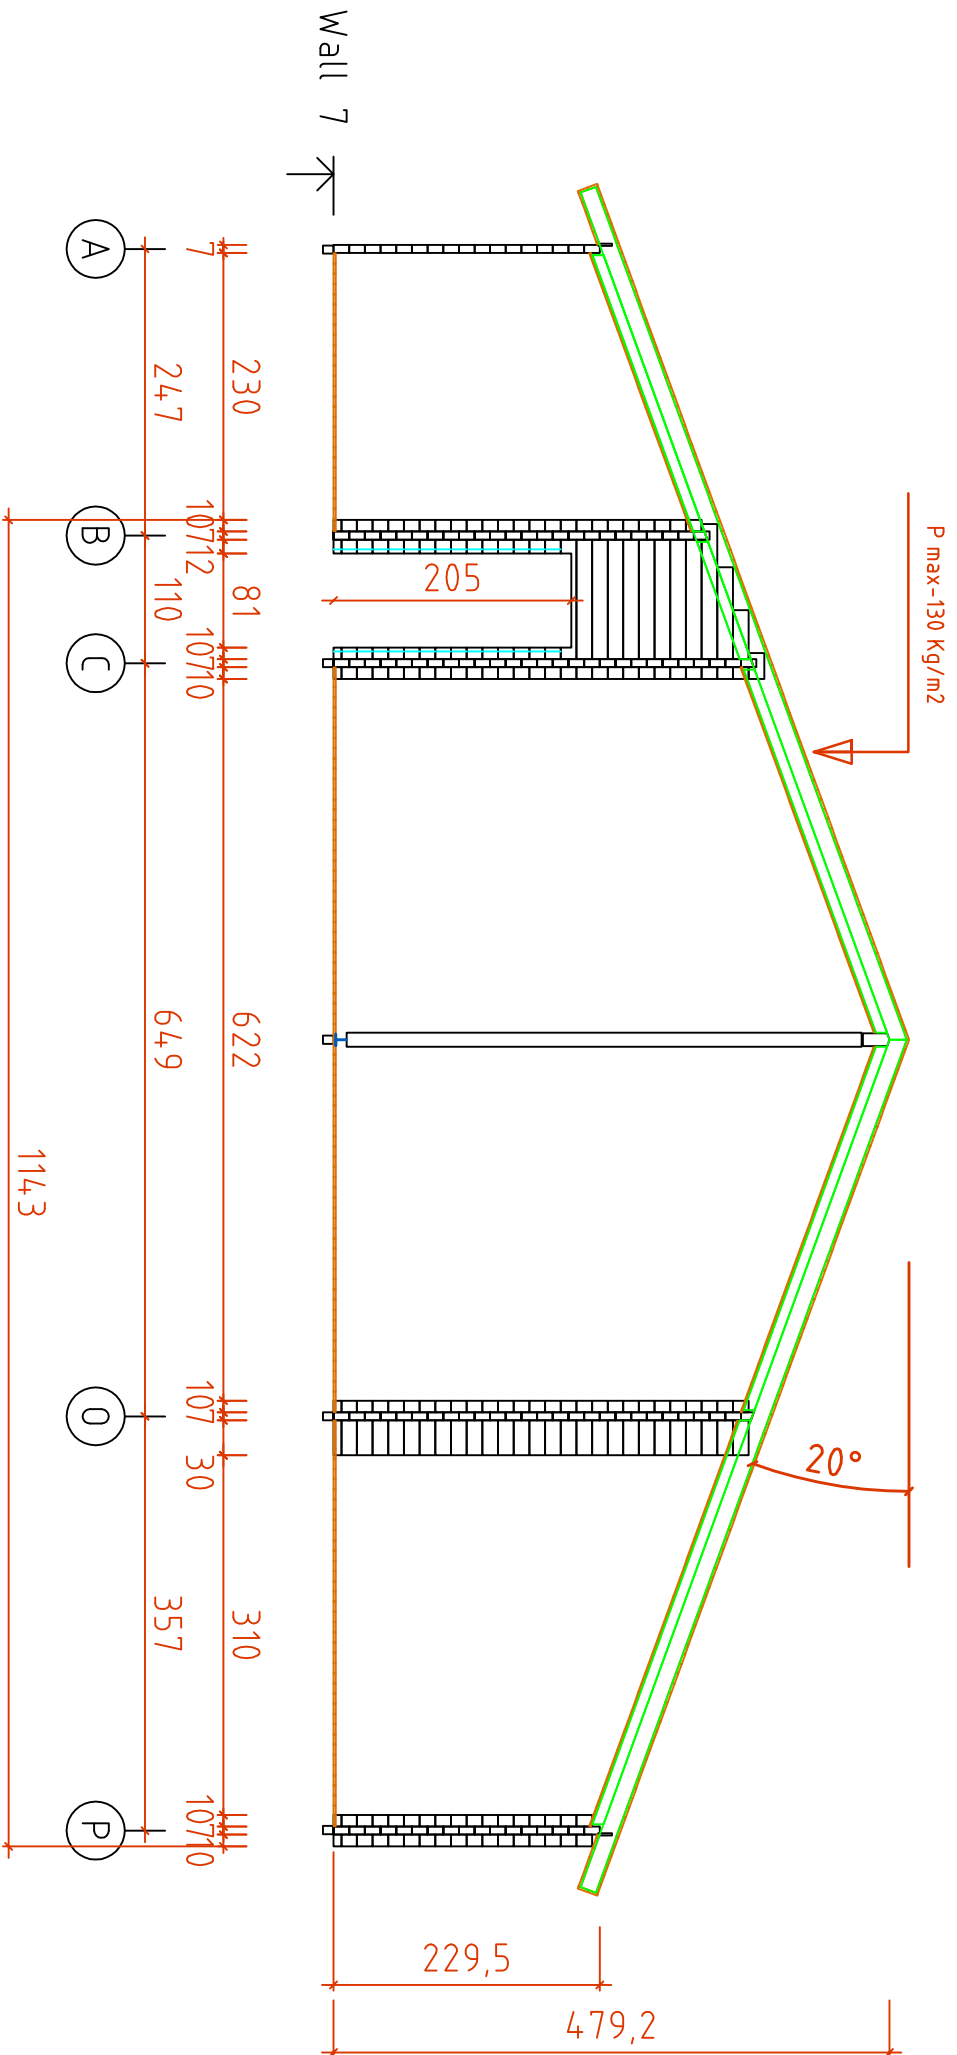

Code	Moderna_70		Page	24	03.09.2013
Drawing	WALL 7		Scale	1:100	
File	Wall-70		File	Moderna_70.dwg	