



Code	Toledo_Bolanos	Page	1	Scale	14.09.015
Drawing	3D			Scale	1:100
	Wall 70+90+19				File Toledo_Bolanos-2_3D.dwg

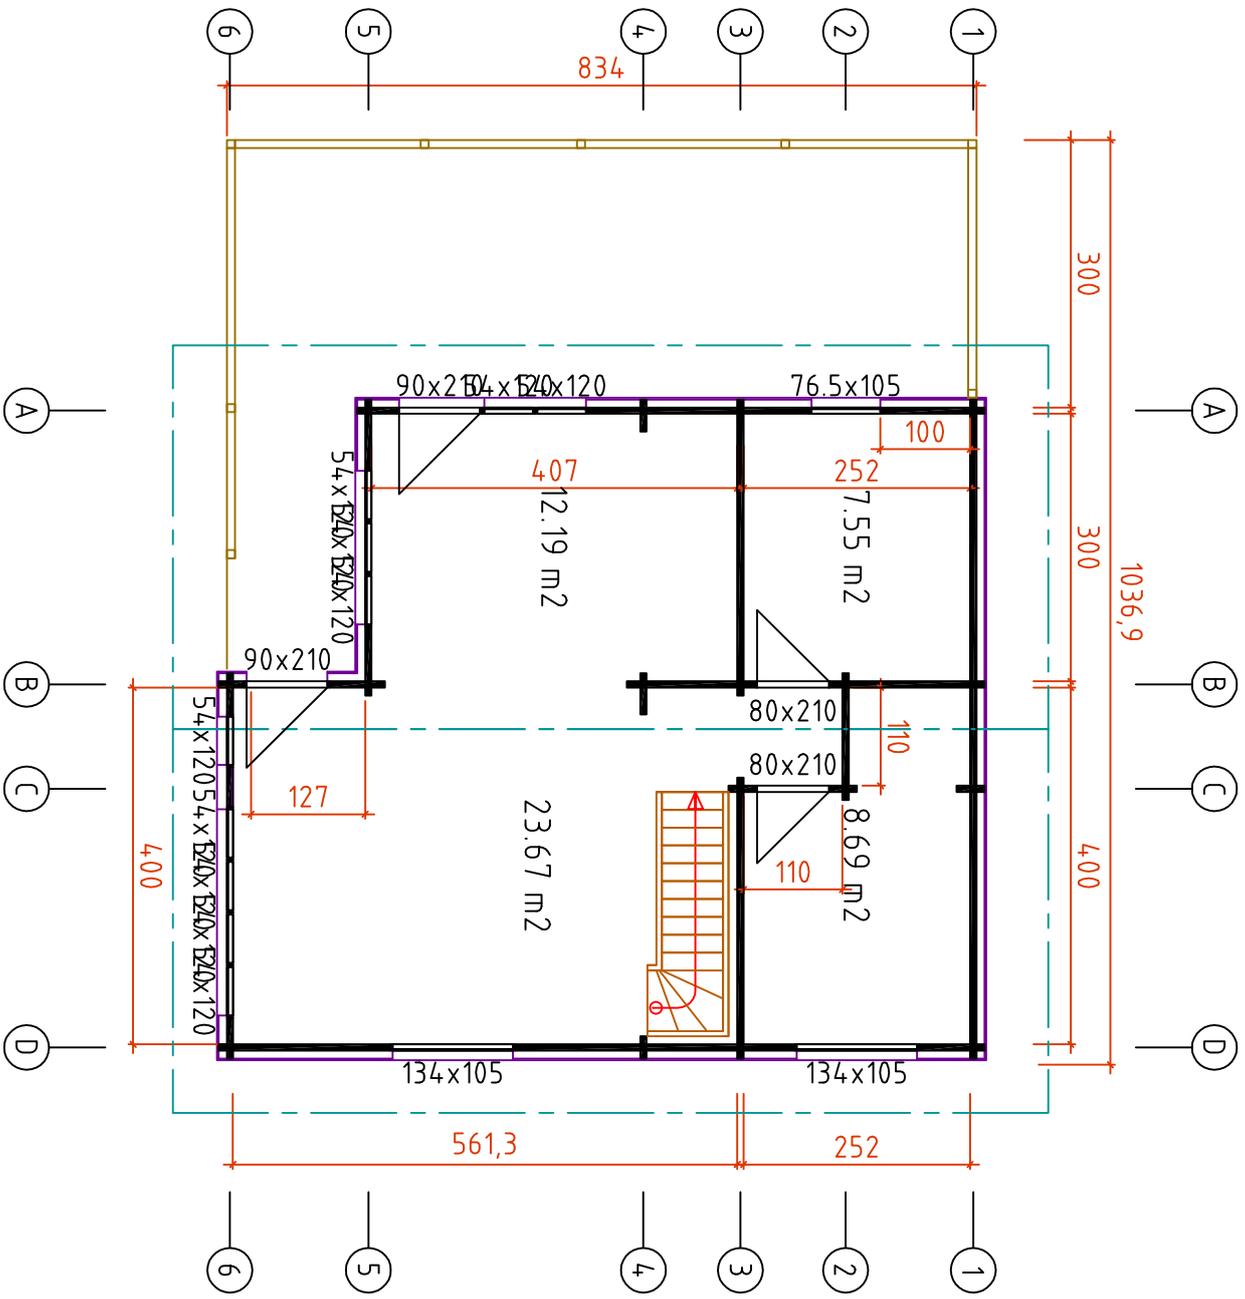


H = 1.700 m
 TOTAL: 52.11 m²

Code	Toledo_Bolanos		Page	1	14.09.01
Drawing	Plan Ground floor		Scale	1:10C	
File	Toledo_Bolanos.dwg				


H = 4.200 m
 TOTAL: 56.13 m²

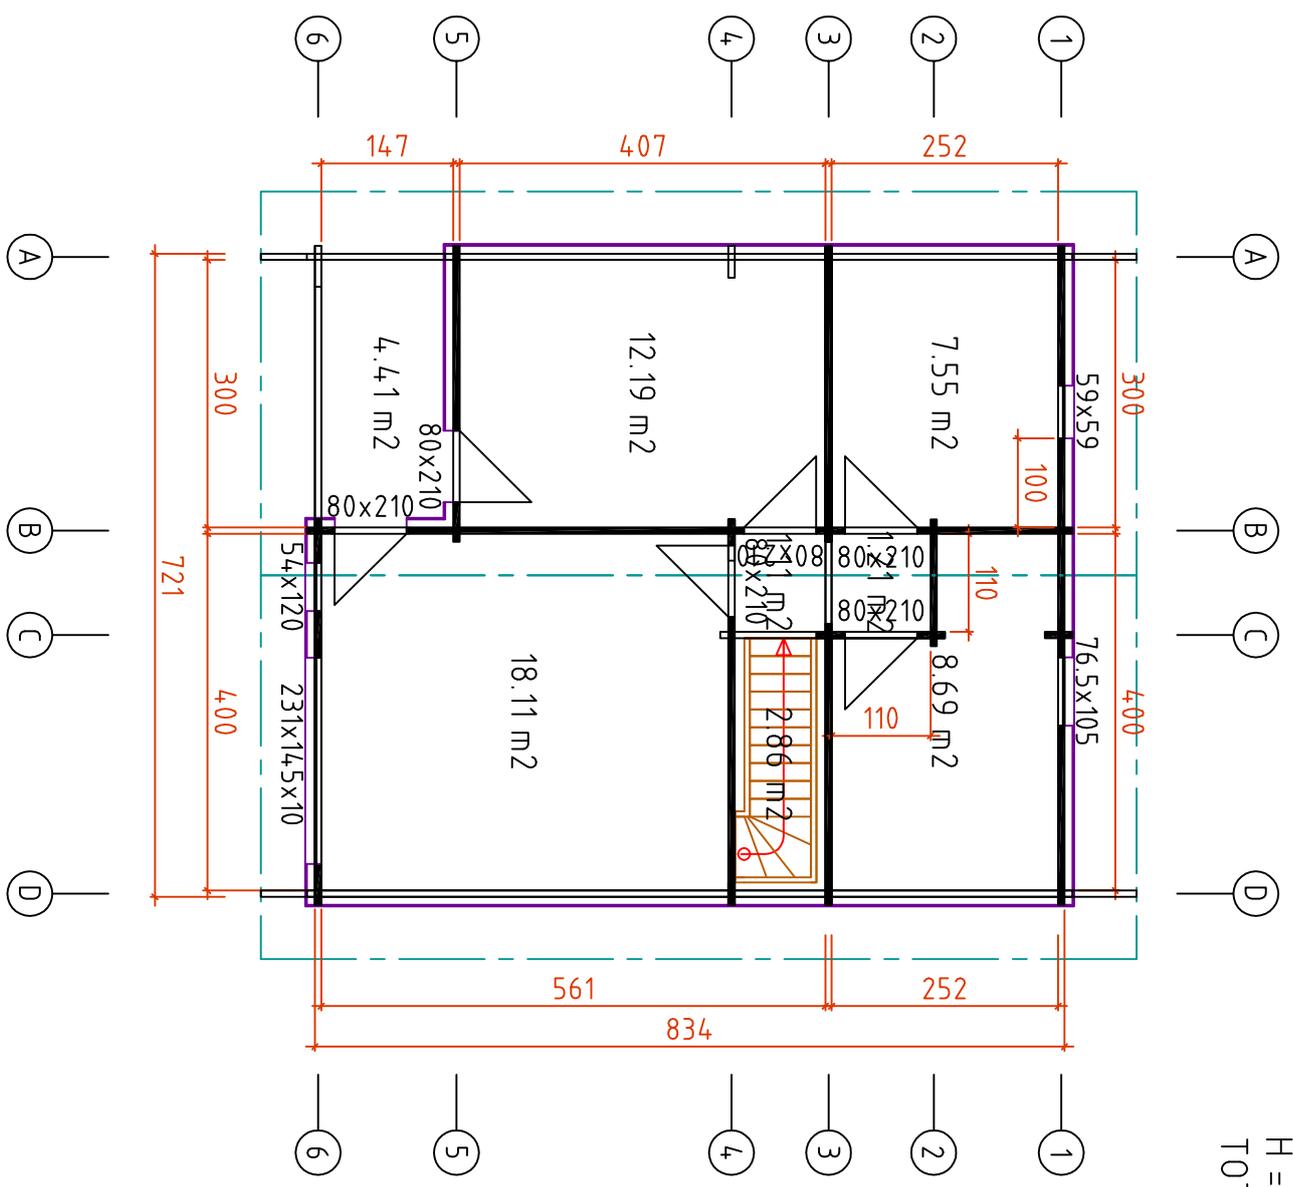


Code	Toledo_Bolanos		Page	1/1	14.09.01
Drawing	Plan First floor		Scale	1:10C	
File	Toledo_Bolanos.dwg				

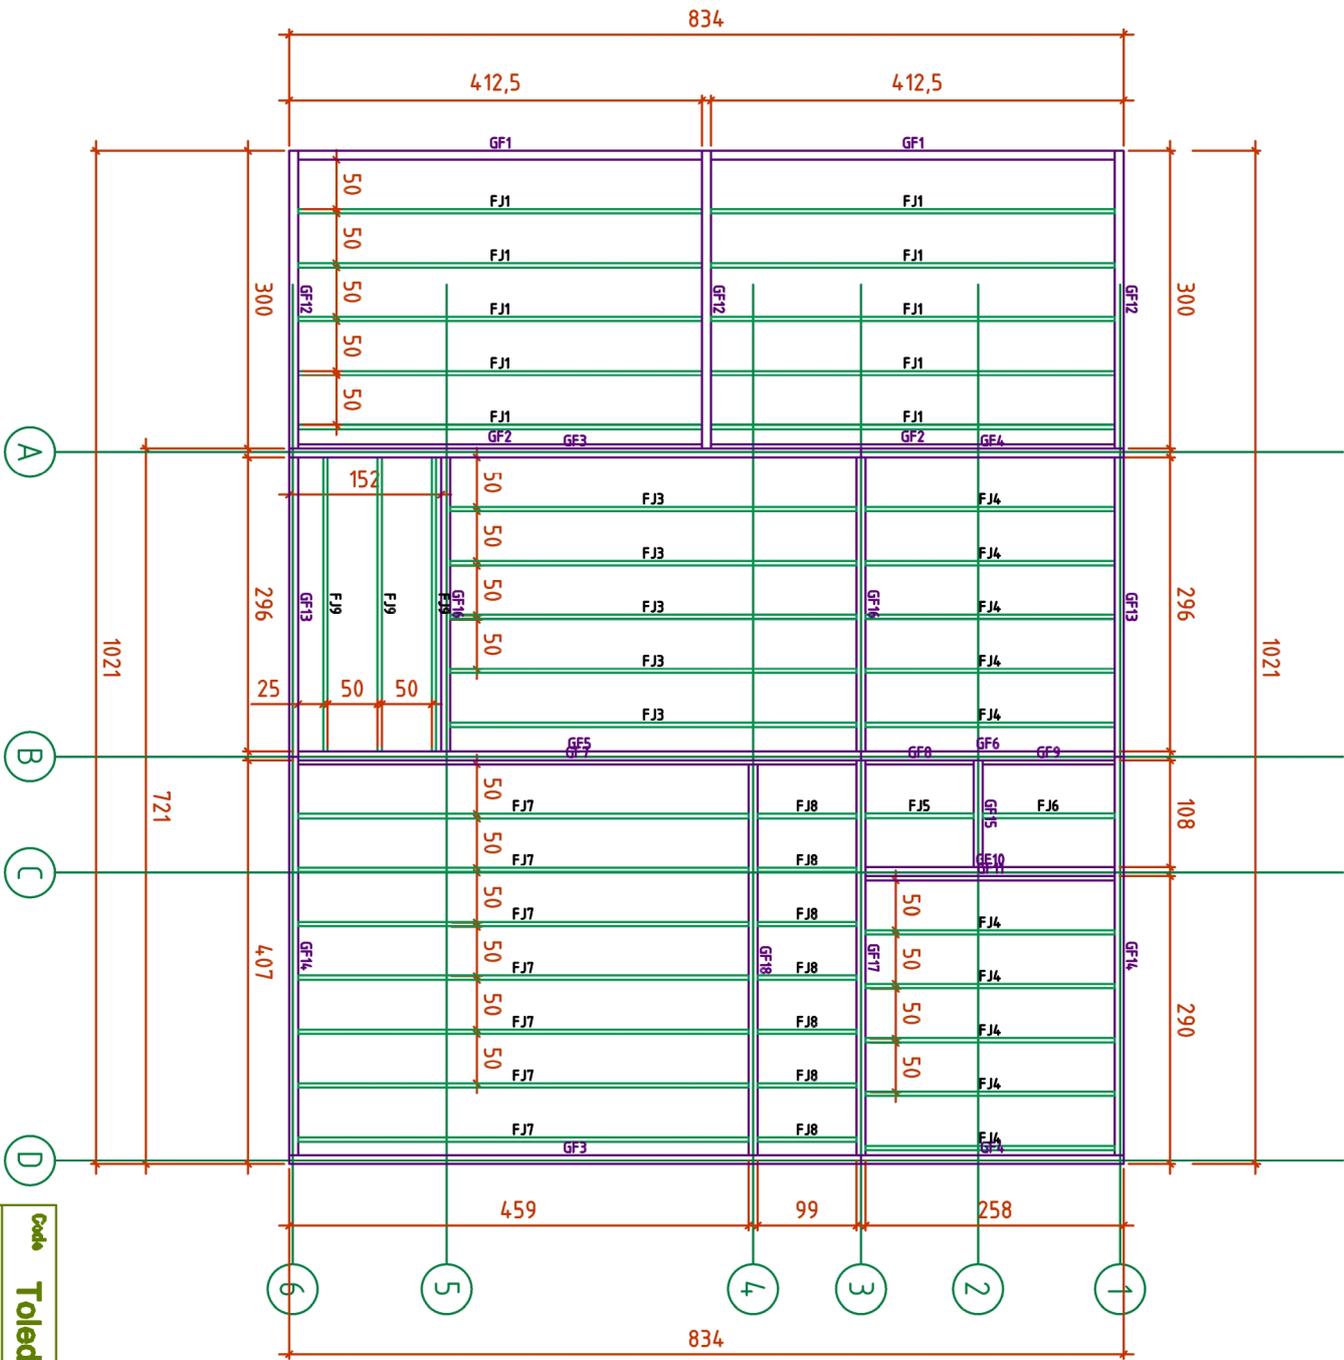


Code	Toledo_Bolanos		Page	1/2	Scale	14.09.015
Drawing	Plan Ground frame					
File	Wall 70+90+19		File	Toledo_Bolanos-2.dwg		

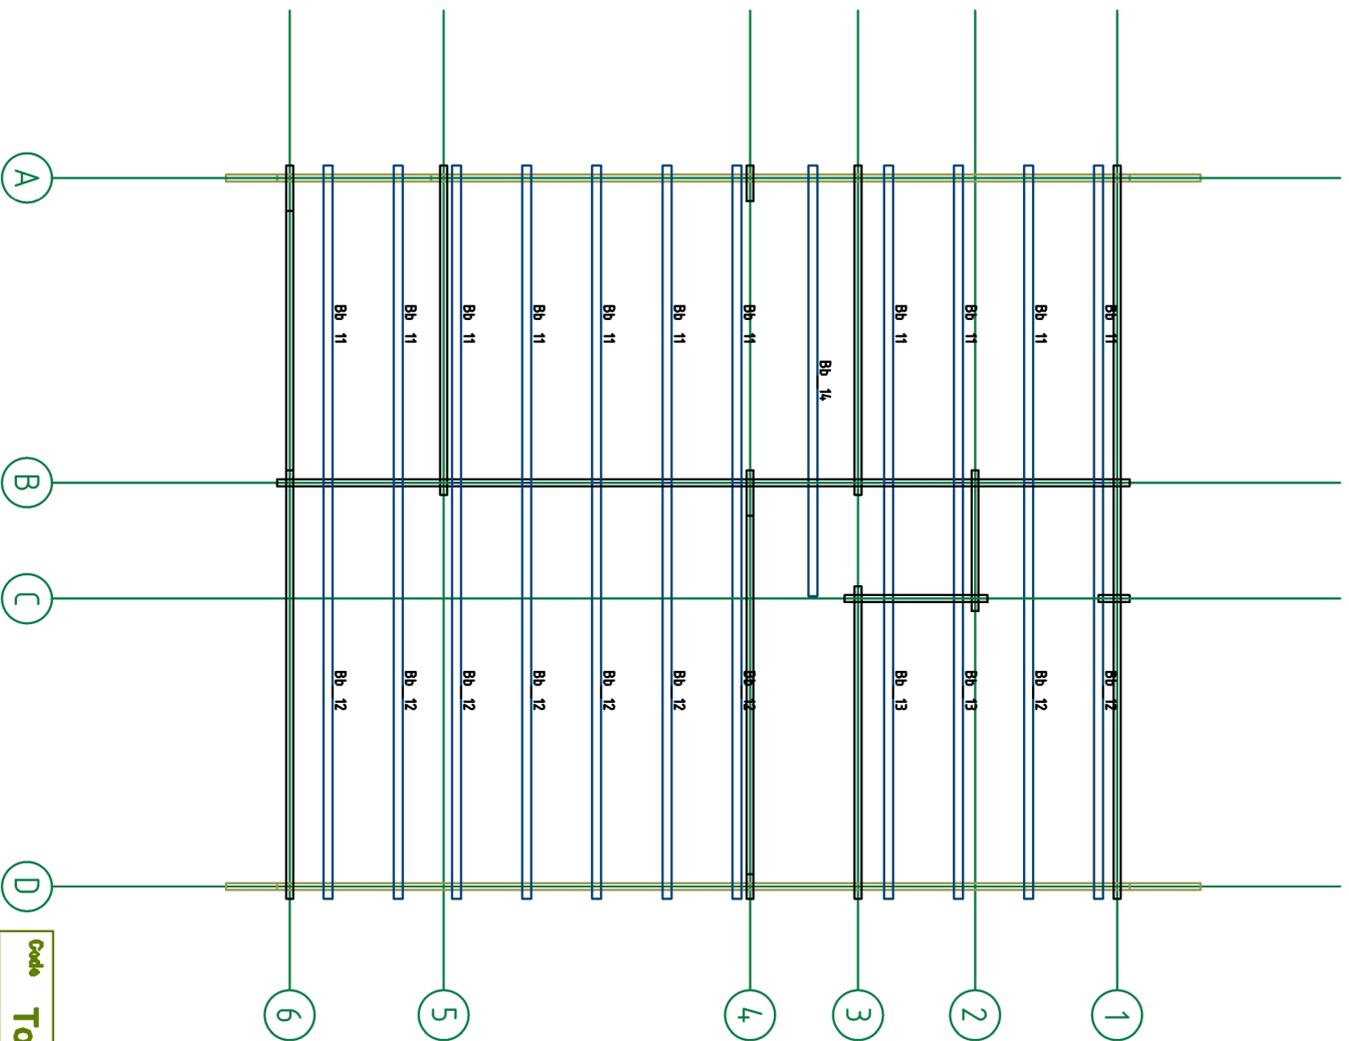


Code	Toledo_Bolanos		Page	1/3	Scale	14.09.015
Drawing	Plan Bearing beam					1:100
	Wall 70+90+19					
			File	Toledo_Bolanos-2.dwg		

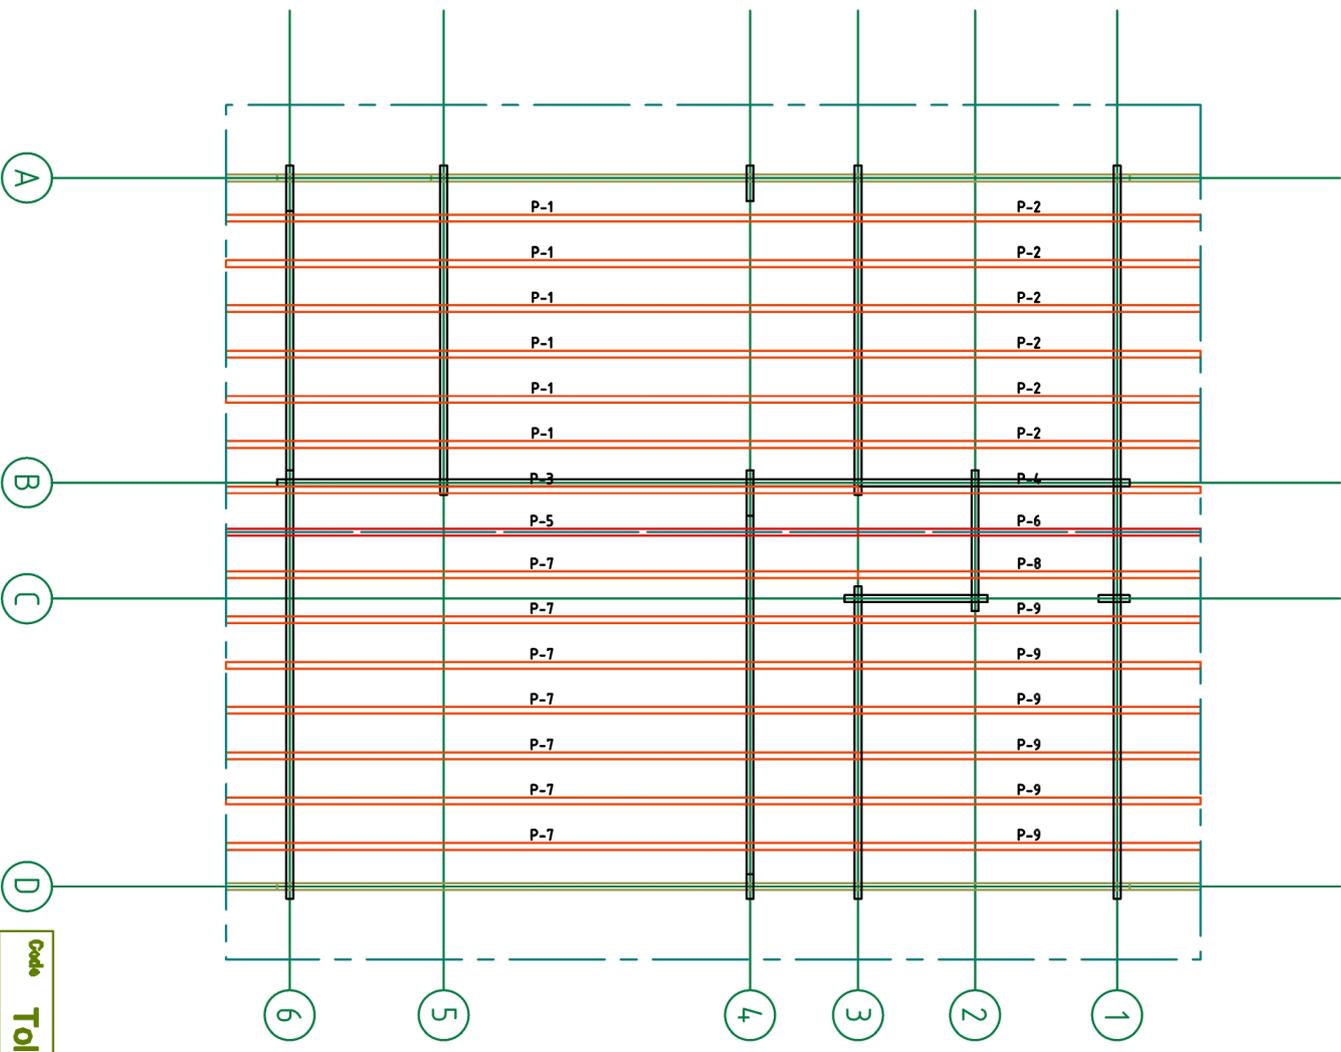


Code	Toledo_Bolanos	
Page	1/4	14.09.015
Drawing	Plan Puñ in	
Scale	1:100	
File	Toledo_Bolanos-2.dwg	
Wall	70+90+19	

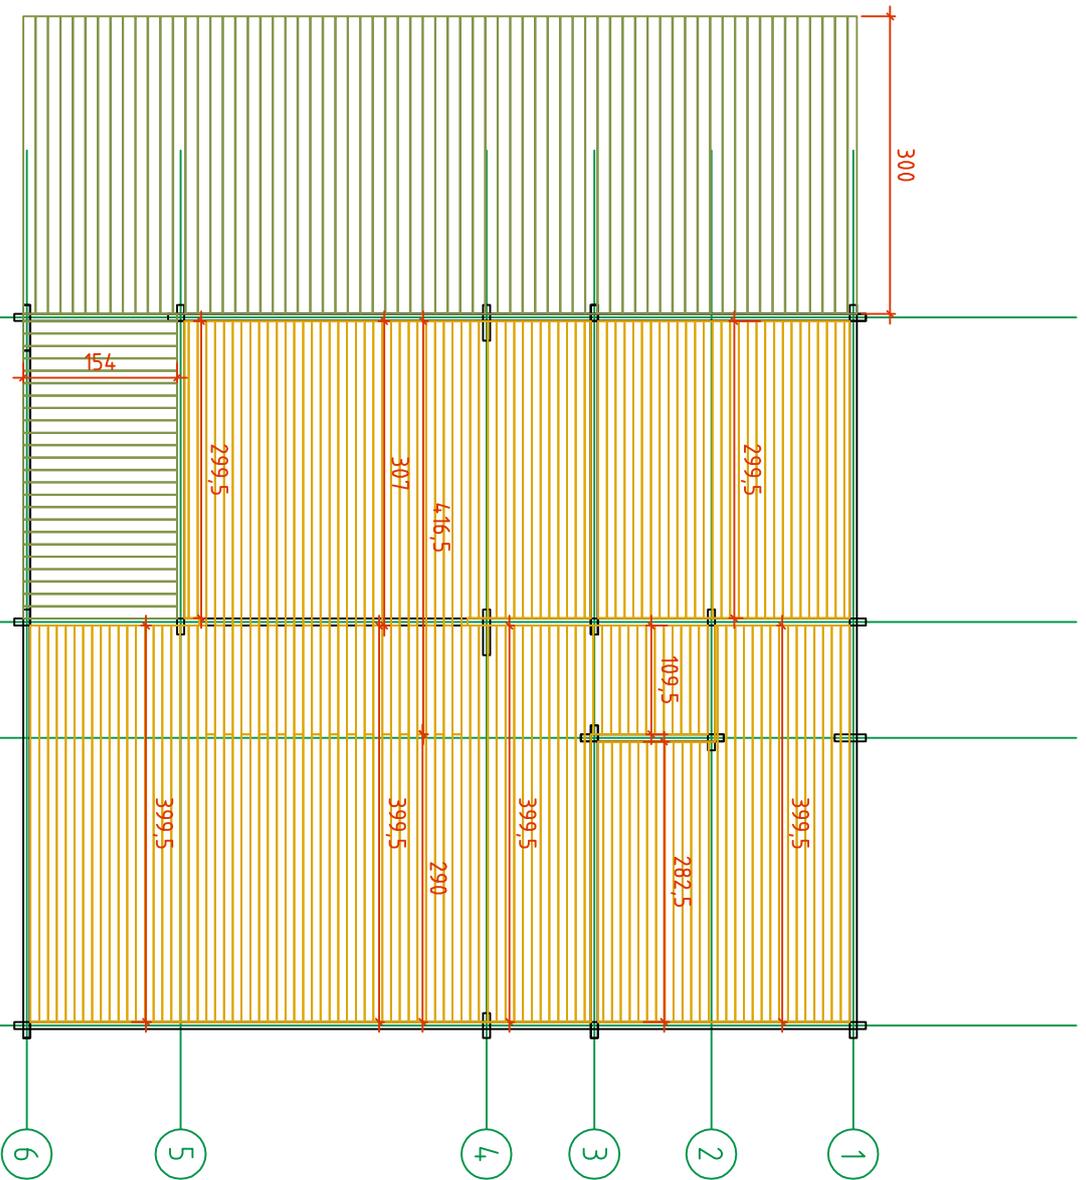

Code	Toledo_Bolanos		Page	1/5	14.09.015
Drawing	Plan Ground floor Floor board		Scale	1:100	
File	Toledo_Bolanos-2.dwg		Wall 70+90+19		


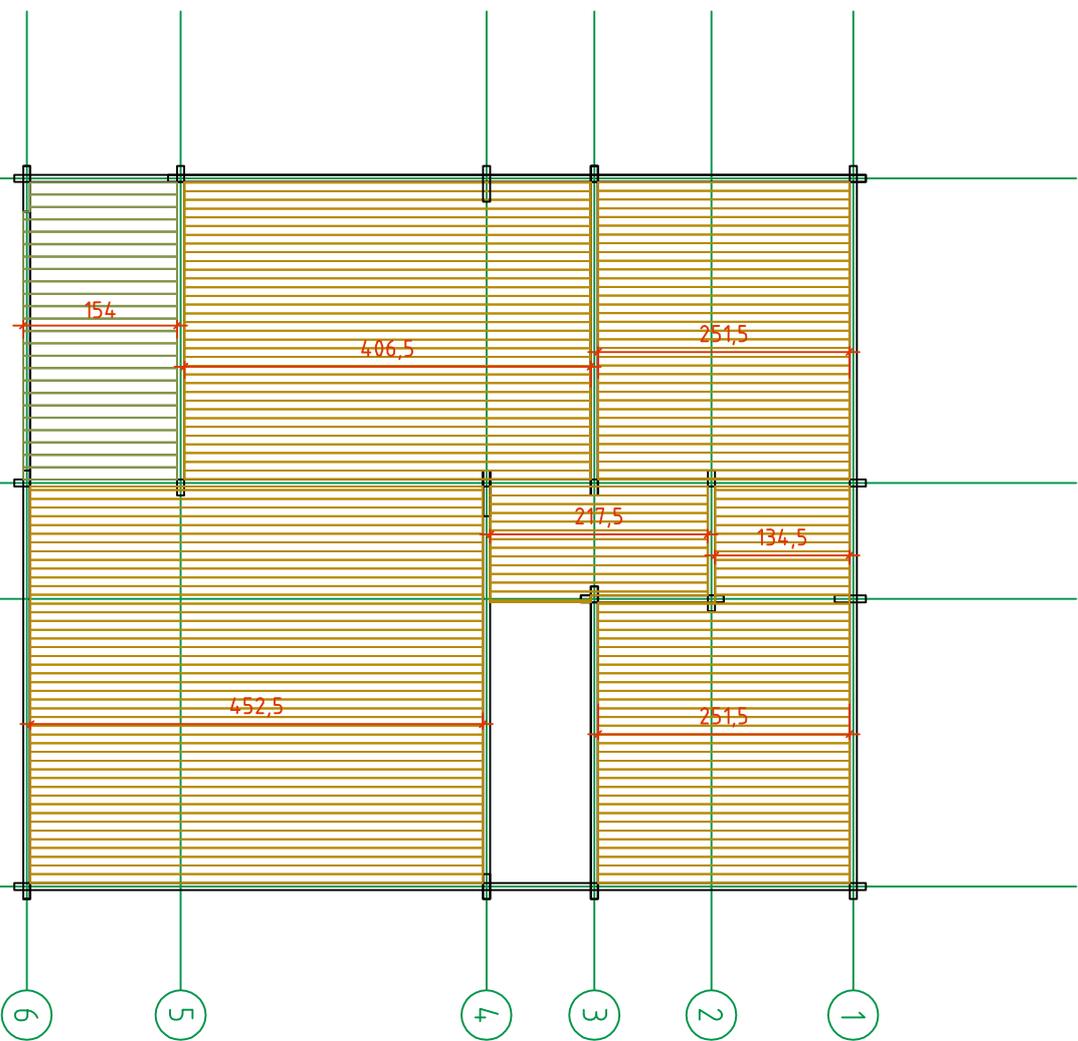


Code	Toledo_Bolanos		Page	1/6	Scale	14.09.015
Drawing	Plan First floor Floor board					1:100
File	Wall 70+90+19					Toledo_Bolanos-2.dwg

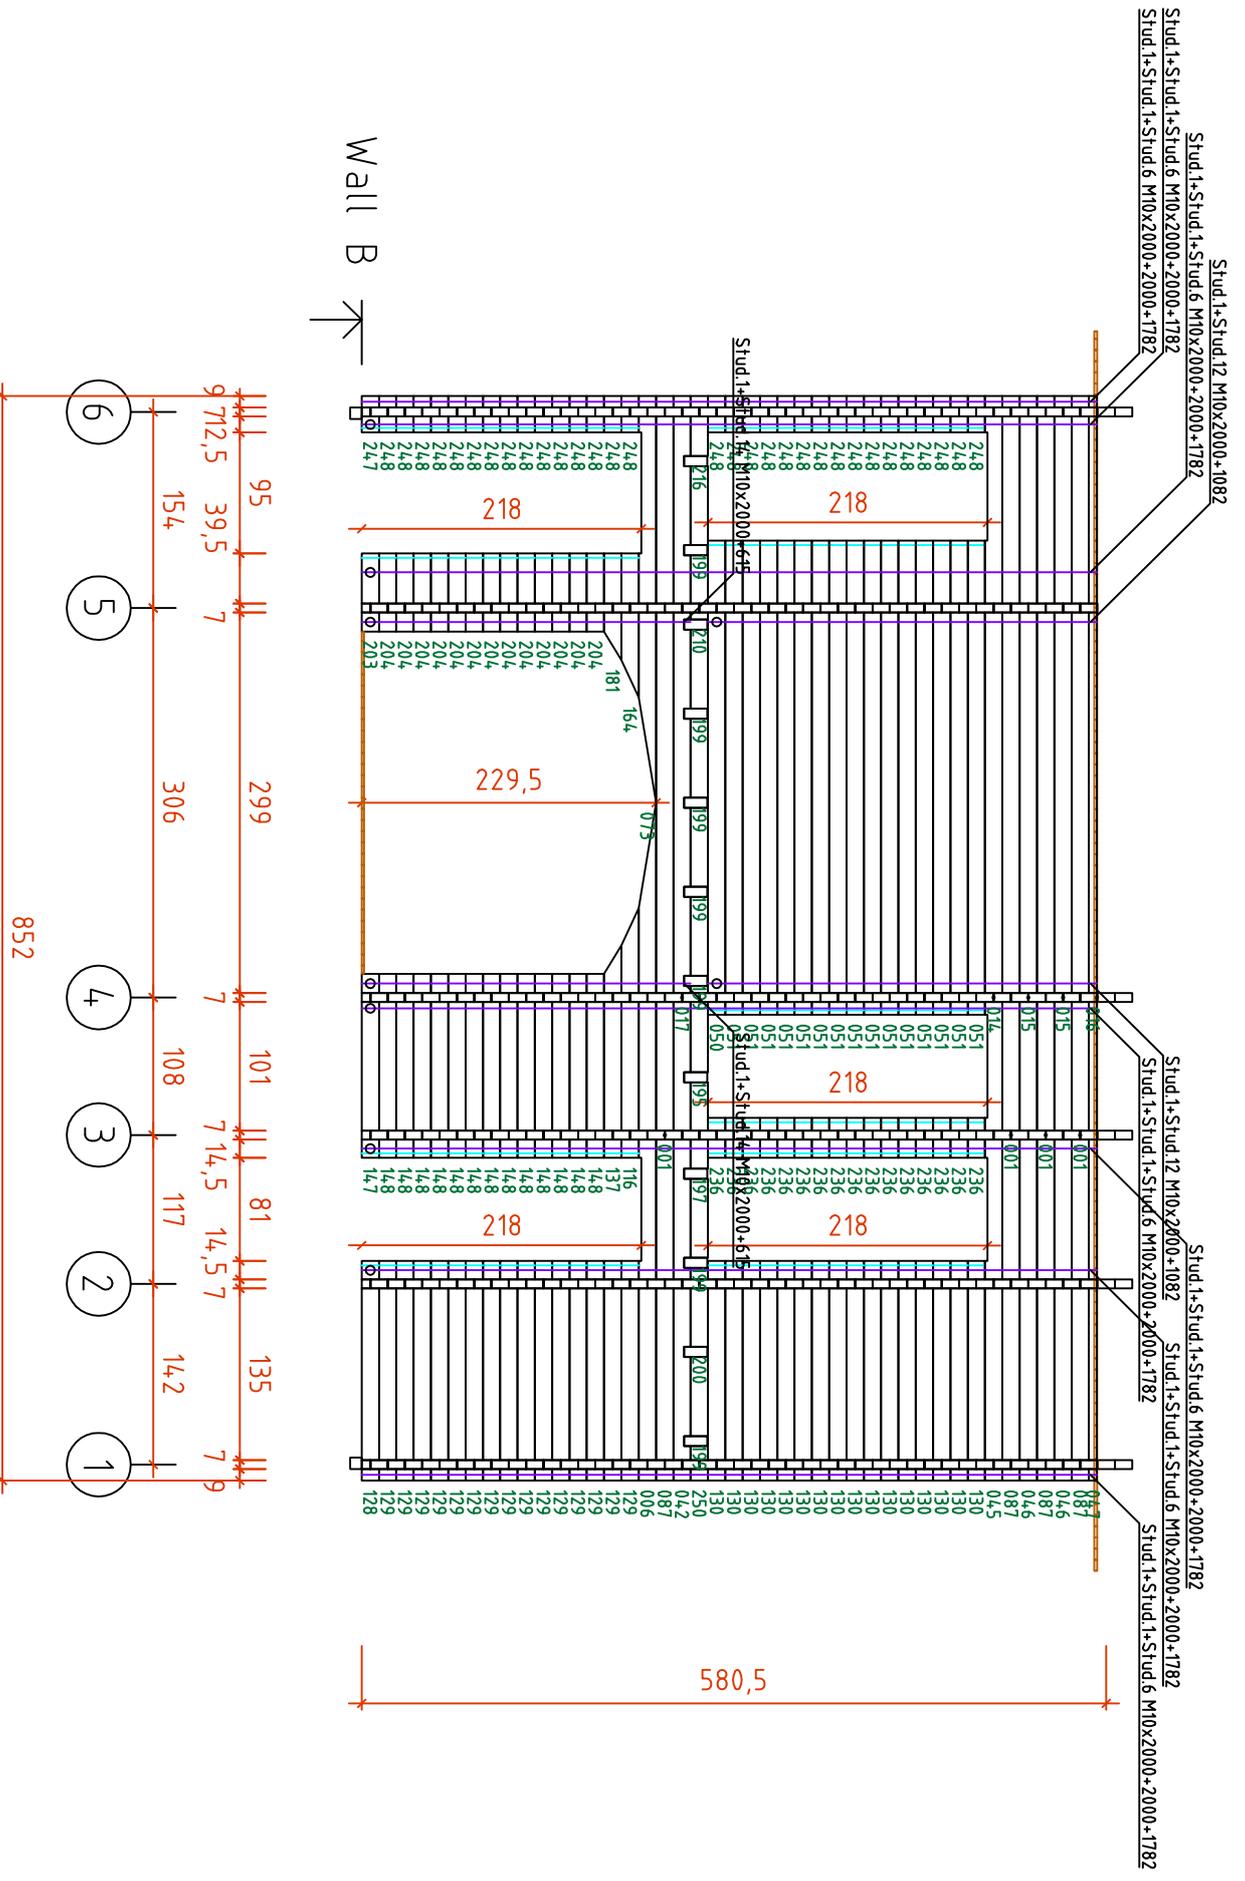

Code	Toledo_Bolanos		Page	3	14.09.015
Drawing	WALL B		Scale	1:100	
File	Toledo_Bolanos-2.dwg				

Wall C

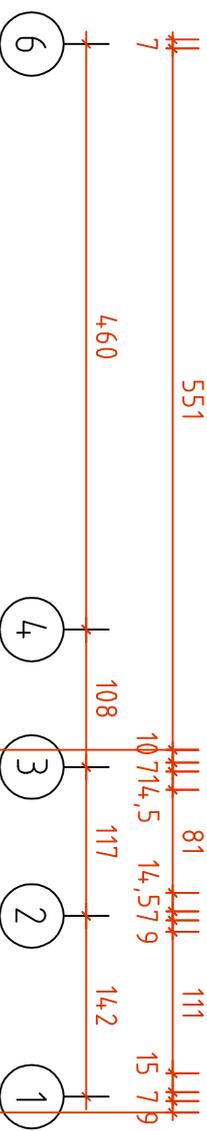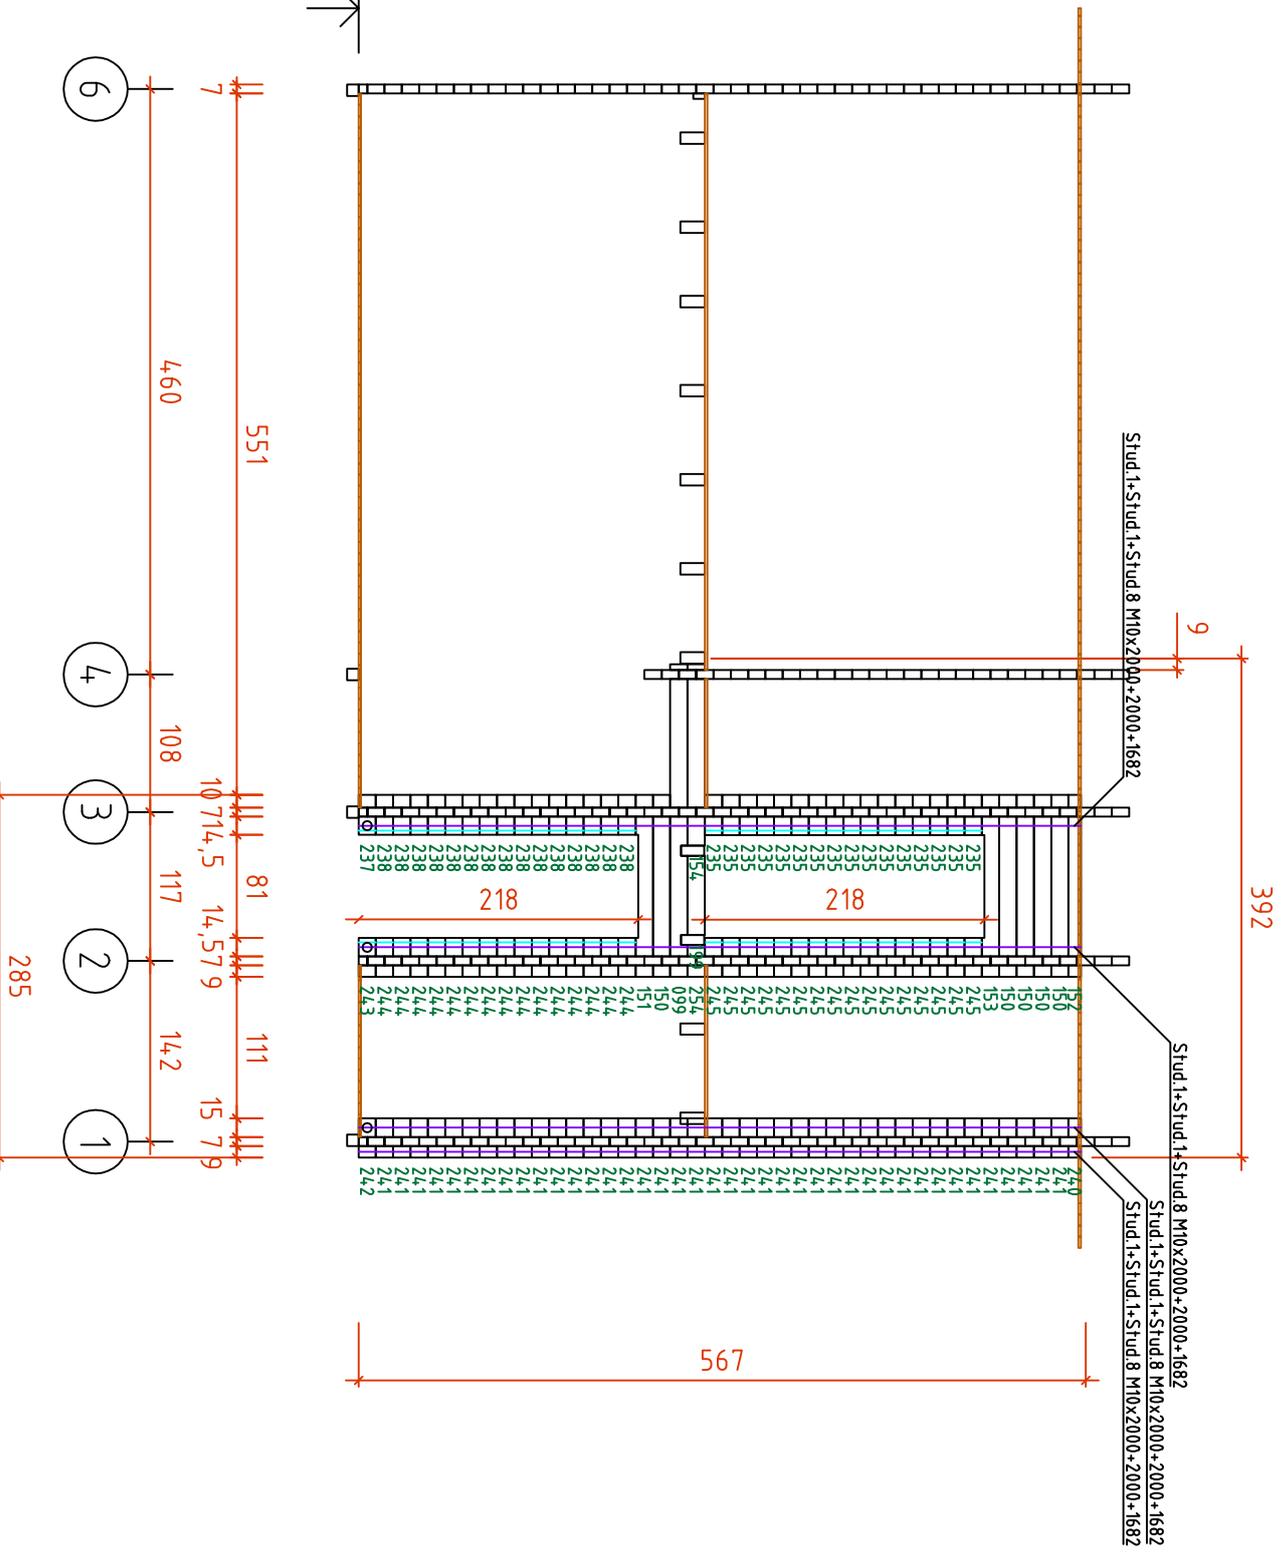

Code	Toledo_Bolanos		Page	4	14.09.015
Drawing	WALL C		Scale	1:100	
File	Toledo_Bolanos-2.dwg				


974


60

80


391,5

Wall D

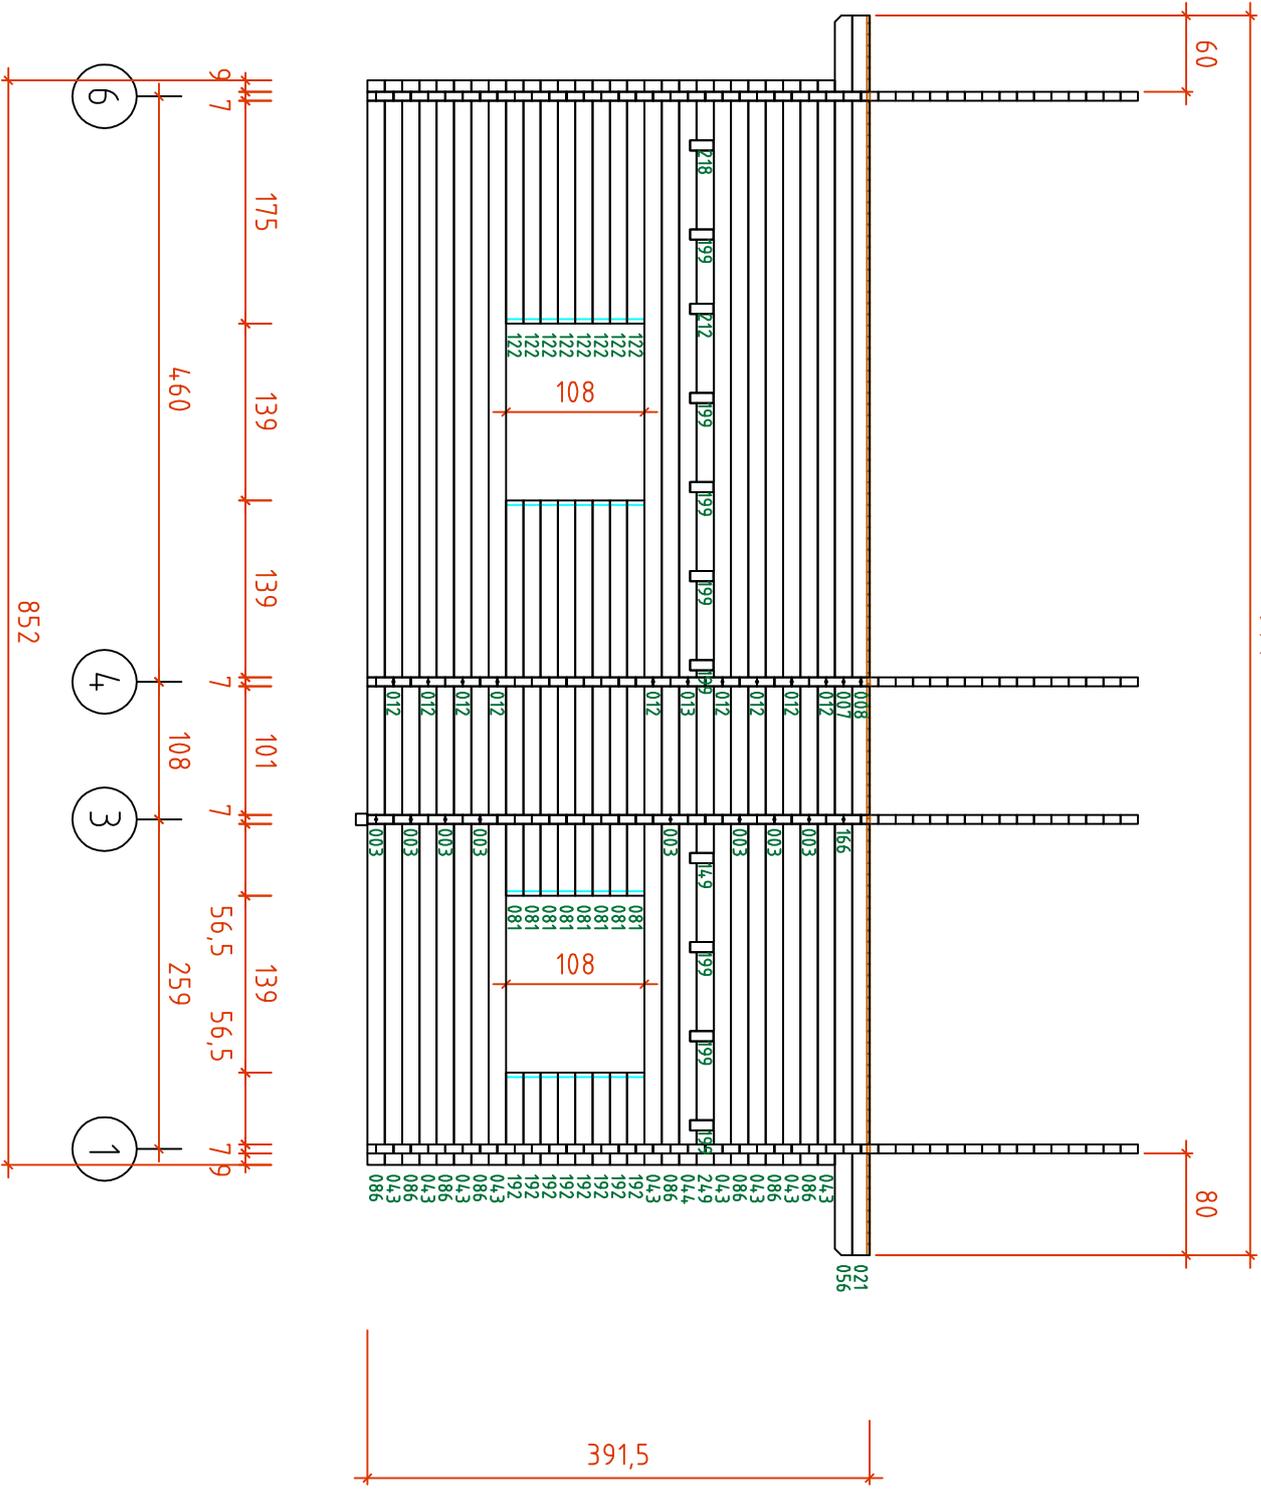


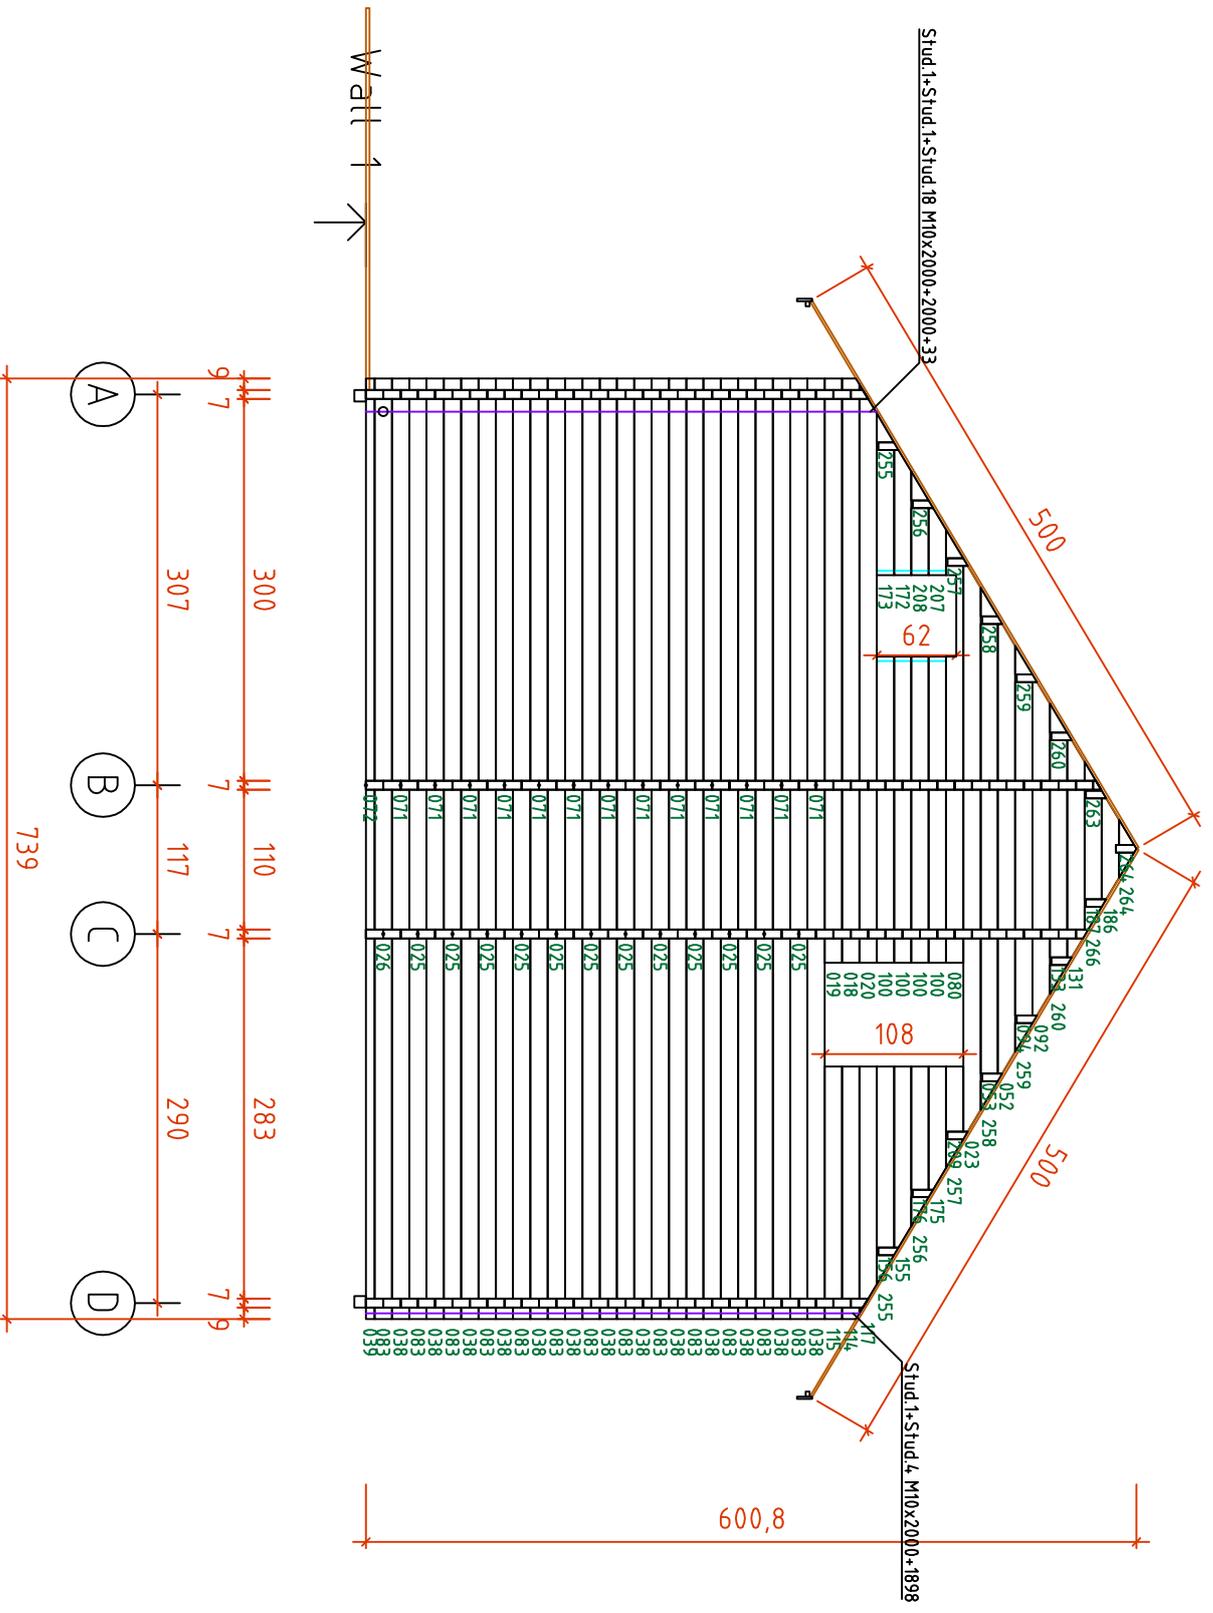

Code	Toledo_Bolanos		Page	6	14.09.015
Drawing	WALL 1		Scale	1:100	
File	Toledo_Bolanos-2.dwg				

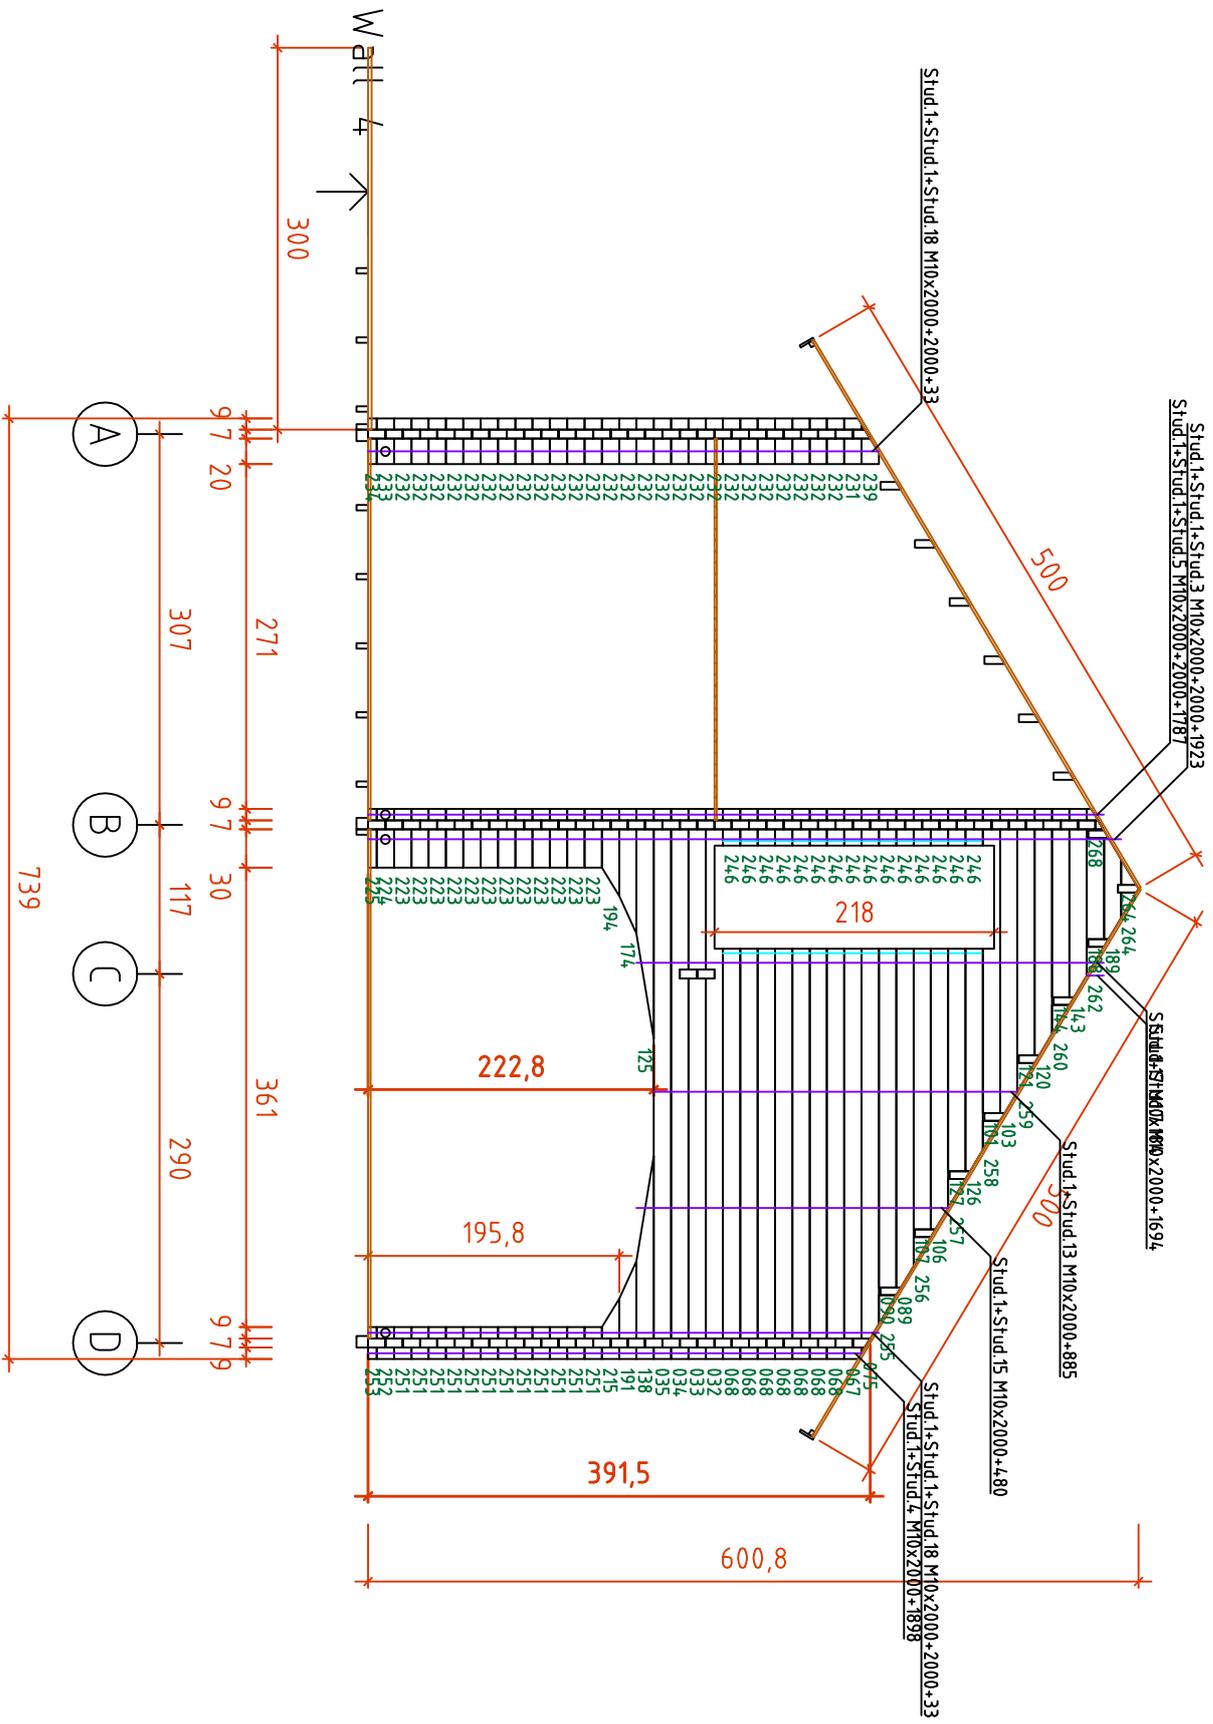

Code	Toledo_Bolanos		Page	9	14.09.015
Drawing	WALL 4		Scale	1:100	
File	Toledo_Bolanos-2.dwg				

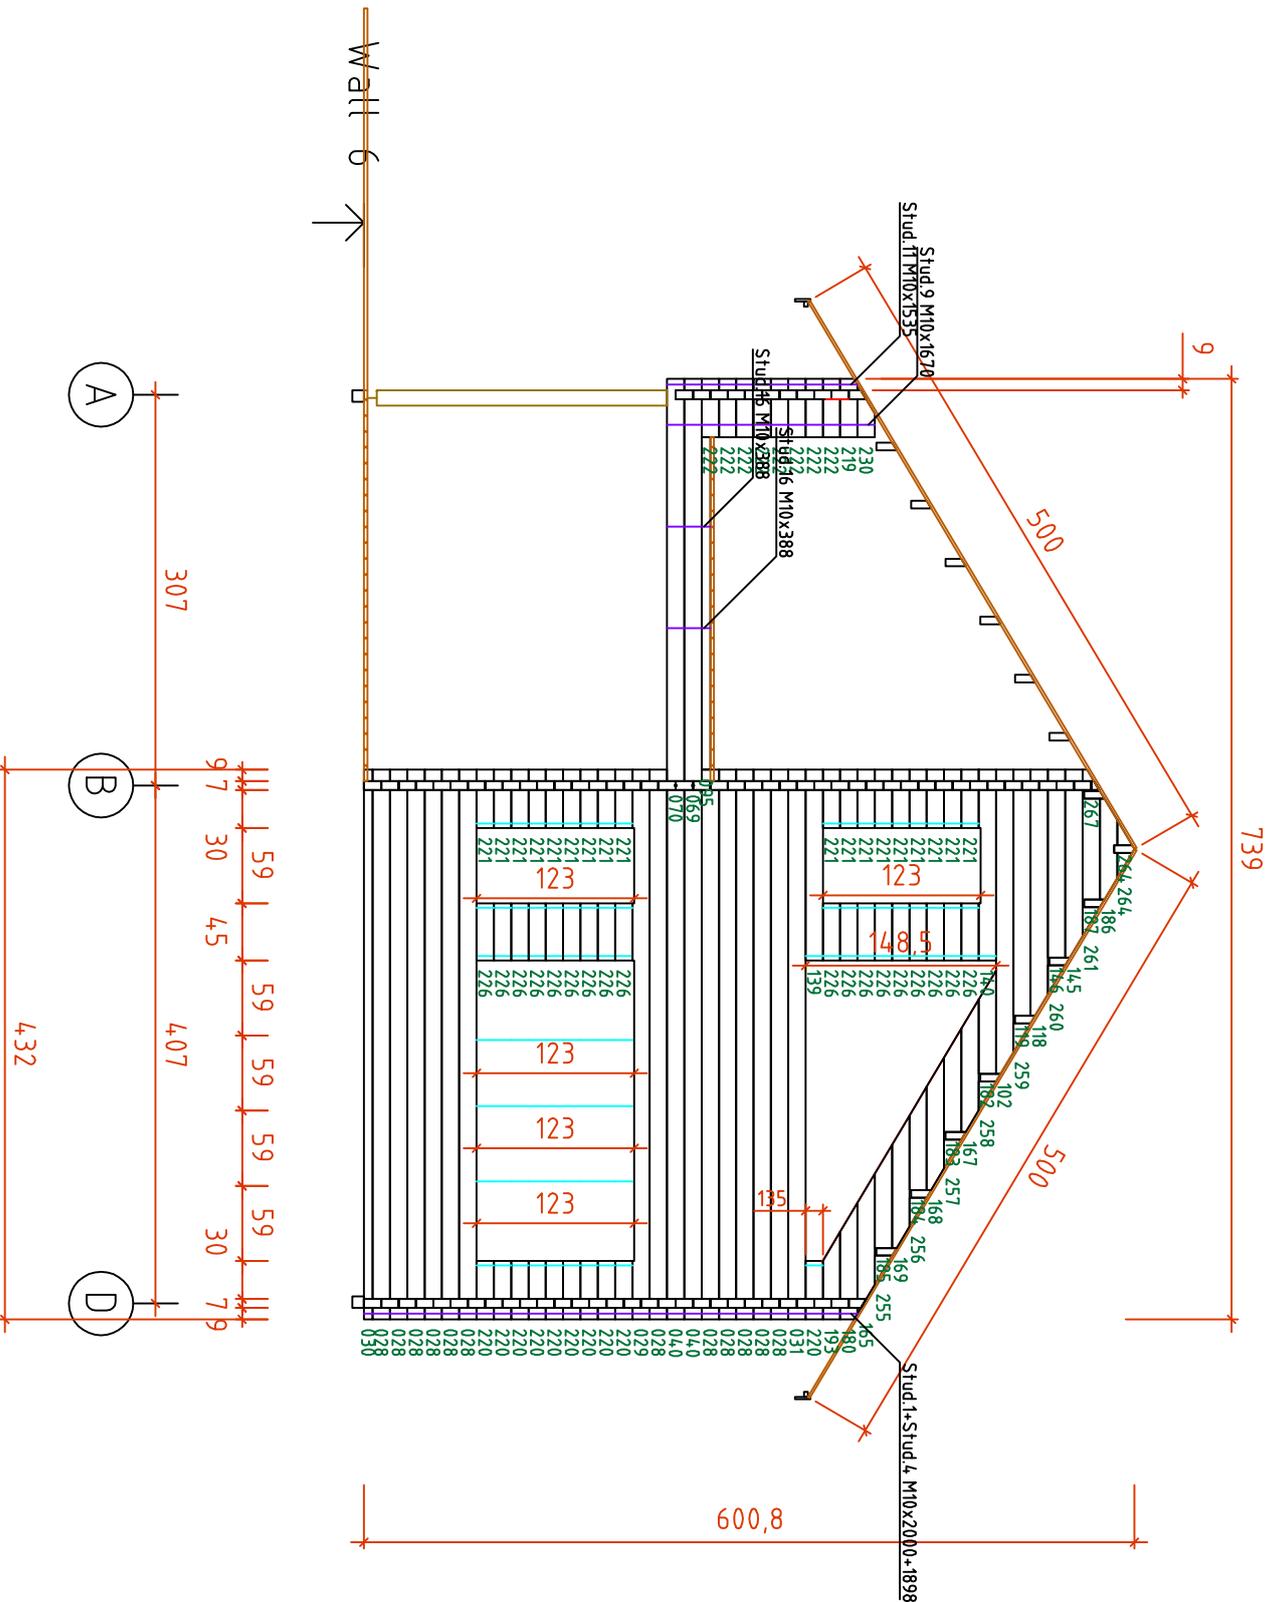

Code	Toledo_Bolanos		Page	11	14.09.015
Drawing	WALL 6		Scale	1:100	
File	Toledo_Bolanos-2.dwg				

Wall 70+90+19