



Code	Torreveja_Las_Chabolias	Page	1	30.06.016
Drawing	3D	Scale	1:100	
Wall_70+90+19		Torreveja_Las_Chabolias		

H = 1.500 m
 TOTAL: 65.21 m²

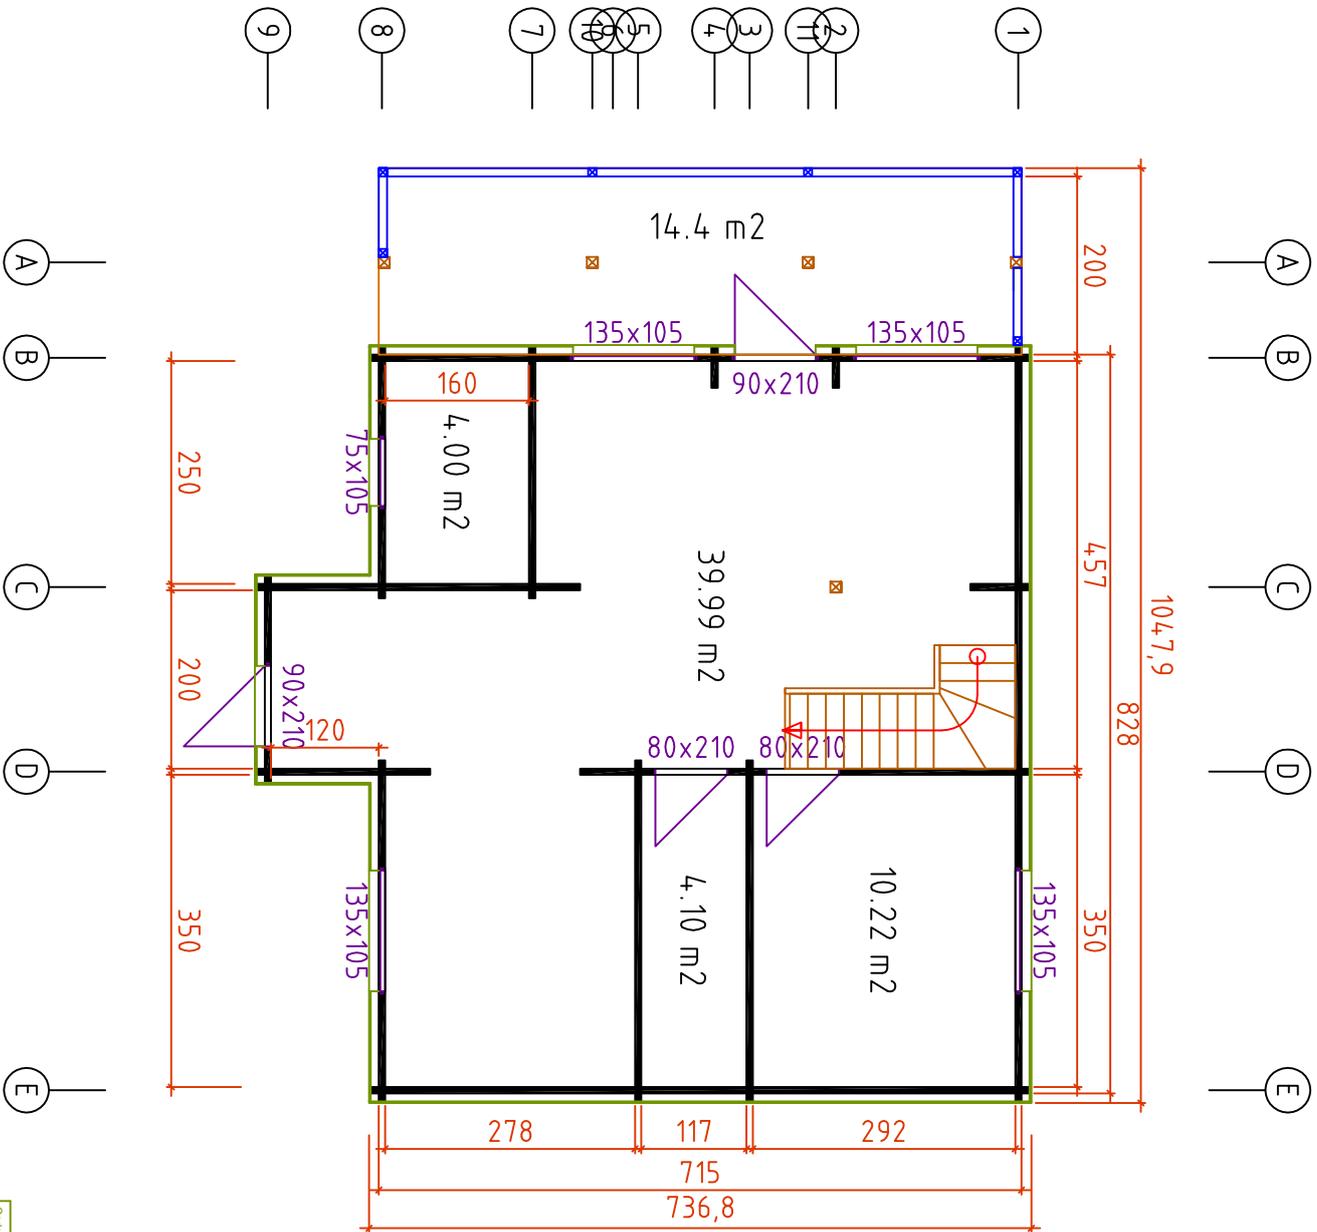


Code	Torrevejeja_Las_Chabolias	
Drawing	Plan Ground floor	Page 1
File	Wall_70+90+19	Scale 1:10C
		30.06.014
		Torrevejeja_Las_Chabola


H = 4.350 m
 TOTAL: 65.23 m²

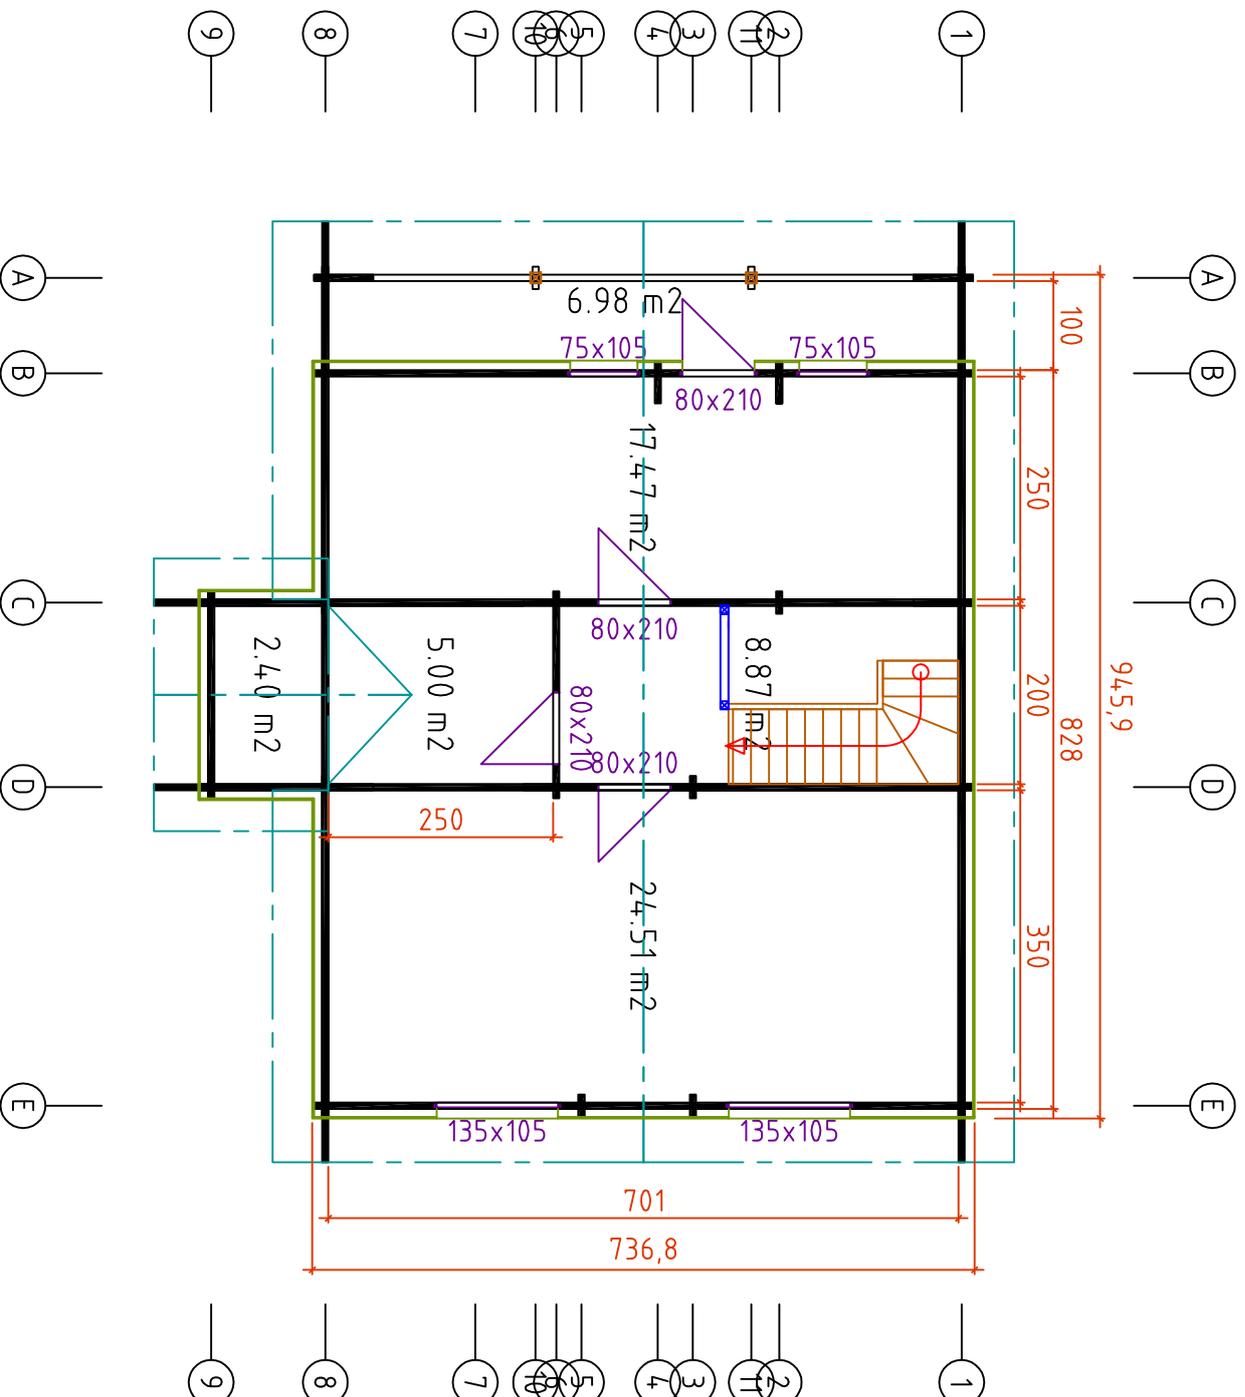

Code	Torrevejea_Las_Chabolias	
Page	1/1	
Scale	1:10C	
Drawing	Plan First floor	
File	Torrevejea_Las_Chabola	

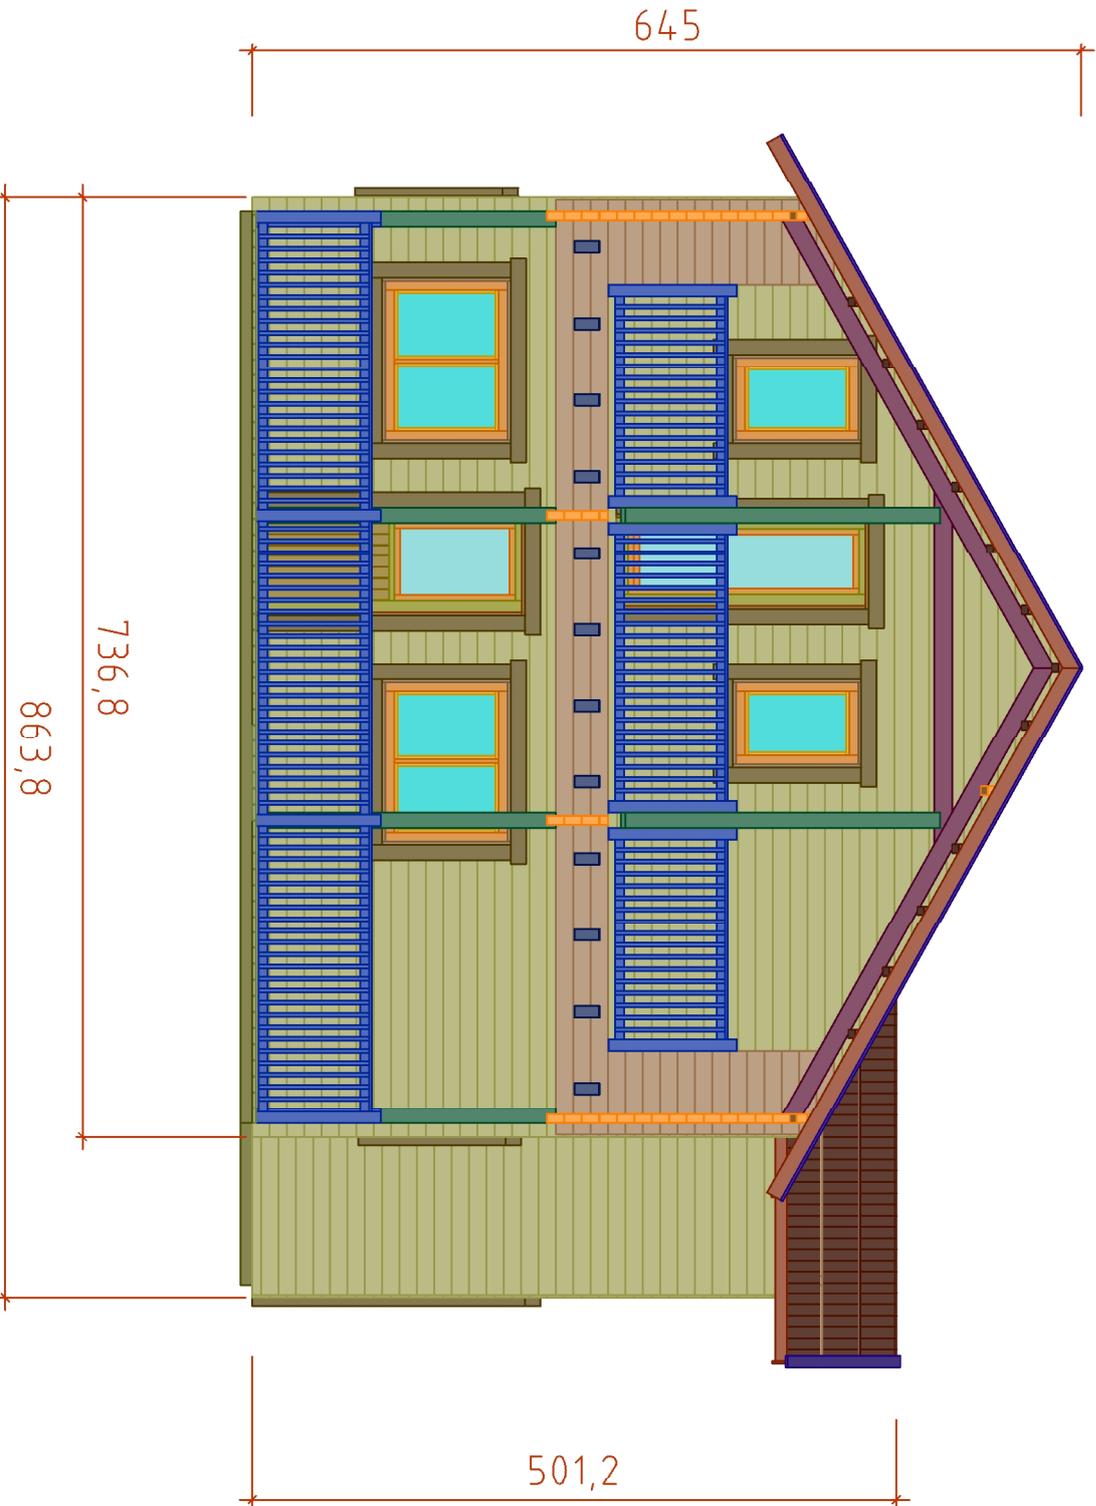

Code	Torreveja_Las_Chabolias	Page	2	Scale	30.06.016
Drawing	Facade_1				1:100
Wall_70+90+19		Torreveja_Las_Chabolias			

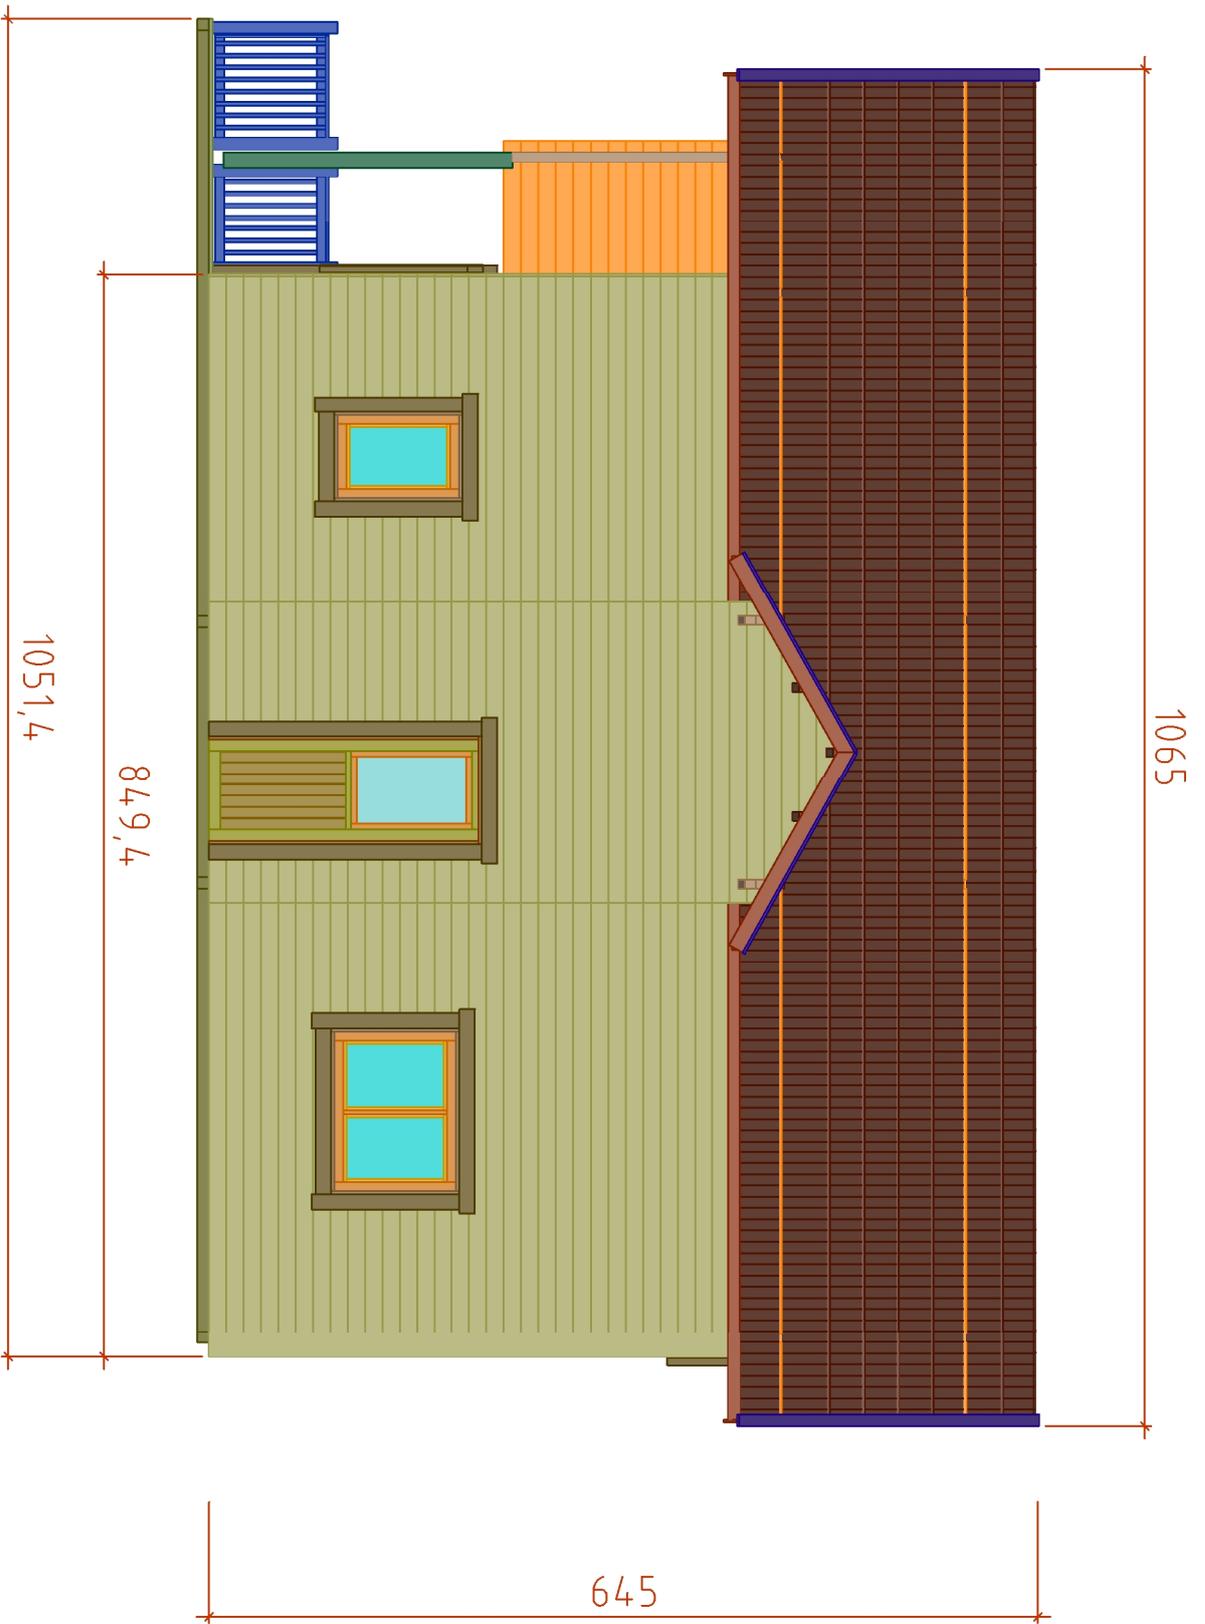


Code	Torneuvela_jas_Chris_vlas		Page	1	30.06.016
Drawing	Facade_2		Scale	1:100	
Wall	70+90+19				
	Torneuvela_jas_Chris_vlas				



Code	Torreveja_Las_Chabolias	
Drawing	Facade_3	Page 4
Scale	1:100	30.06.016
Wall	70+90+19	Torreveja_Las_Chabolias



Code	Torreveja_Las_Chabolias	Page	5	Scale	30.06.016
Drawing	Facade_4				
Wall_70+90+19		Torreveja_Las_Chabolias			

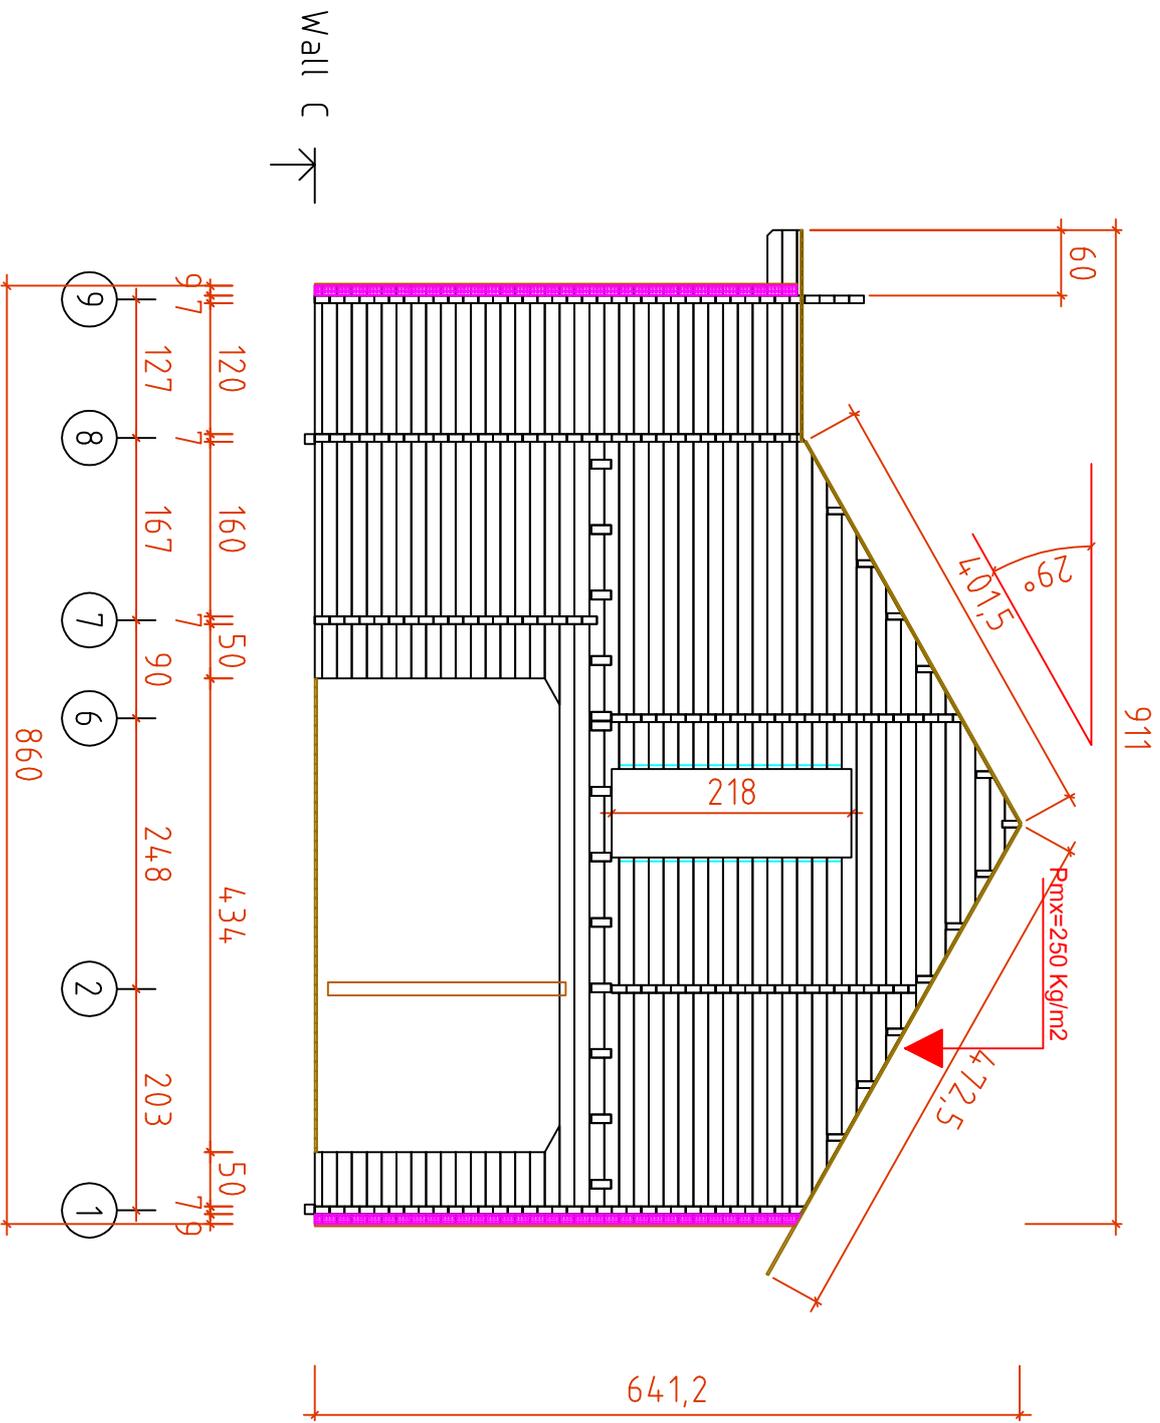

Code	Torre vieja_las_Chabolas		Page	4	30.06.016
Drawing	WALL C		Scale	1:100	
File	Wall_70+90+19		File	Torre vieja_las_Chabolas	