






H = 1.500 m  
TOTAL: 69.60 m<sup>2</sup>

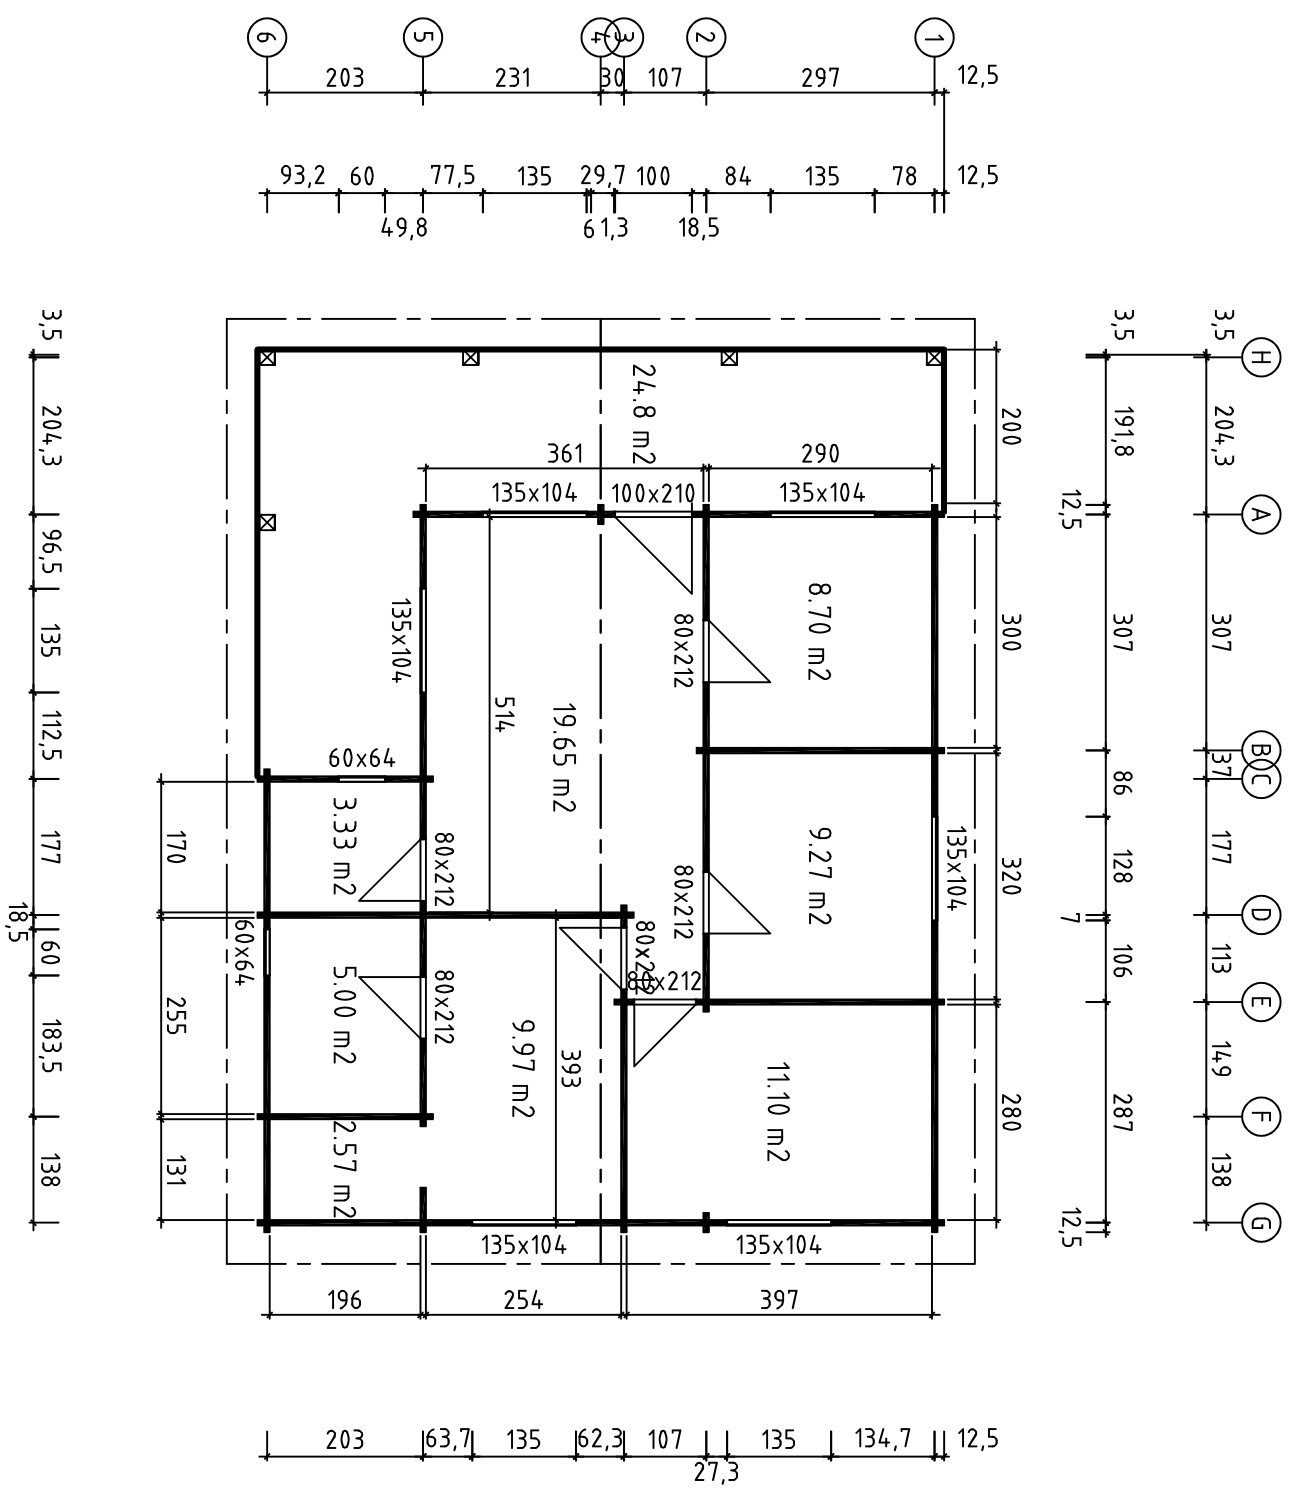


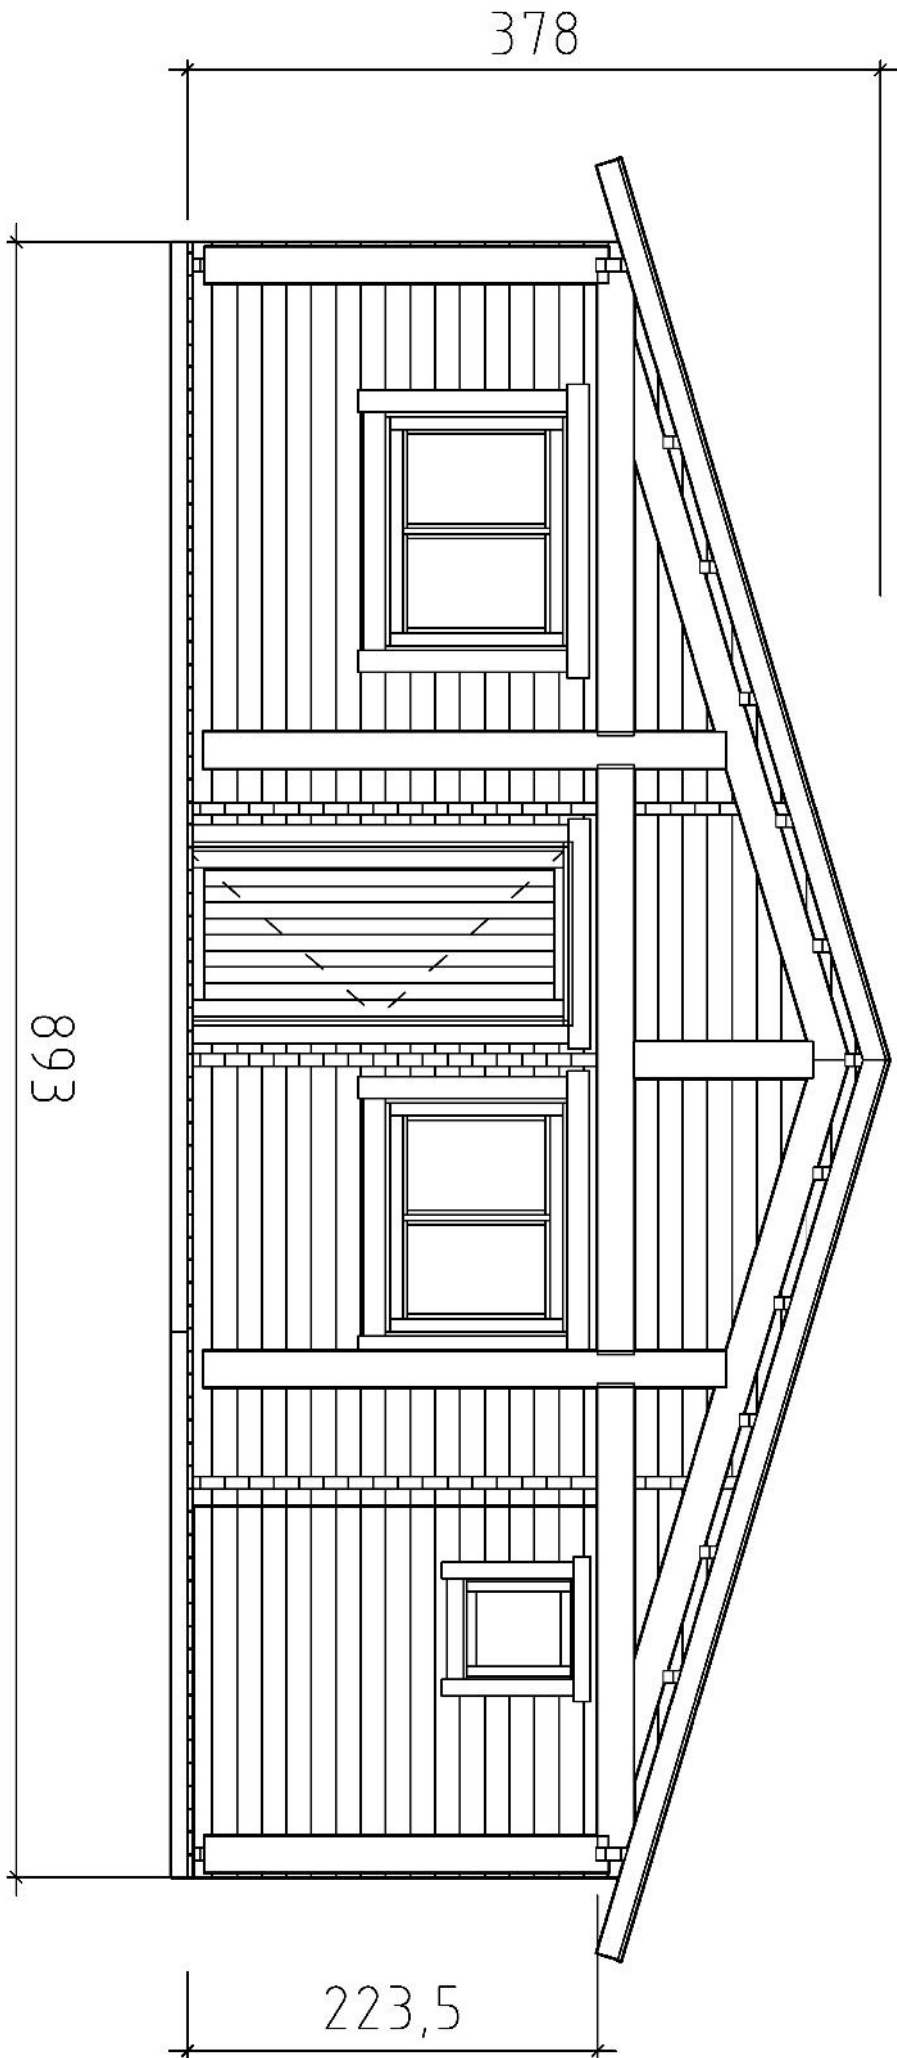


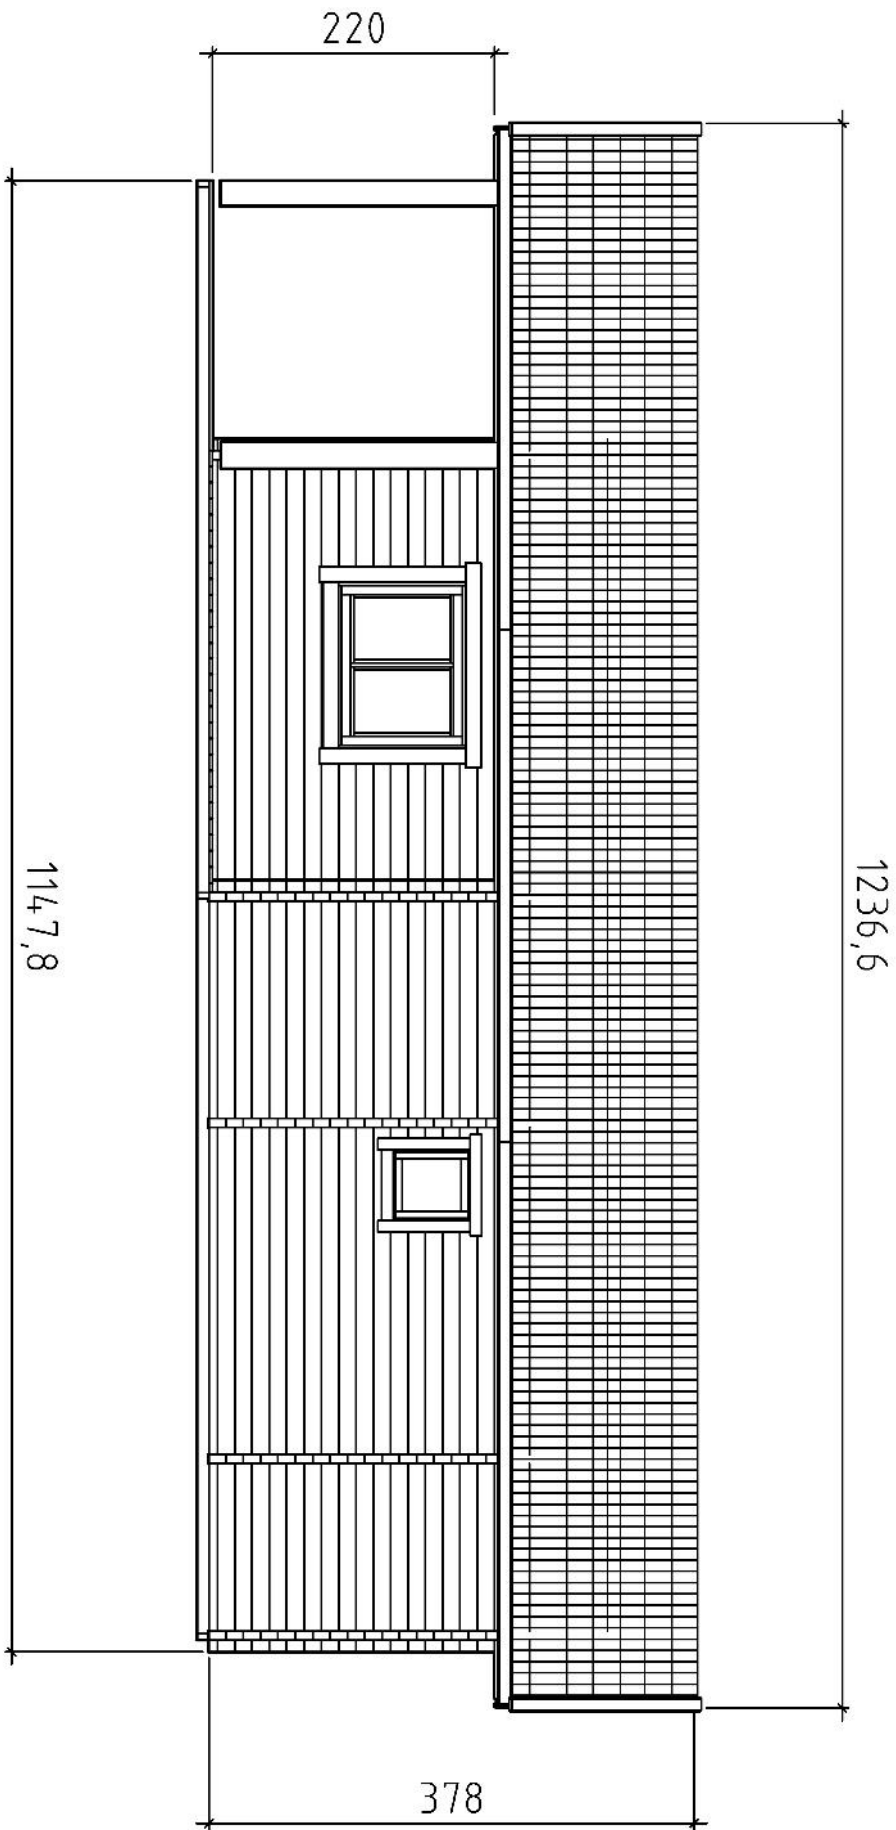

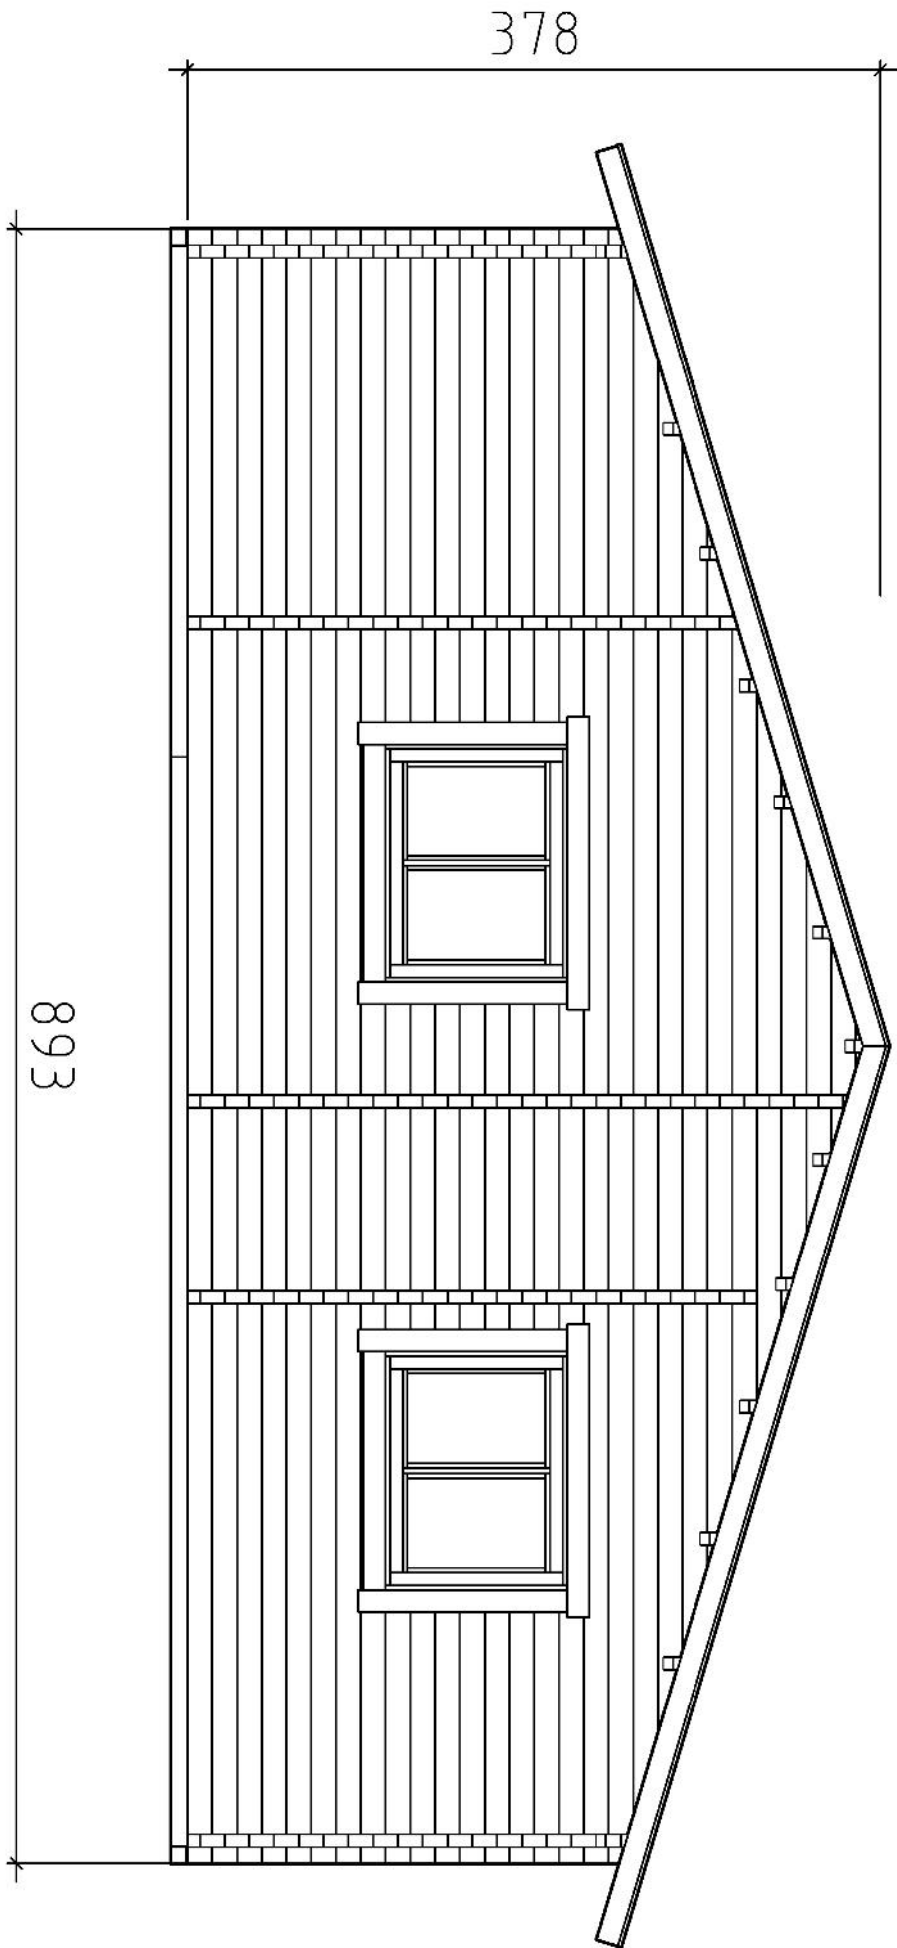


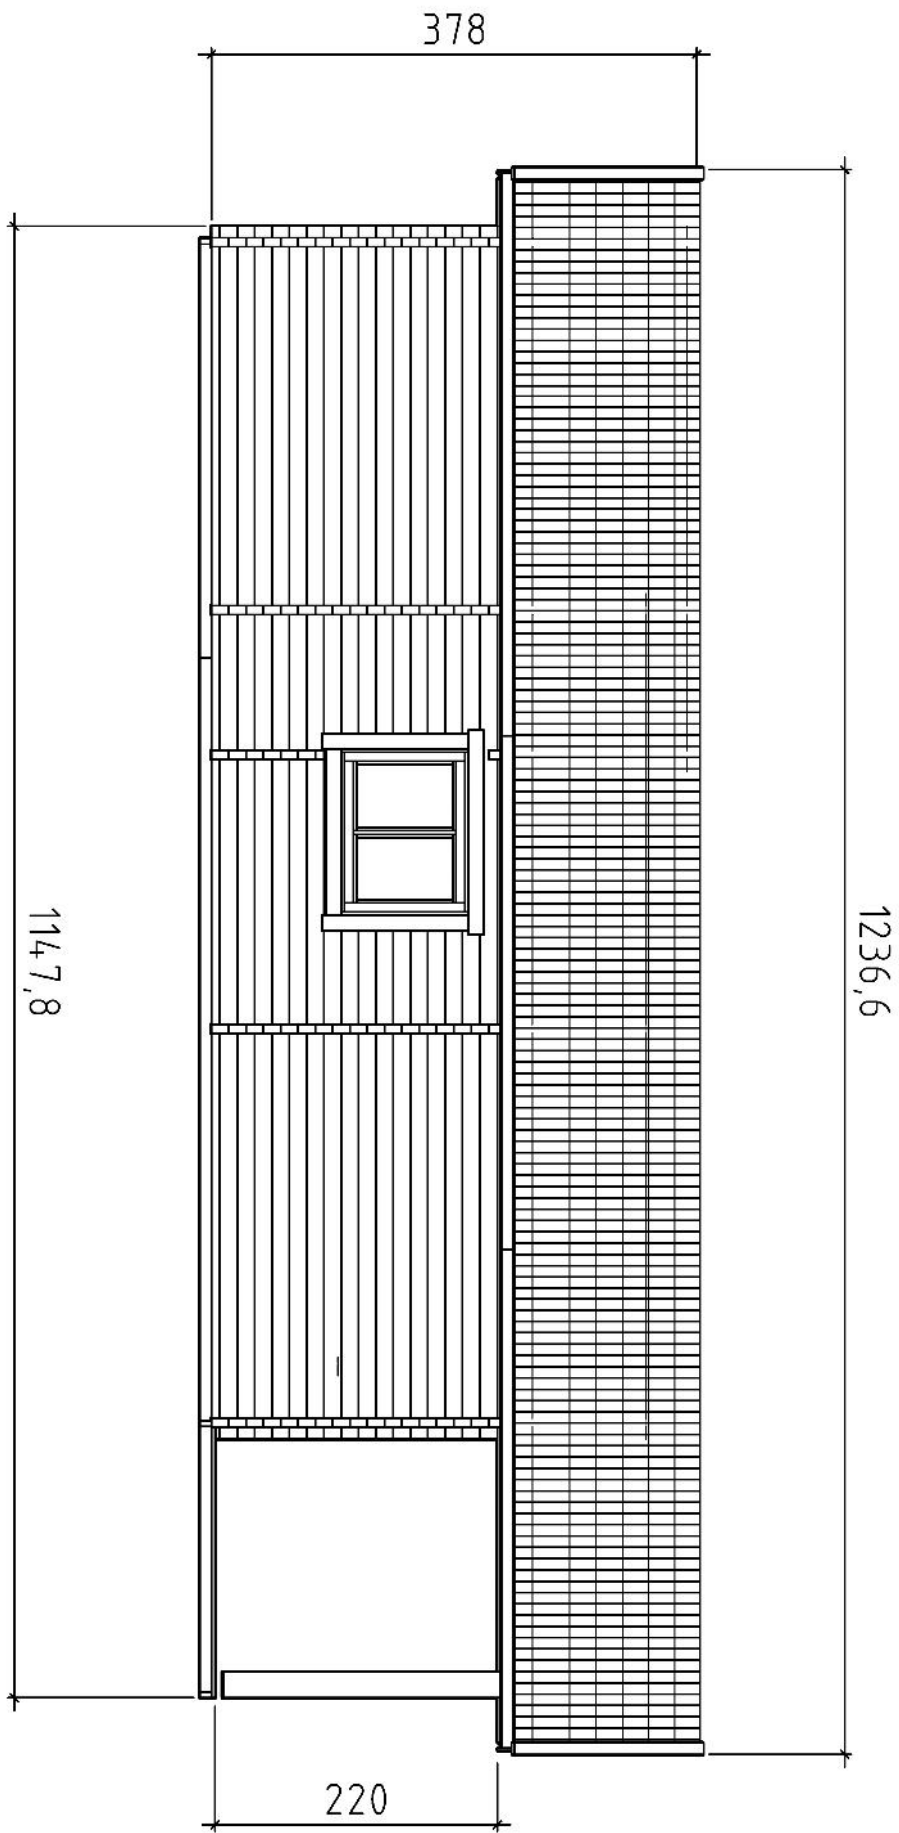

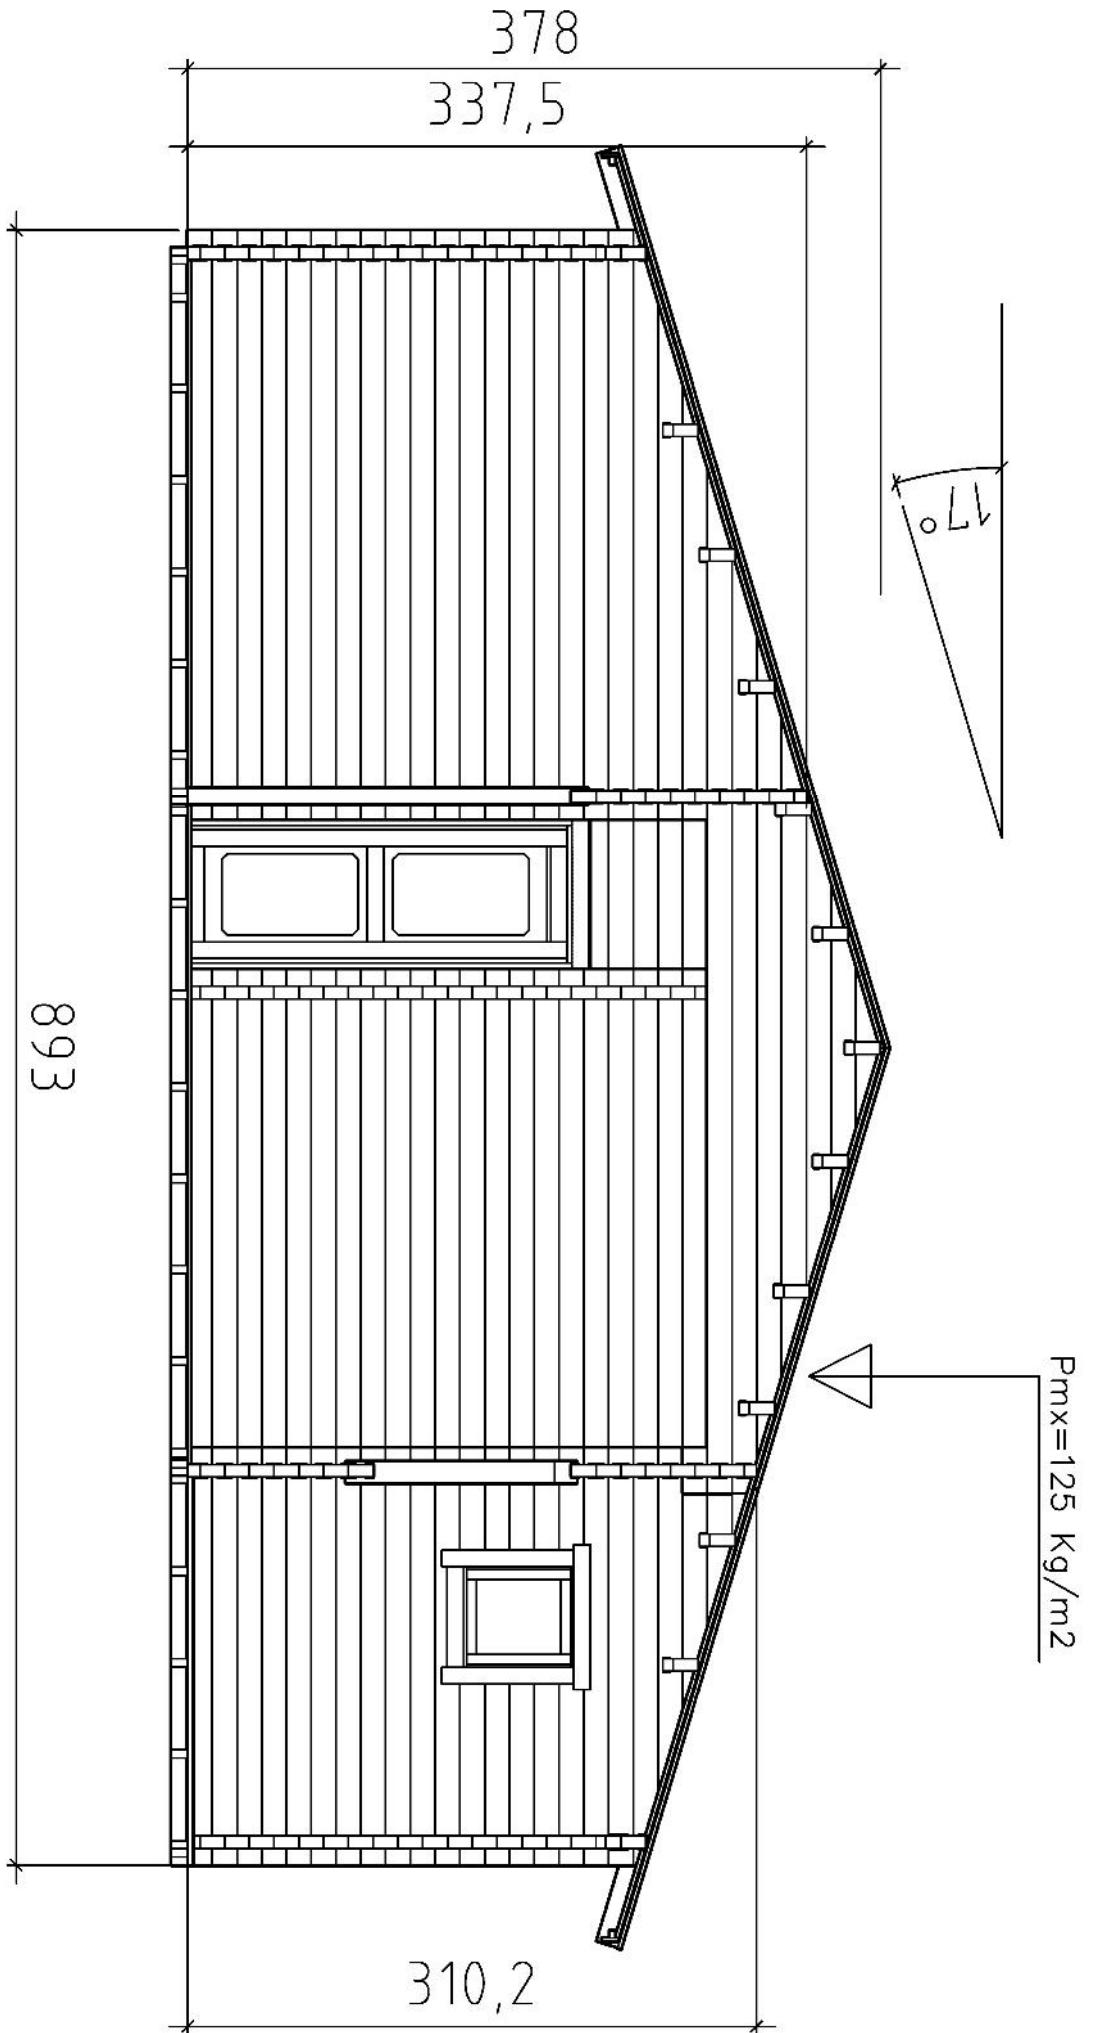

Proj	Cardoba, Refarmosa 70+80	Rev	3	02.08.2023
Nome	Seccion	Escala	1:100	
Proj	Refarmosa_70+80-18	Proj	Refarmosa_70+80-18	