




Code	Castilla_Pierra_70+90+19	Page	1	20.11.019
Drawing	3_D	Scale	1:100	
Wall_70+90+18		File	Pierra_3D.dwg	

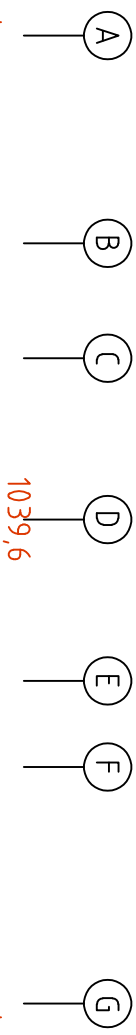


H = 1,600 m
TOTAL: 74,00 m²

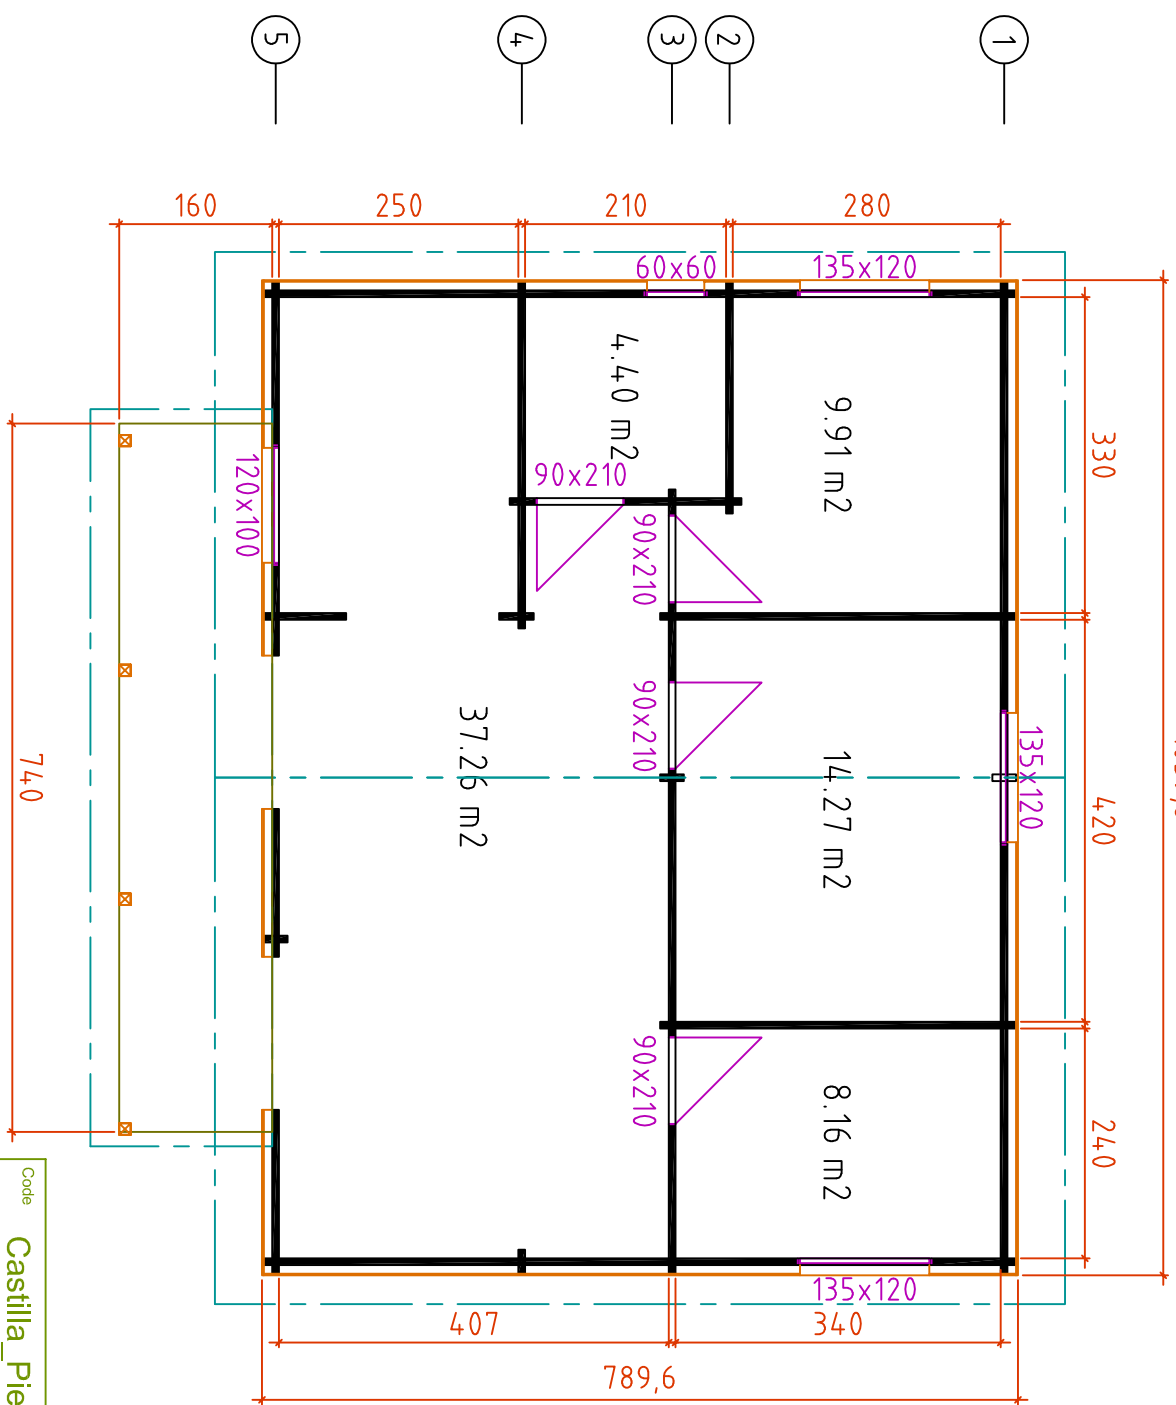


Code	Castilla_Pierra 70+90+19		Page	1	Scale	20.11.019
Drawing	Floor plan					1:100
File	Wall_70+90+18					

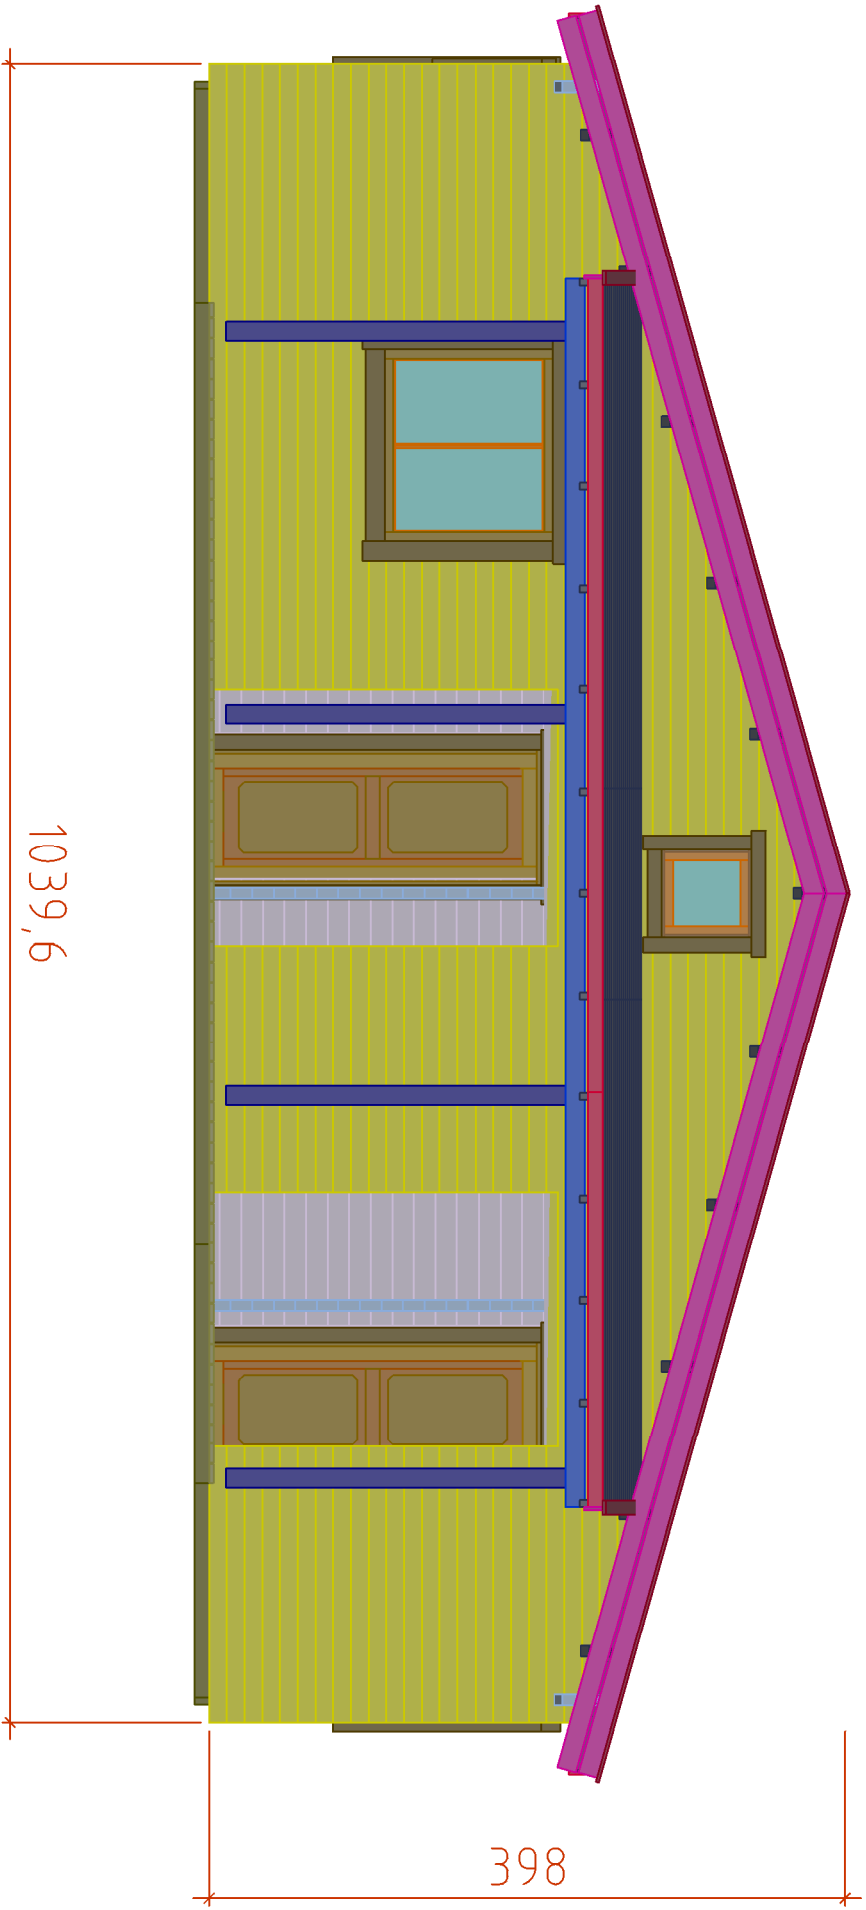


Code	Castilla_Pierra_70+90+19	Page	1	Scale	20.11.019
Drawing	Facade_1			Scale	1:100
	Wall_70+90+18	File	Pierra_3D.dwg		

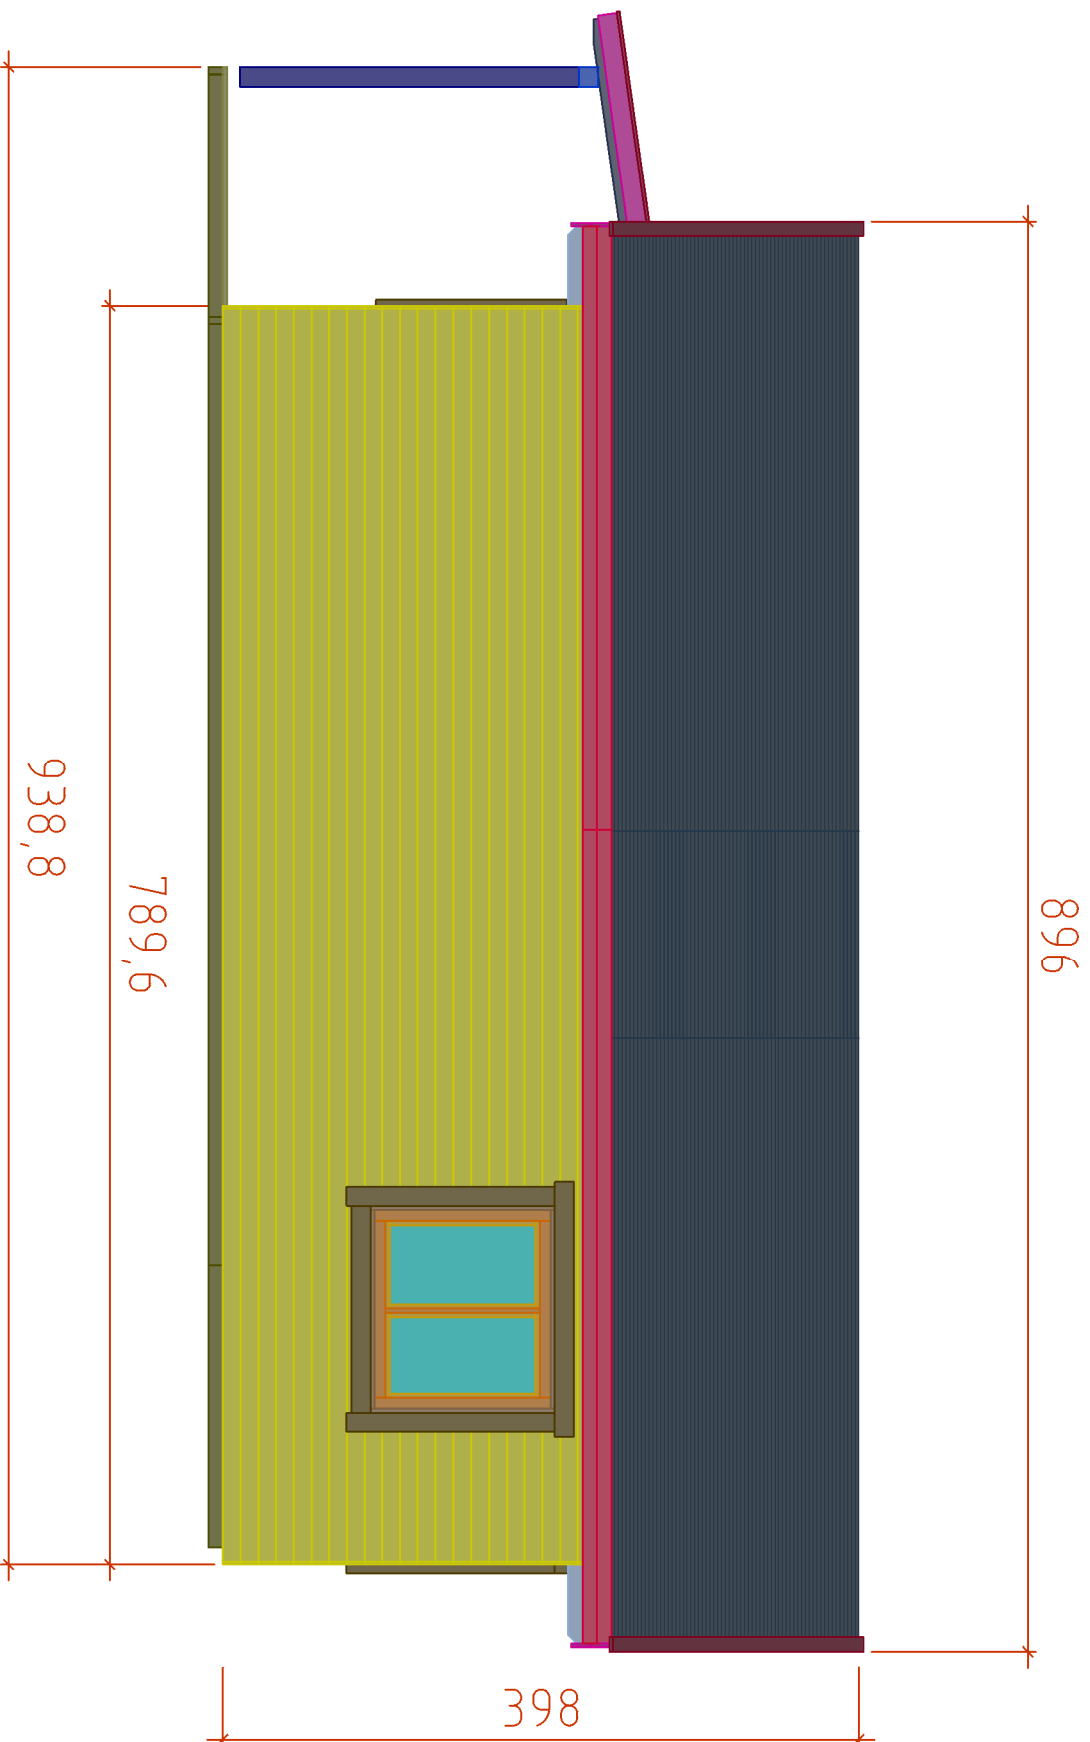


Code	Castilla_Pierra_70+90+19	Page	2	Scale	20.11.019
Drawing	Facade_2			Scale	1:100
File	Wall_70+90+18	File	Pierra_3D.dwg		

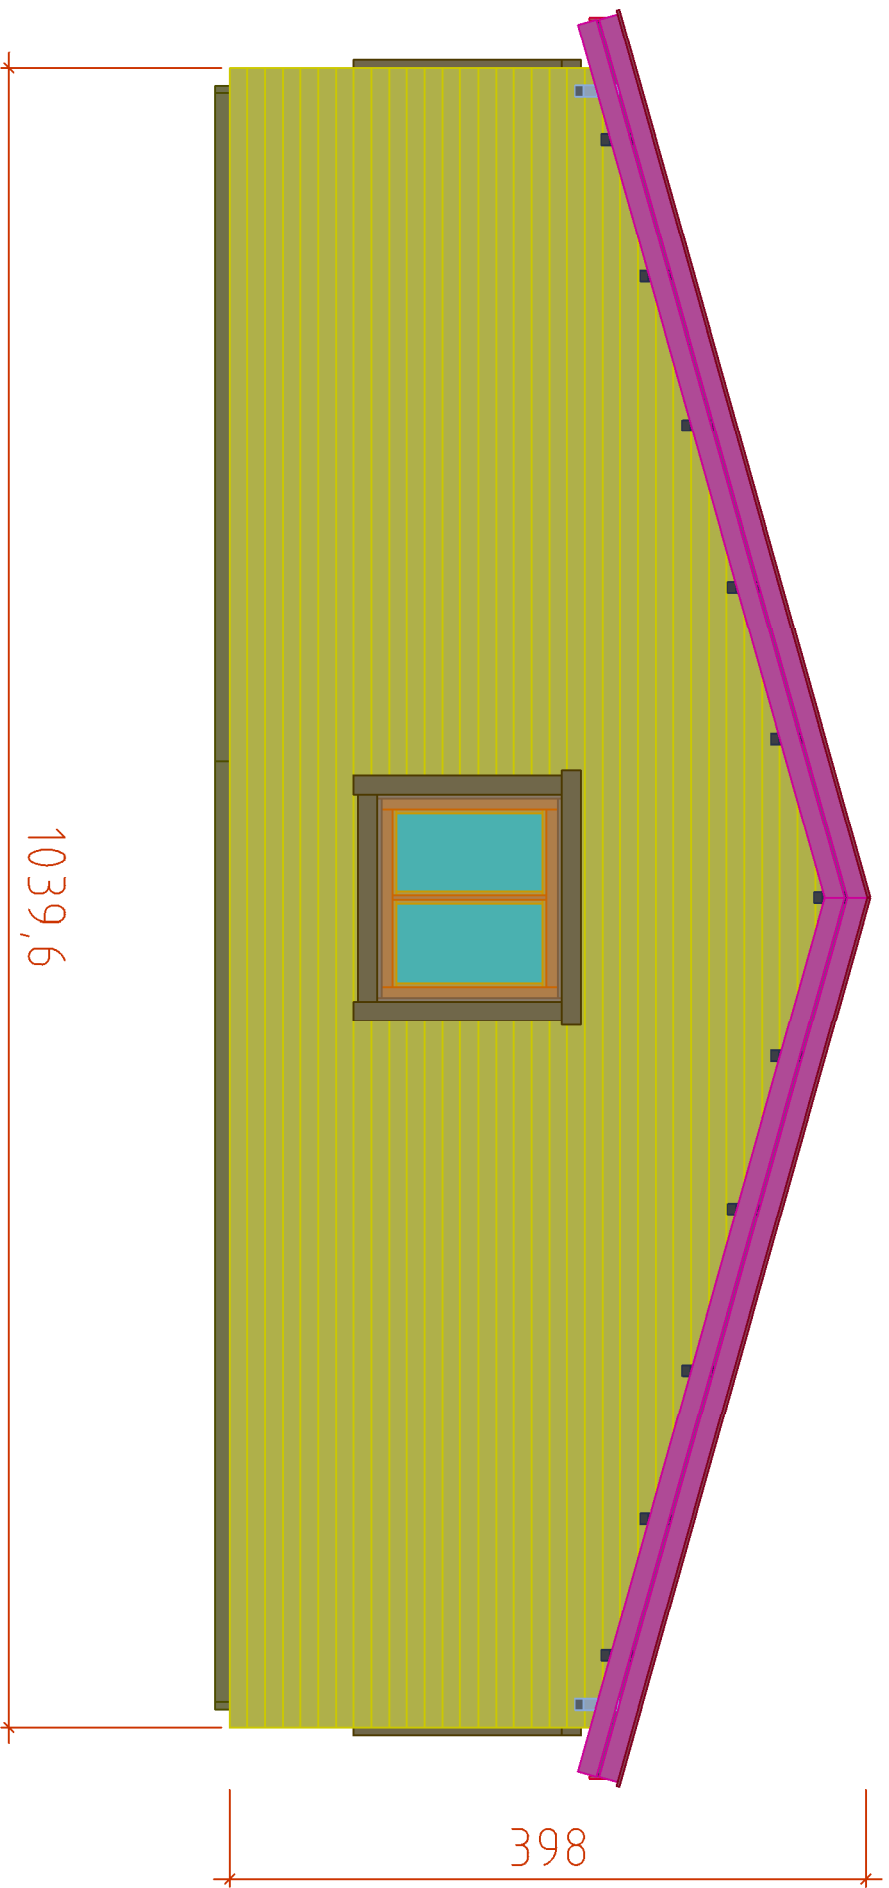

Code	Castilla_Pierra 70+90+19	Page	3	Scale	20.11.019
Drawing	Facade_3			Scale	1:100
	Wall_70+90+18	File	Pierra_3D.dwg		

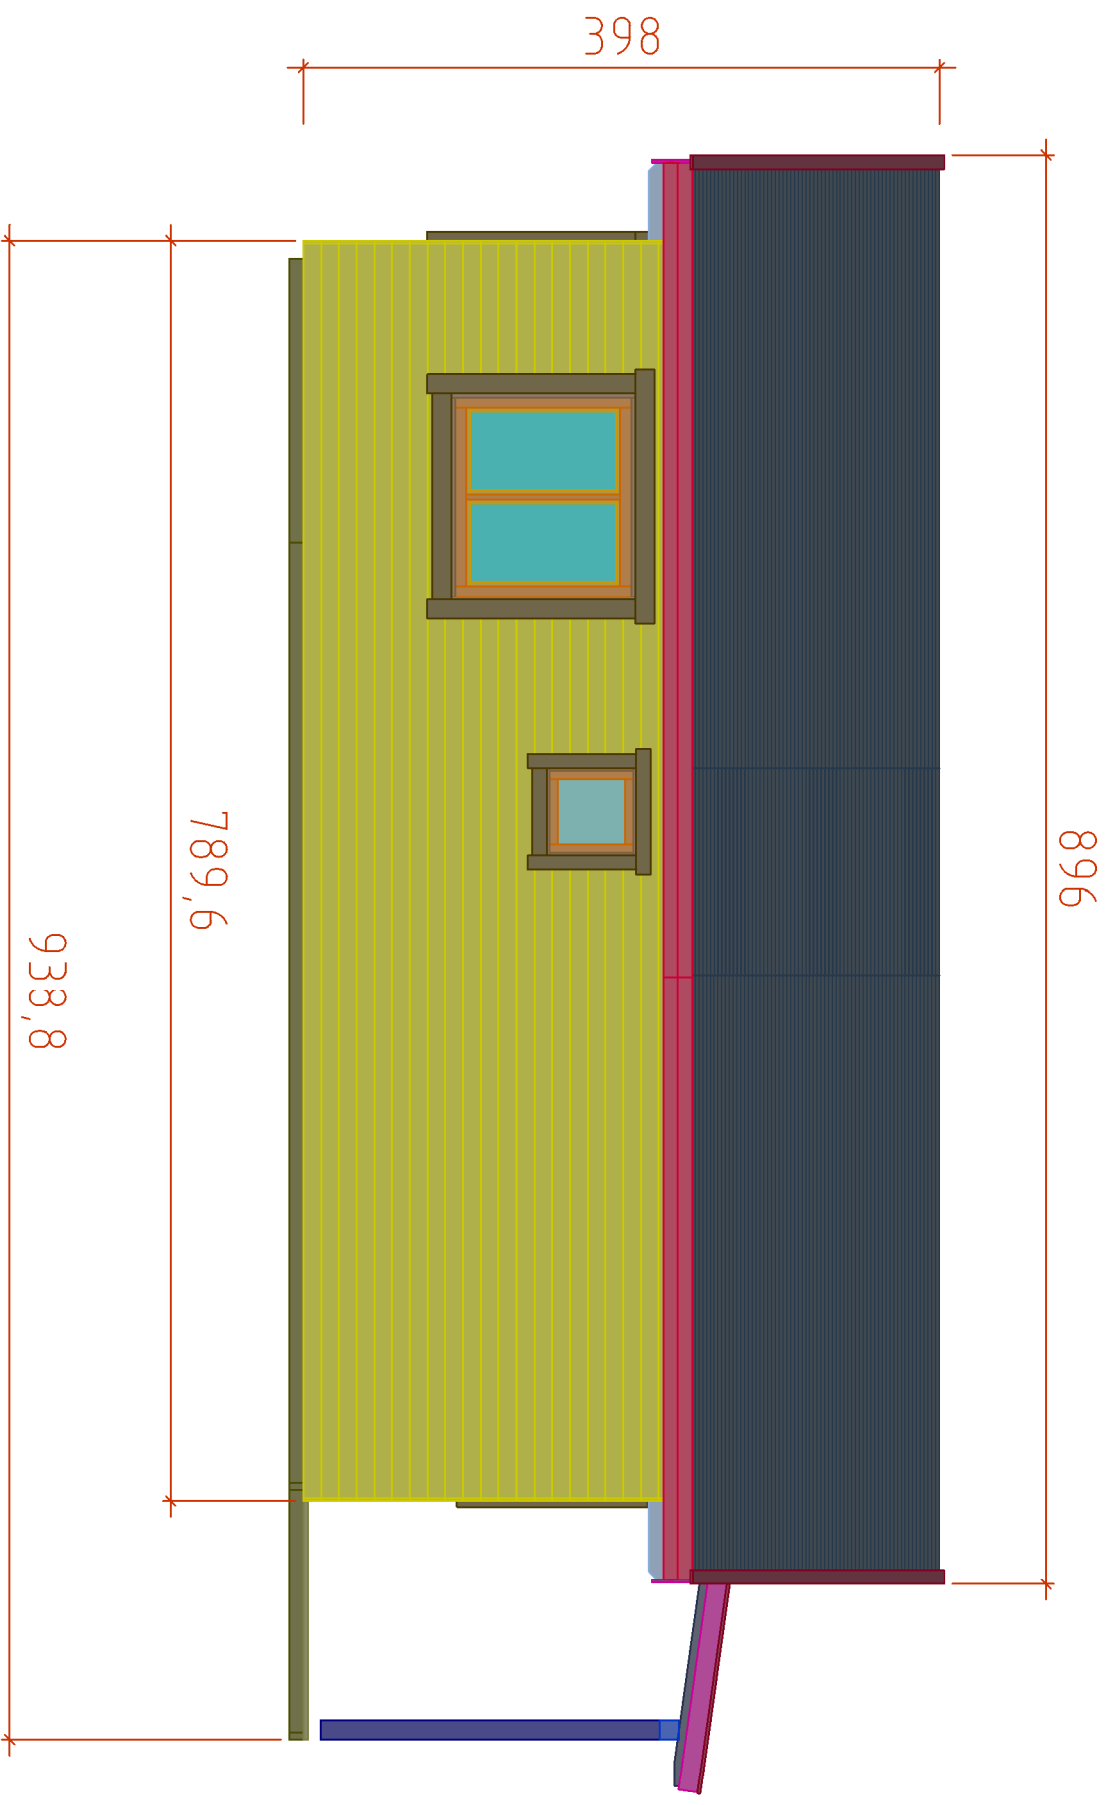

Code	Castilla_Pierra 70+90+19	Page	4	Scale	20.11.019
Drawing	Facade_4			Scale	1:100
	Wall_70+90+18	File	Pierra_3D.dwg		

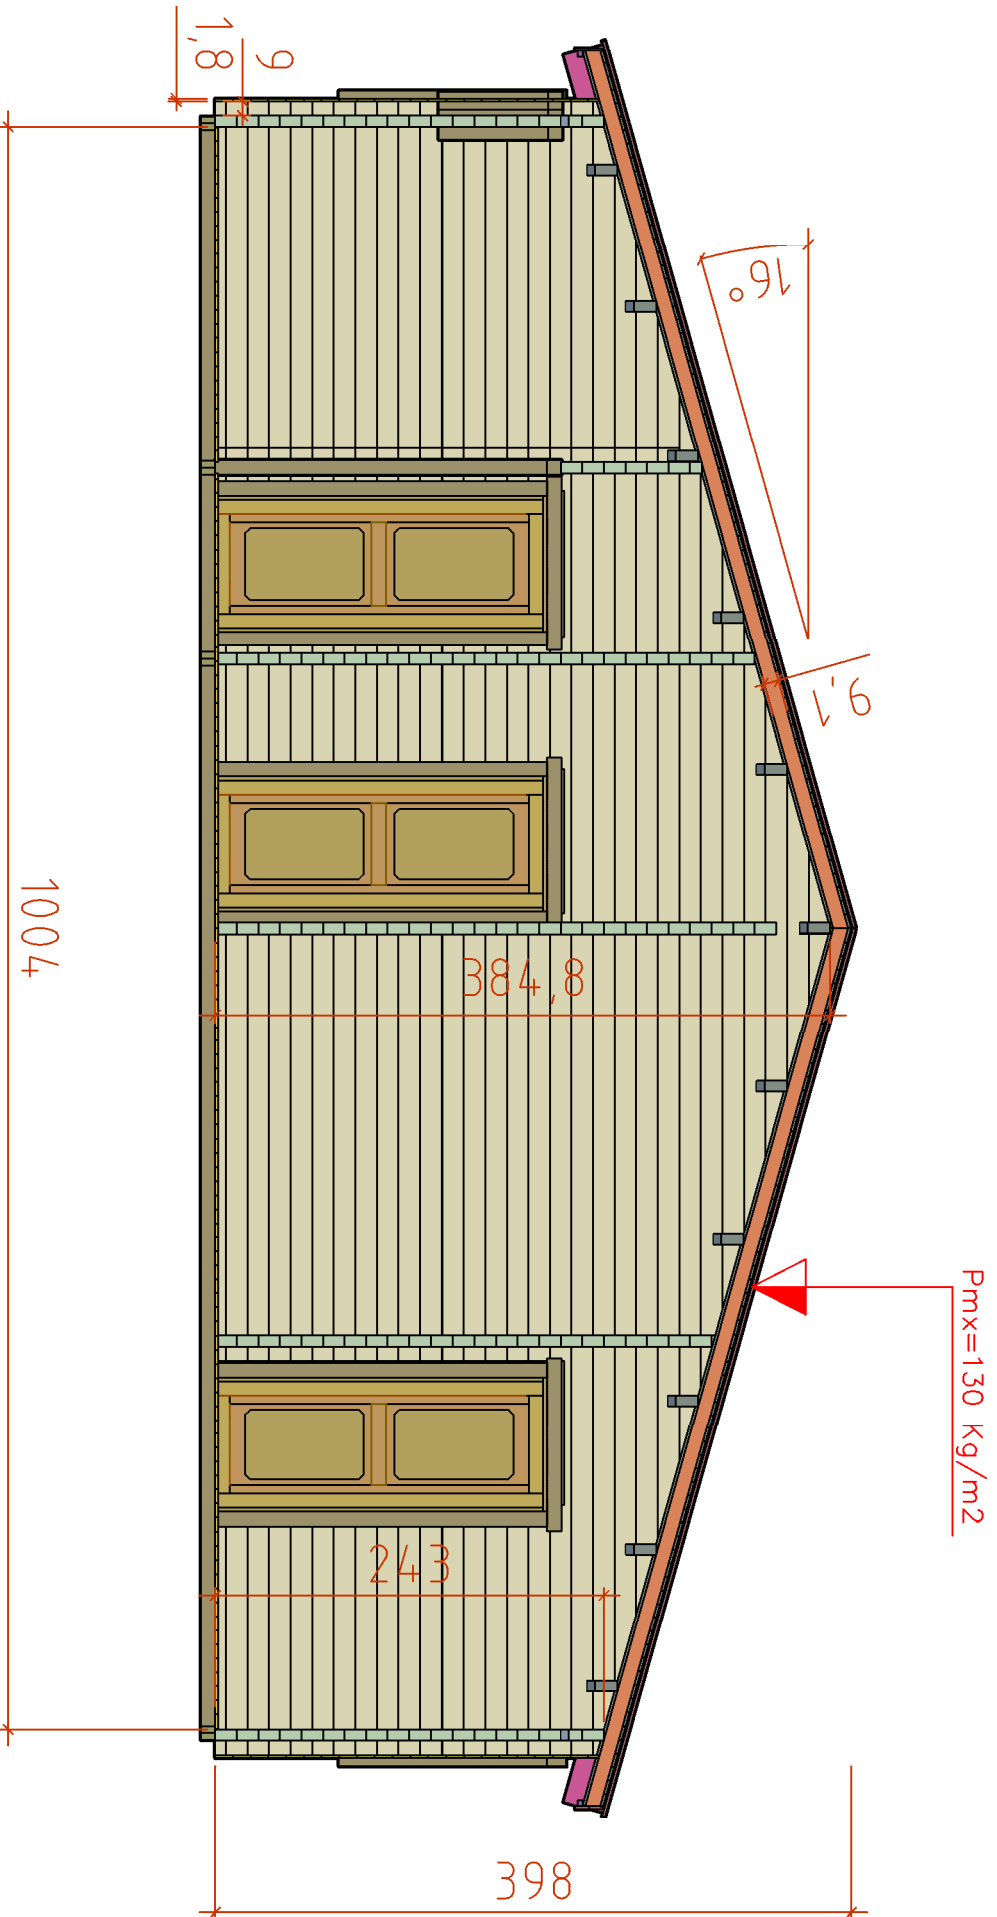

Code	Castilla_Pierra_70+90+19	Page	5	20.11.019
Drawing	Section	Scale	1:100	
Wall_70+90+18		File	Pierra_3D.dwg	