



Code	Heidi_85_Portugal	Page	1	16.03.018	
Drawing	3D			Scale	1:100
File	Heidi_85_Portugal_3D.dwg				


H = 1.500 m  
 TOTAL: 63.44 m<sup>2</sup>

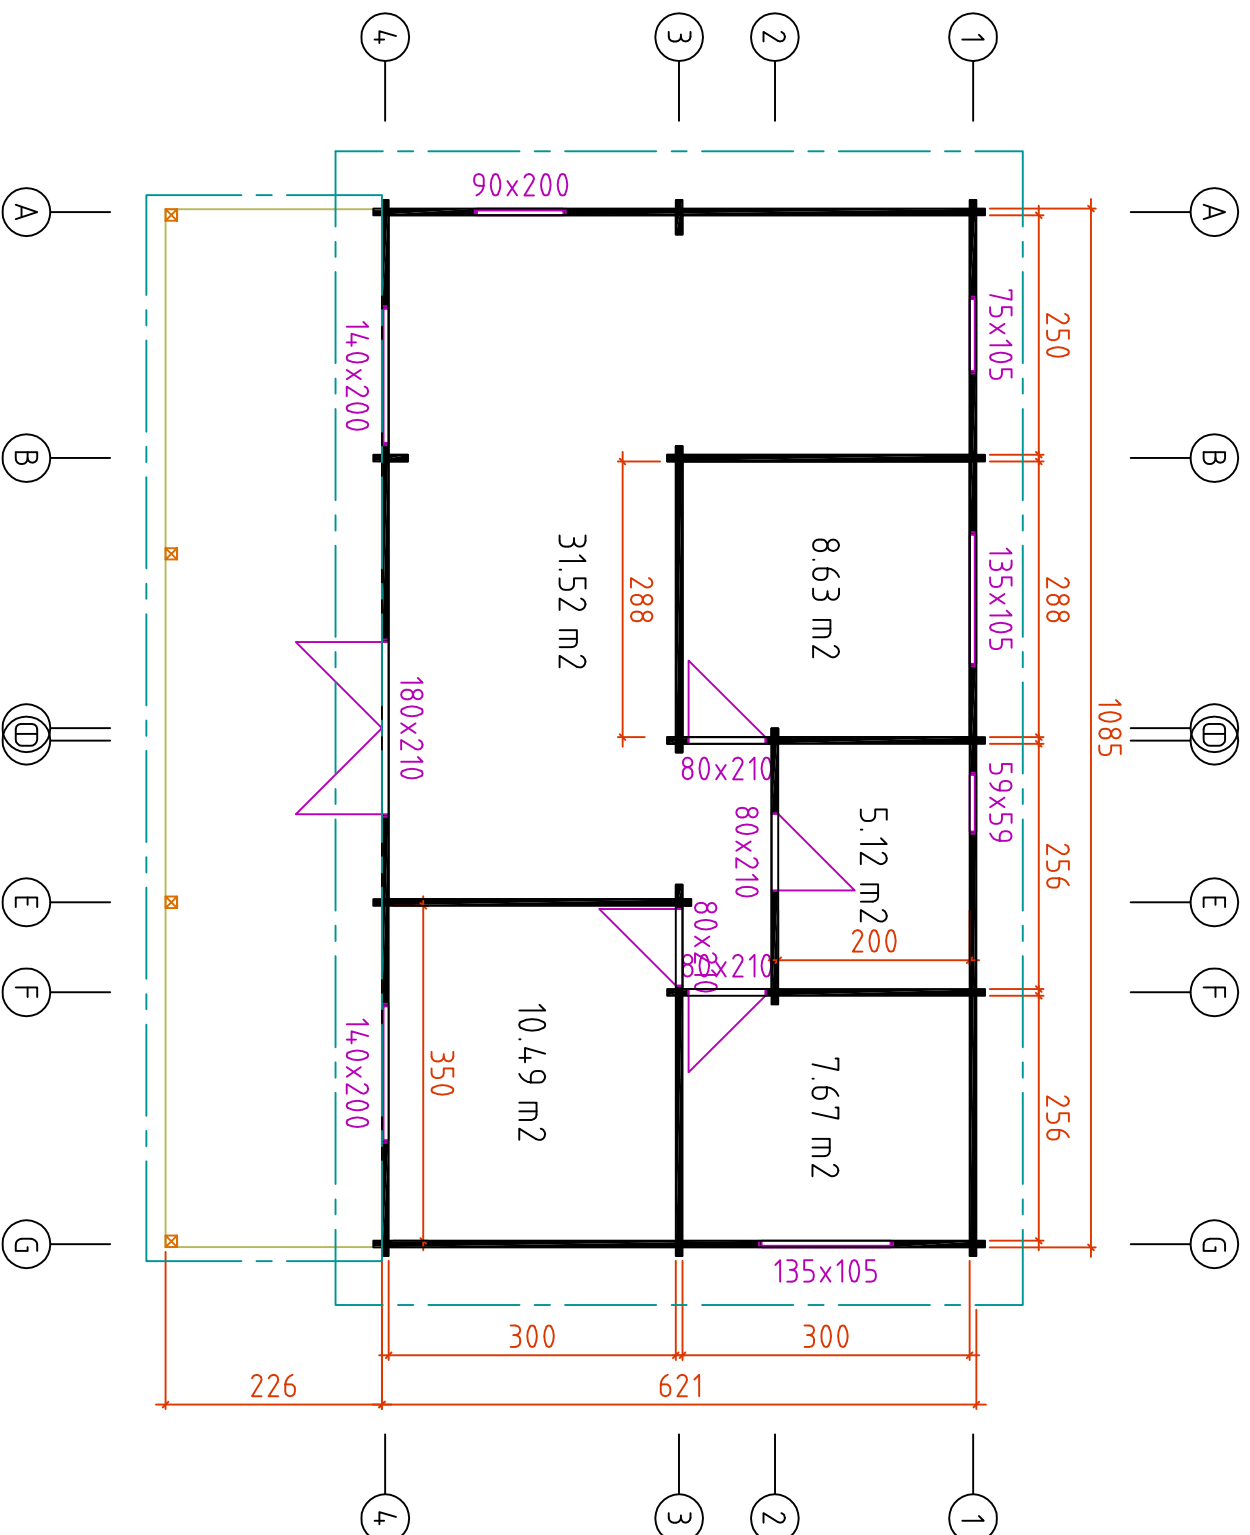


Code	Heidi_85_Portugal		Page	1	16.03.018
Drawing	Plan		Scale	1:100	
File	Wall_70+90+		File	Heidi_85_Portugal.dwg	

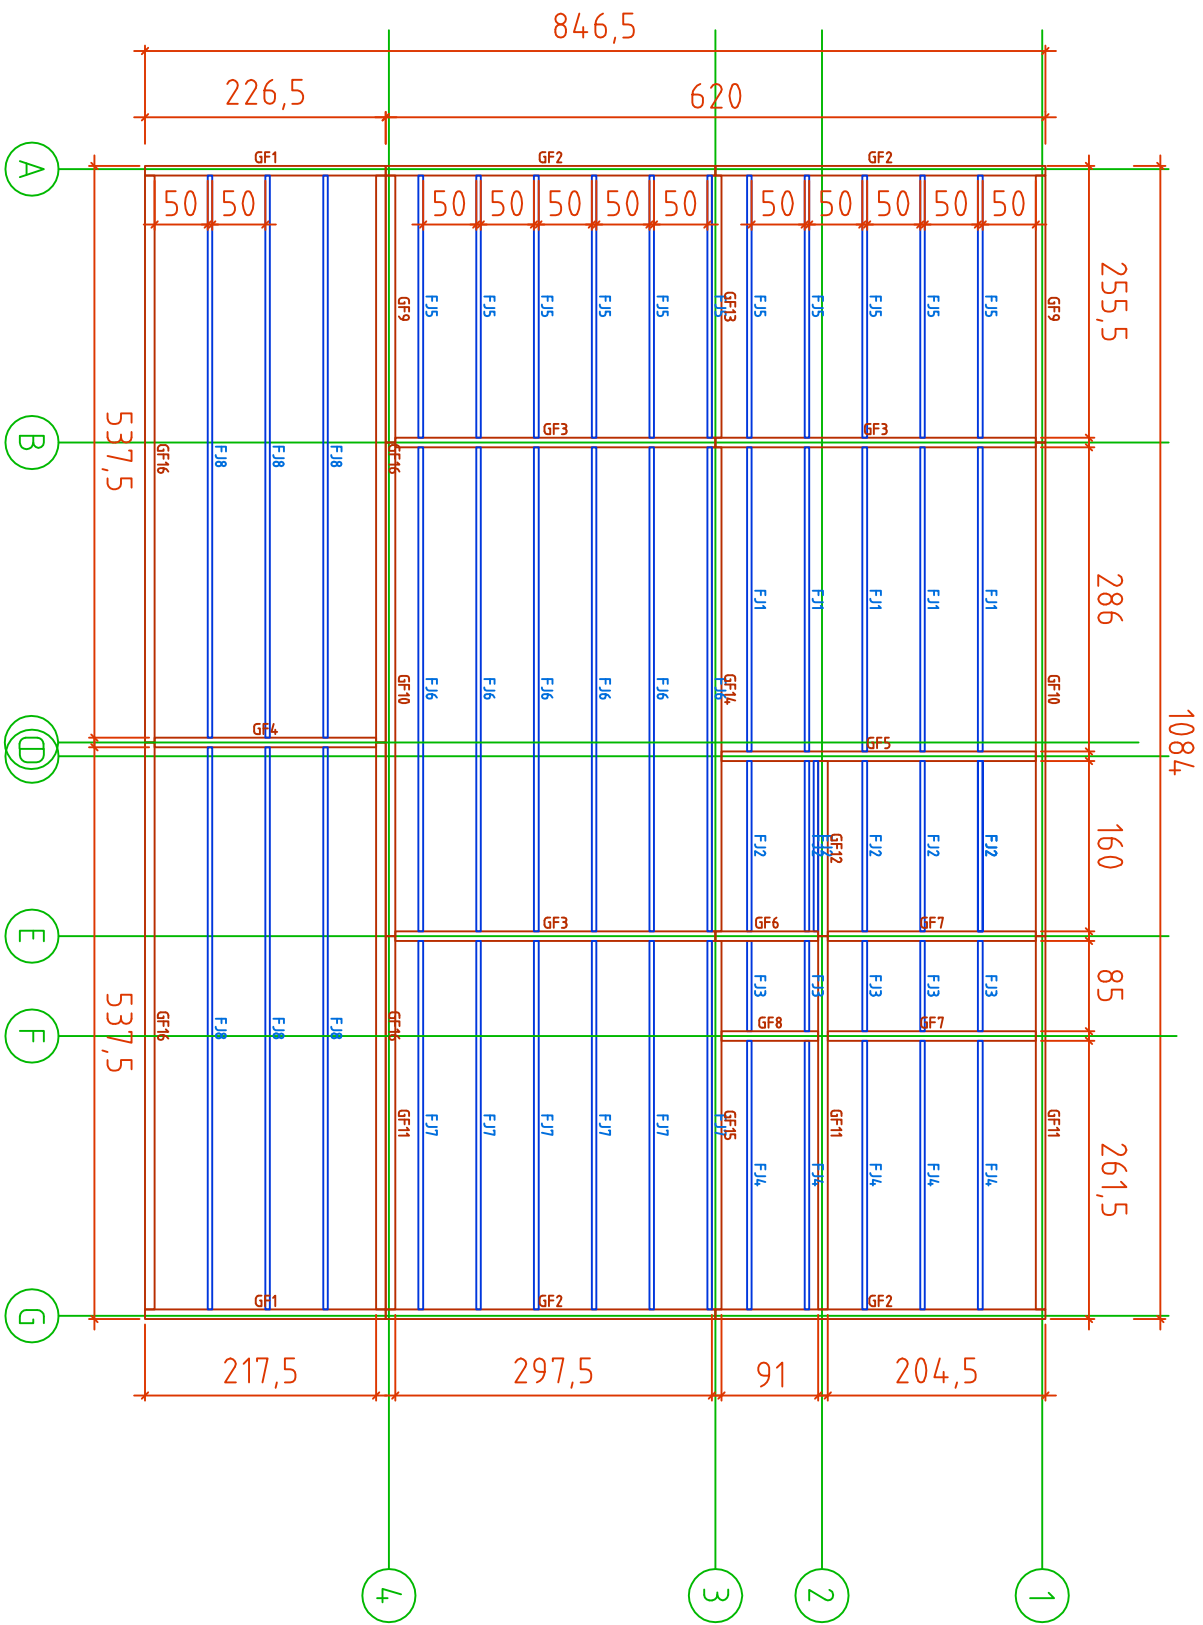

Code	Heidi_85_Portugal		Page	1/1	16.03.018
Drawing	Plan Ground frame		Scale	1:100	
File	Wall_70+90+ Heidi_85_Portugal.dwg				

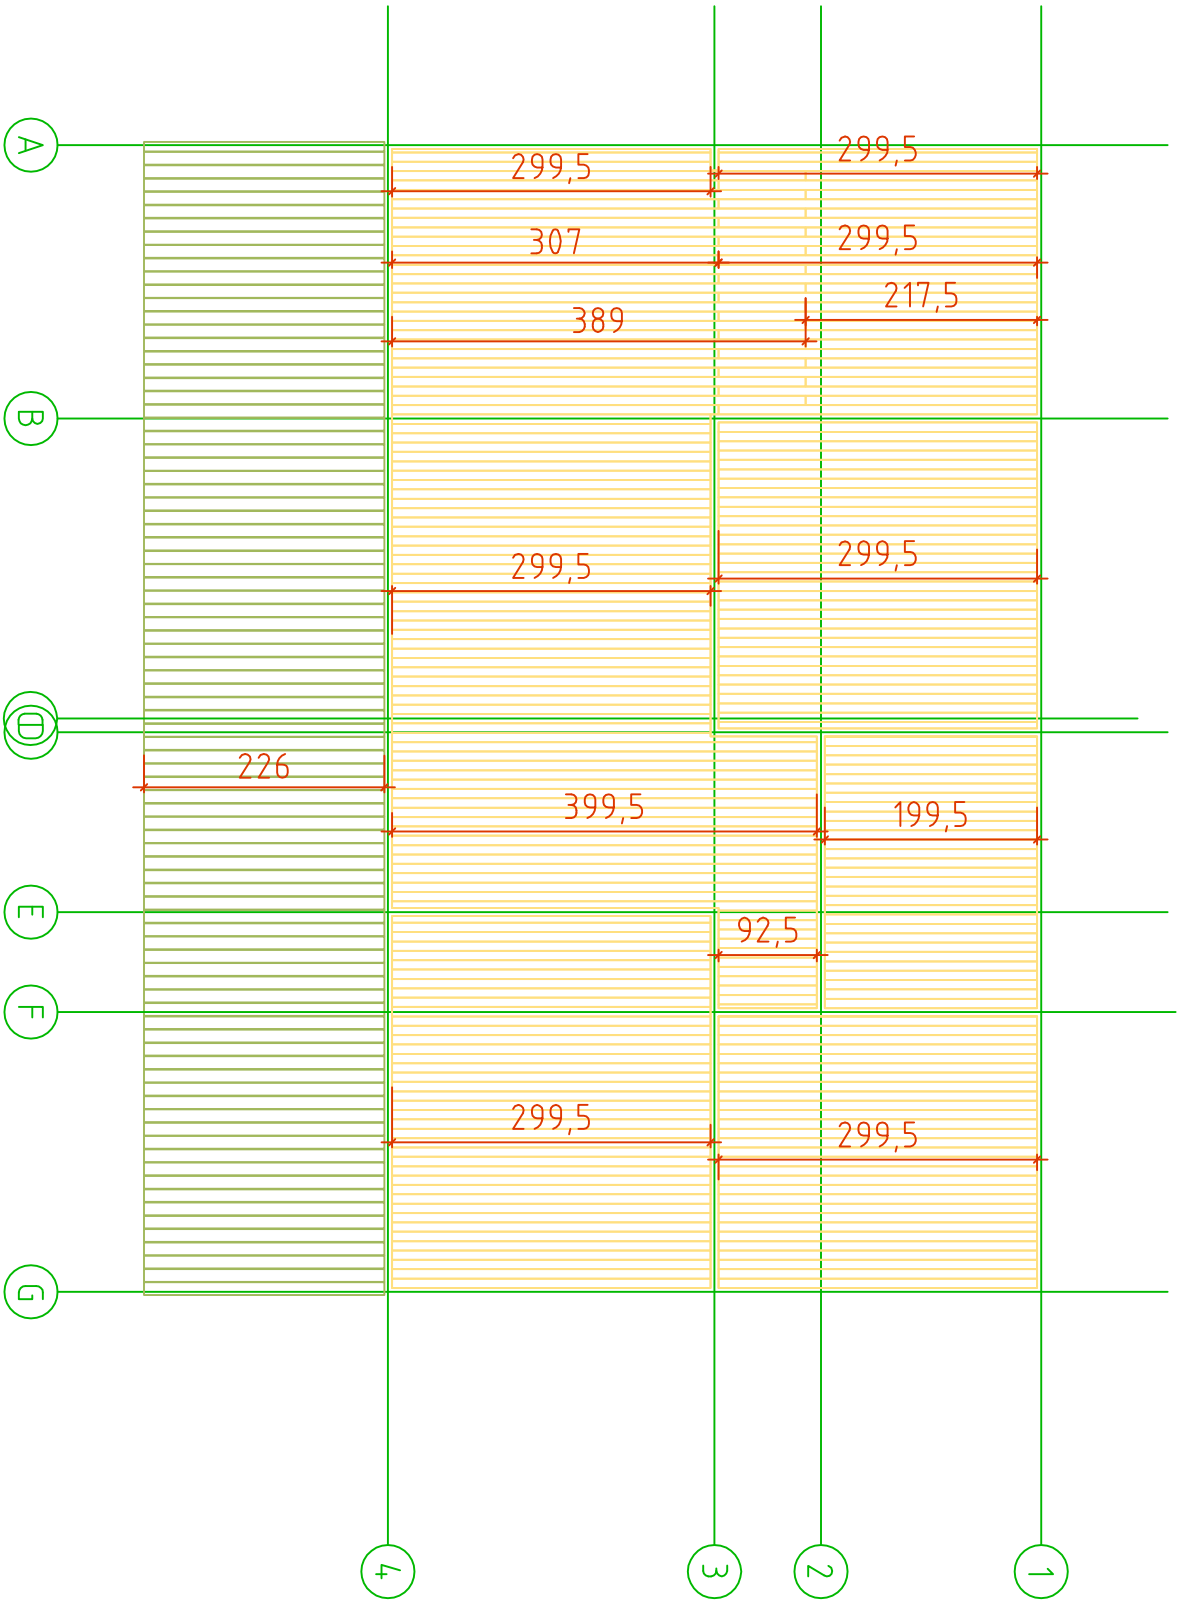


Code	Heidi_85_Portugal		Page	1/2	16.03.018
Drawing	Plan Floor board		Scale	1:100	
File	Wall_70+90+		Heidi_85_Portugal.dwg		

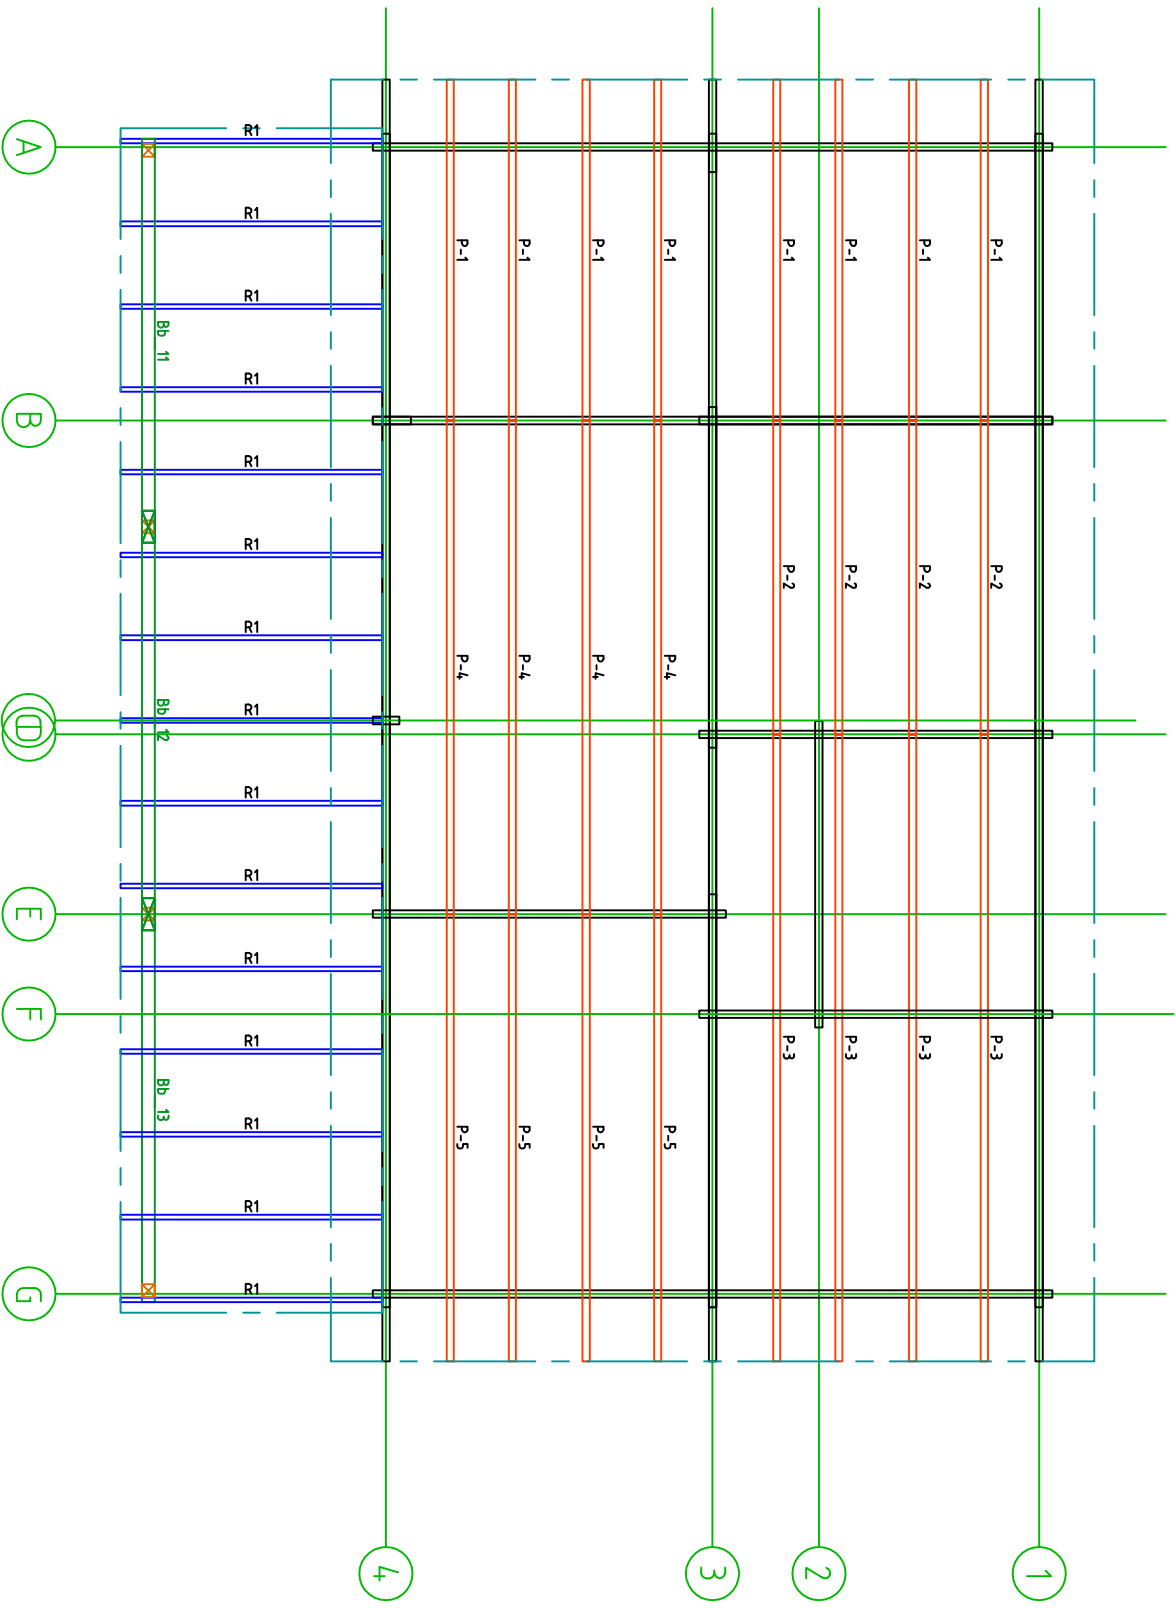


Code	Heidi_85_Portugal		Page	1/3	16.03.018
Drawing	Plan Purl in & Rafter		Scale	1:100	
File	Heidi_85_Portugal.dwg				

Wall\_70+90+

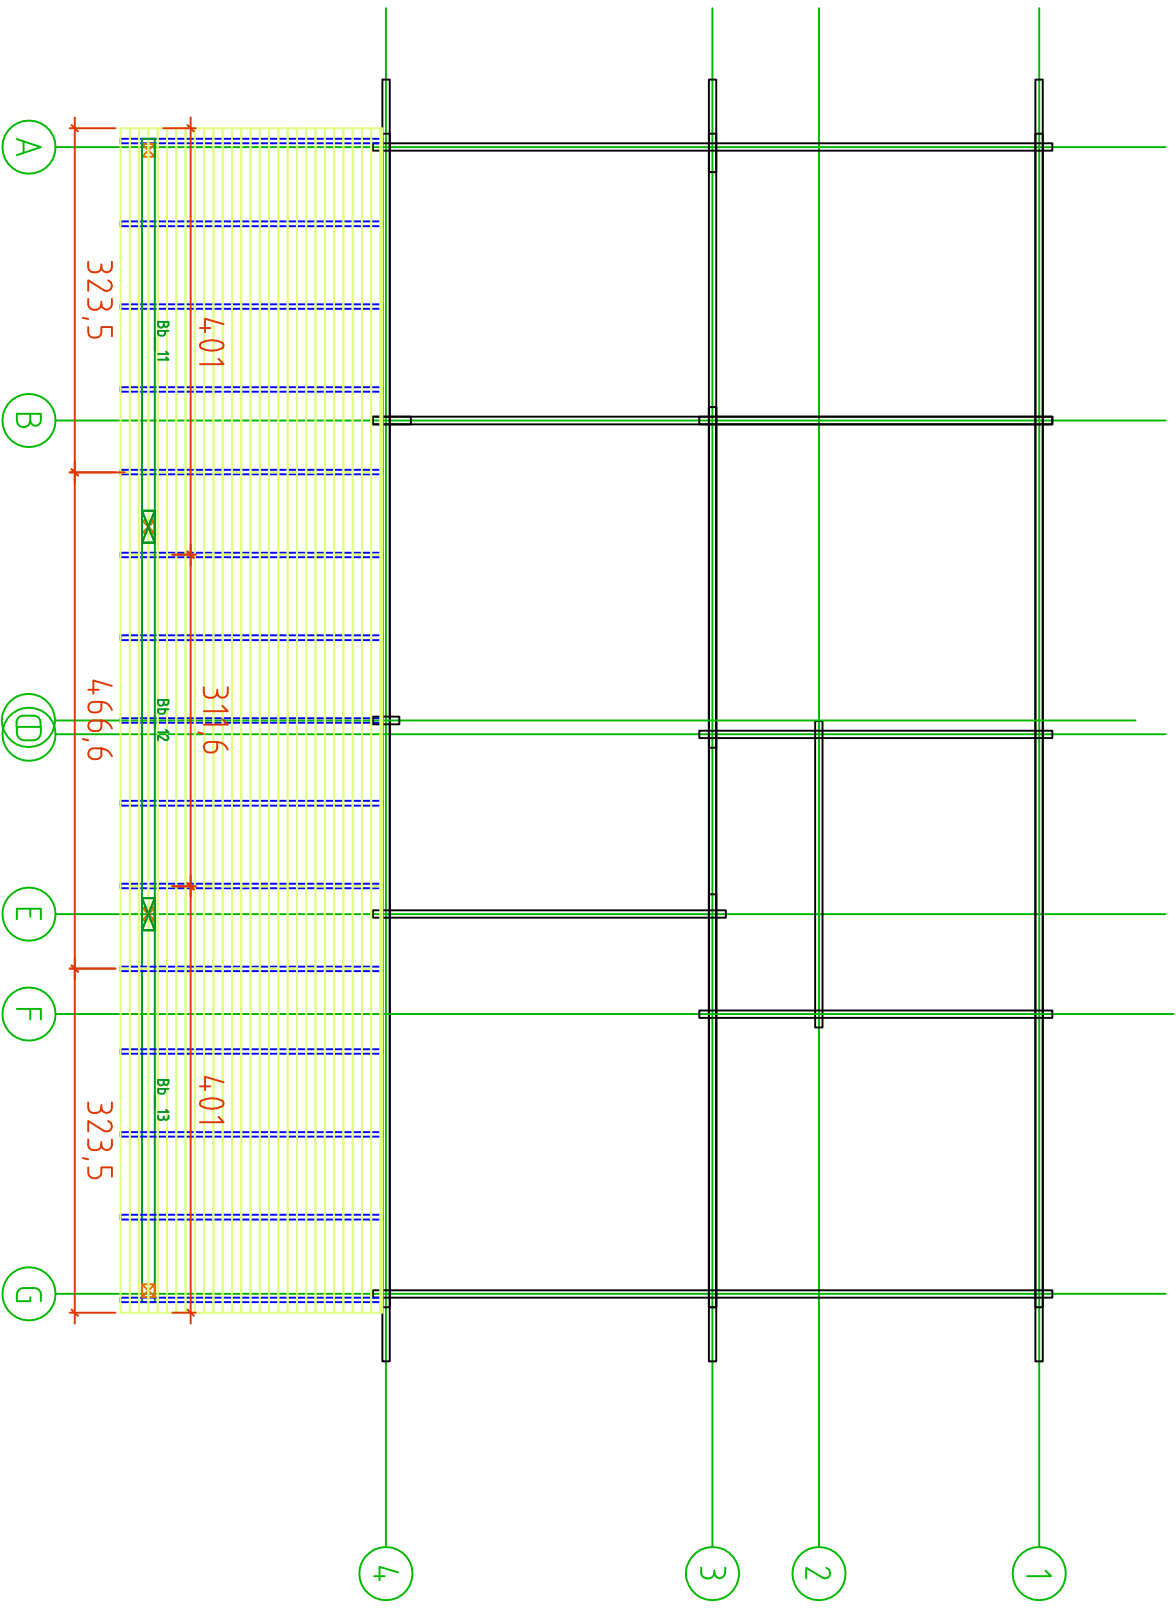

Code	Heidi_85_Portugal		Page	1/4	16.03.018
Drawing	Plan Roof board (terrace)		Scale	1:100	
File	Wall_70+90+	Heidi_85_Portugal.dwg			

Wall A ↗

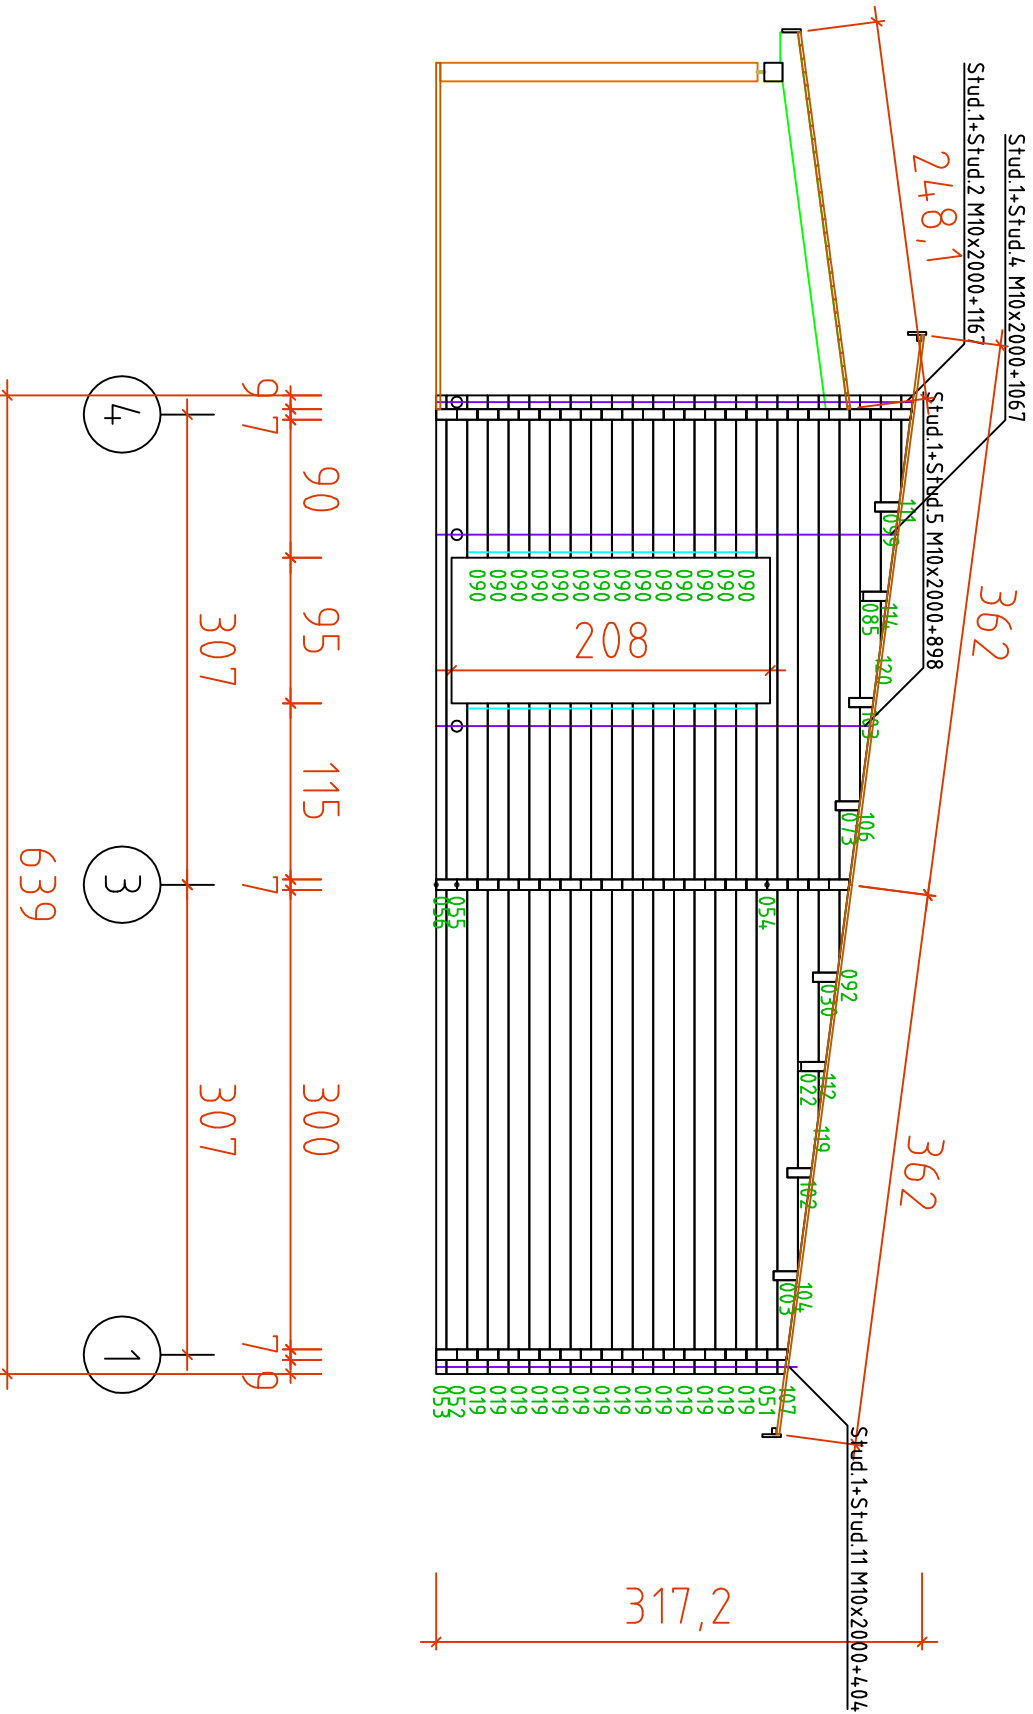

Code	Heidi_85_Portugal		Page	2	16.03.018
Drawing	WALL A		Scale	1:100	
File	Wall_70+90+	Heidi_85_Portugal.dwg			