



Codice	10.018	Page	1	06.10.018
Drawing	3D	Scale		1:100
44+90+		File	Baolo-3D.dwg	

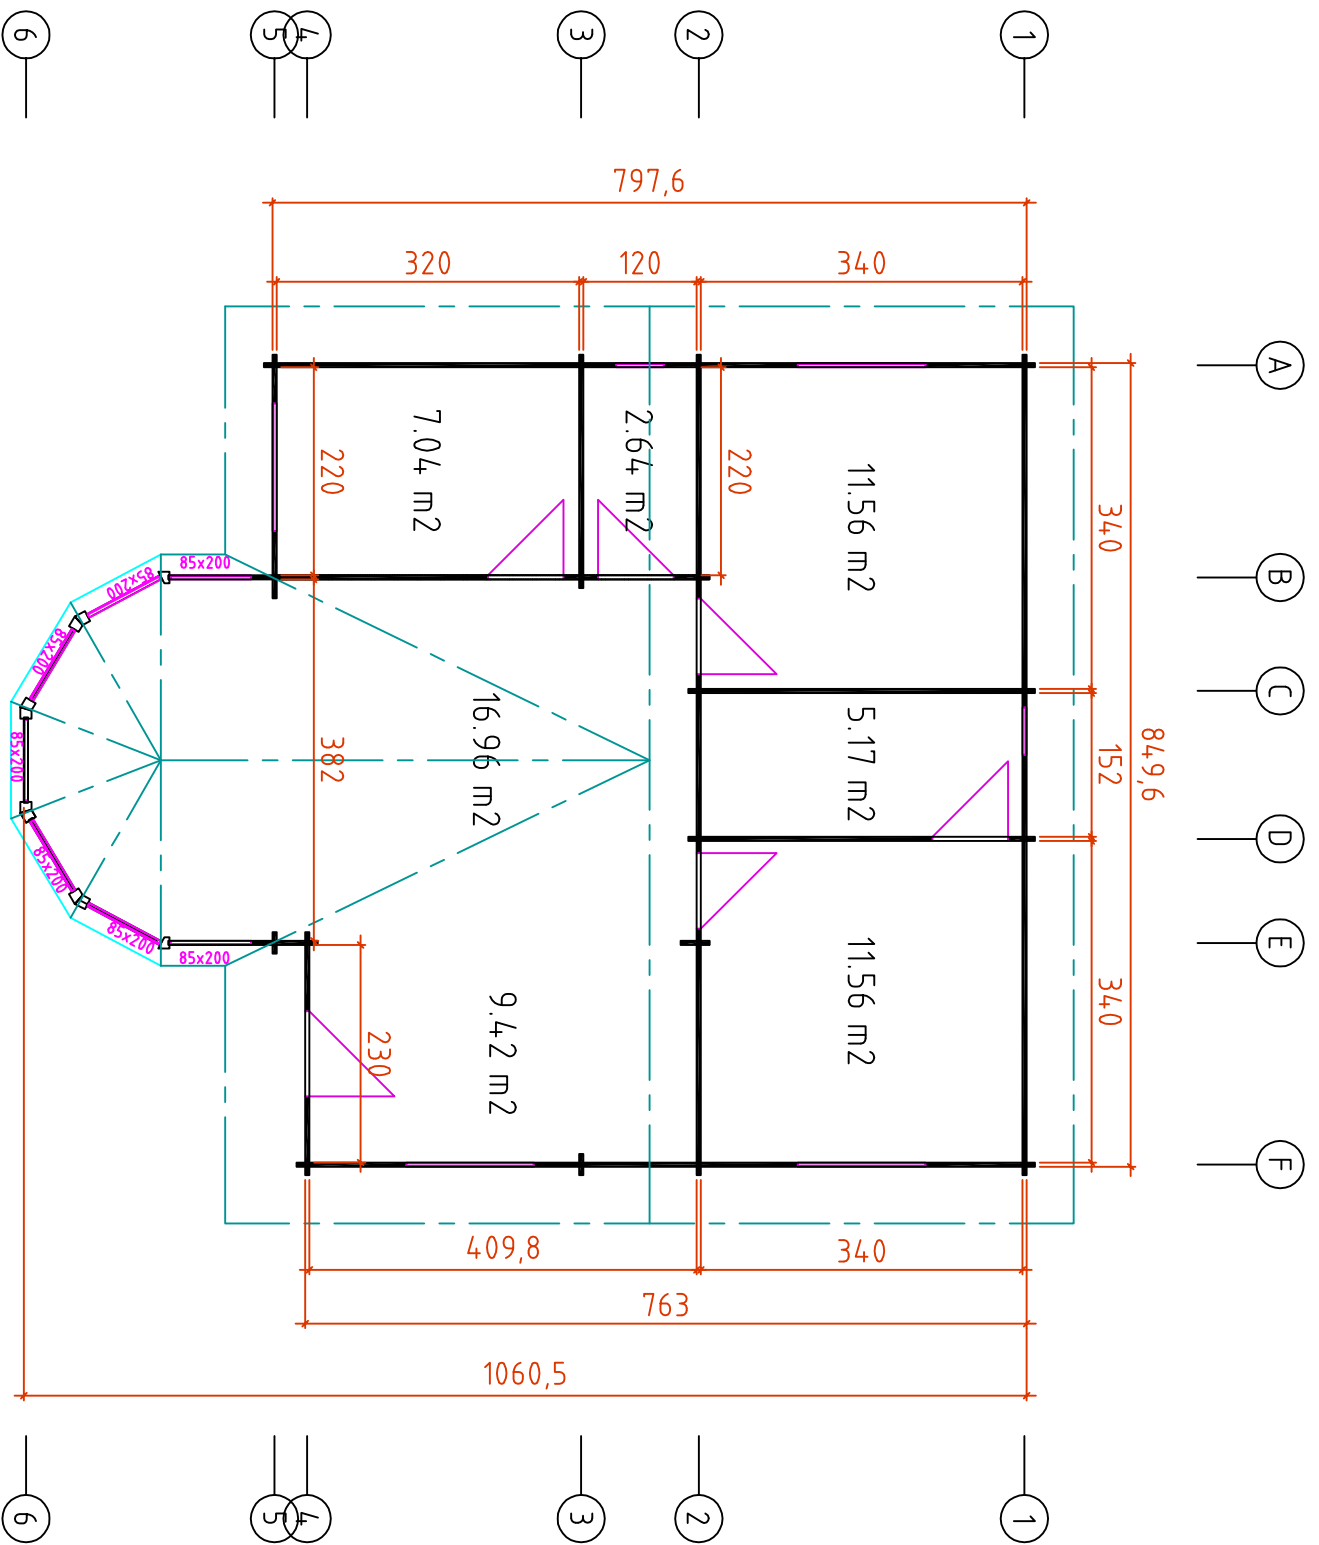


H = 1.500 m
 TOTAL: 64.34 m²


Code	10.018	Page	1	06.10.018
Drawing	Plan	Scale	1:100	
44+90+		File	Baolo.dwg	

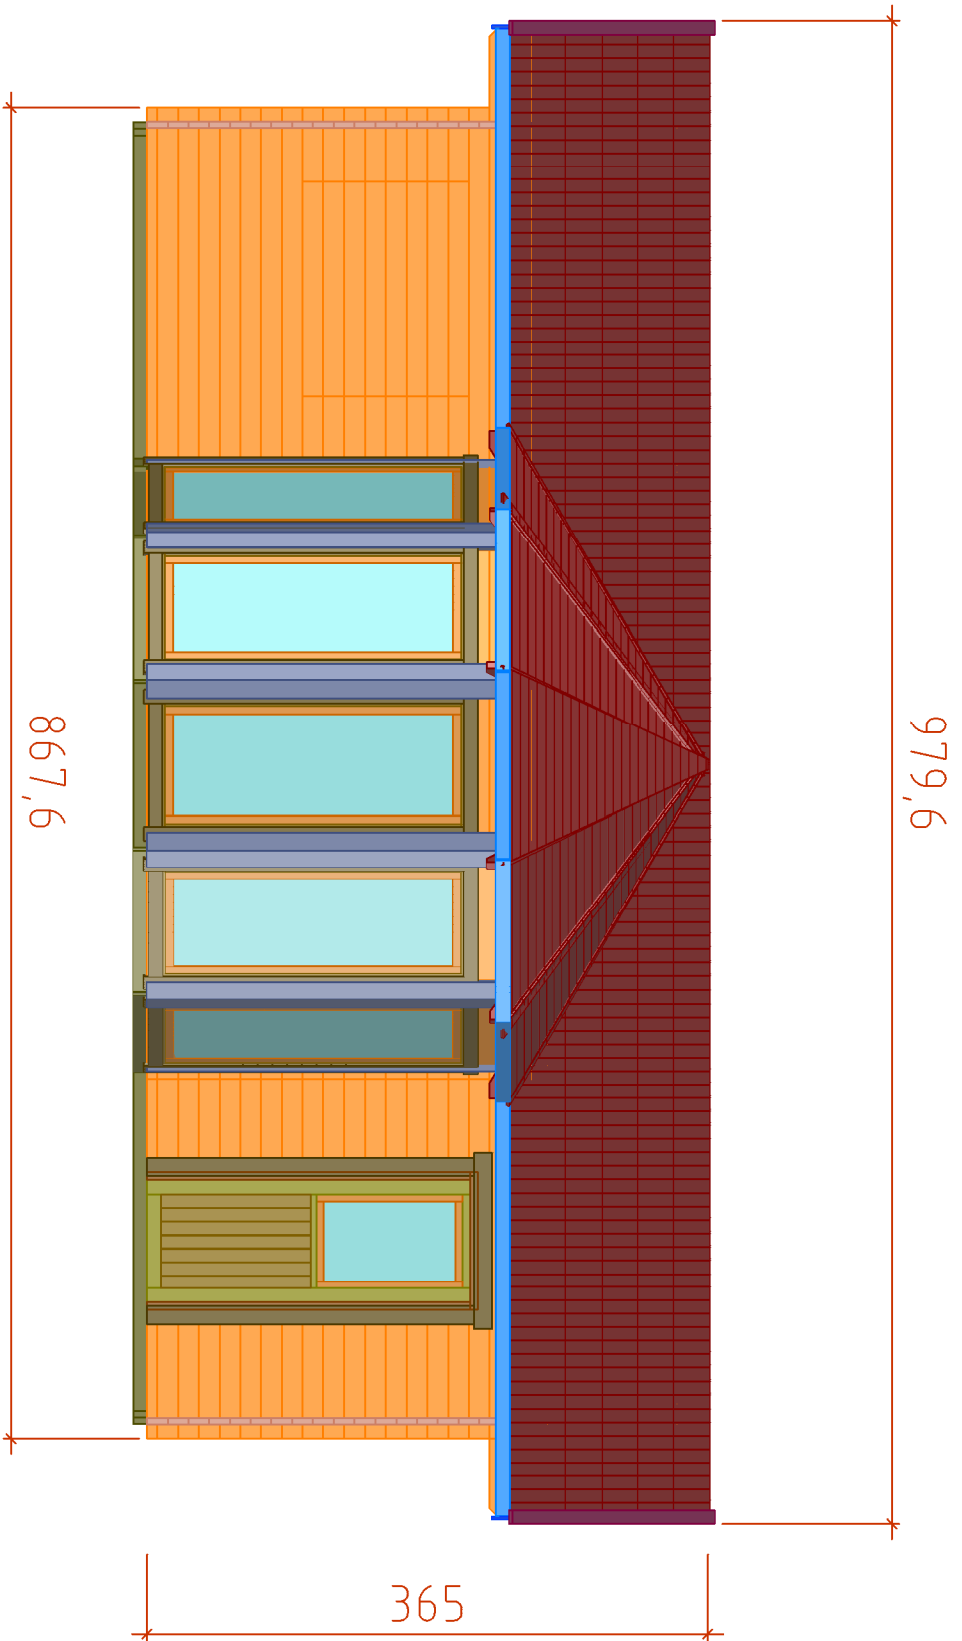


Code	Vitoria_Boalo	Page	1	Date	06.10.018
Drawing	Facade_1	Scale	1:100		
File	Baolo-3D.dwg				

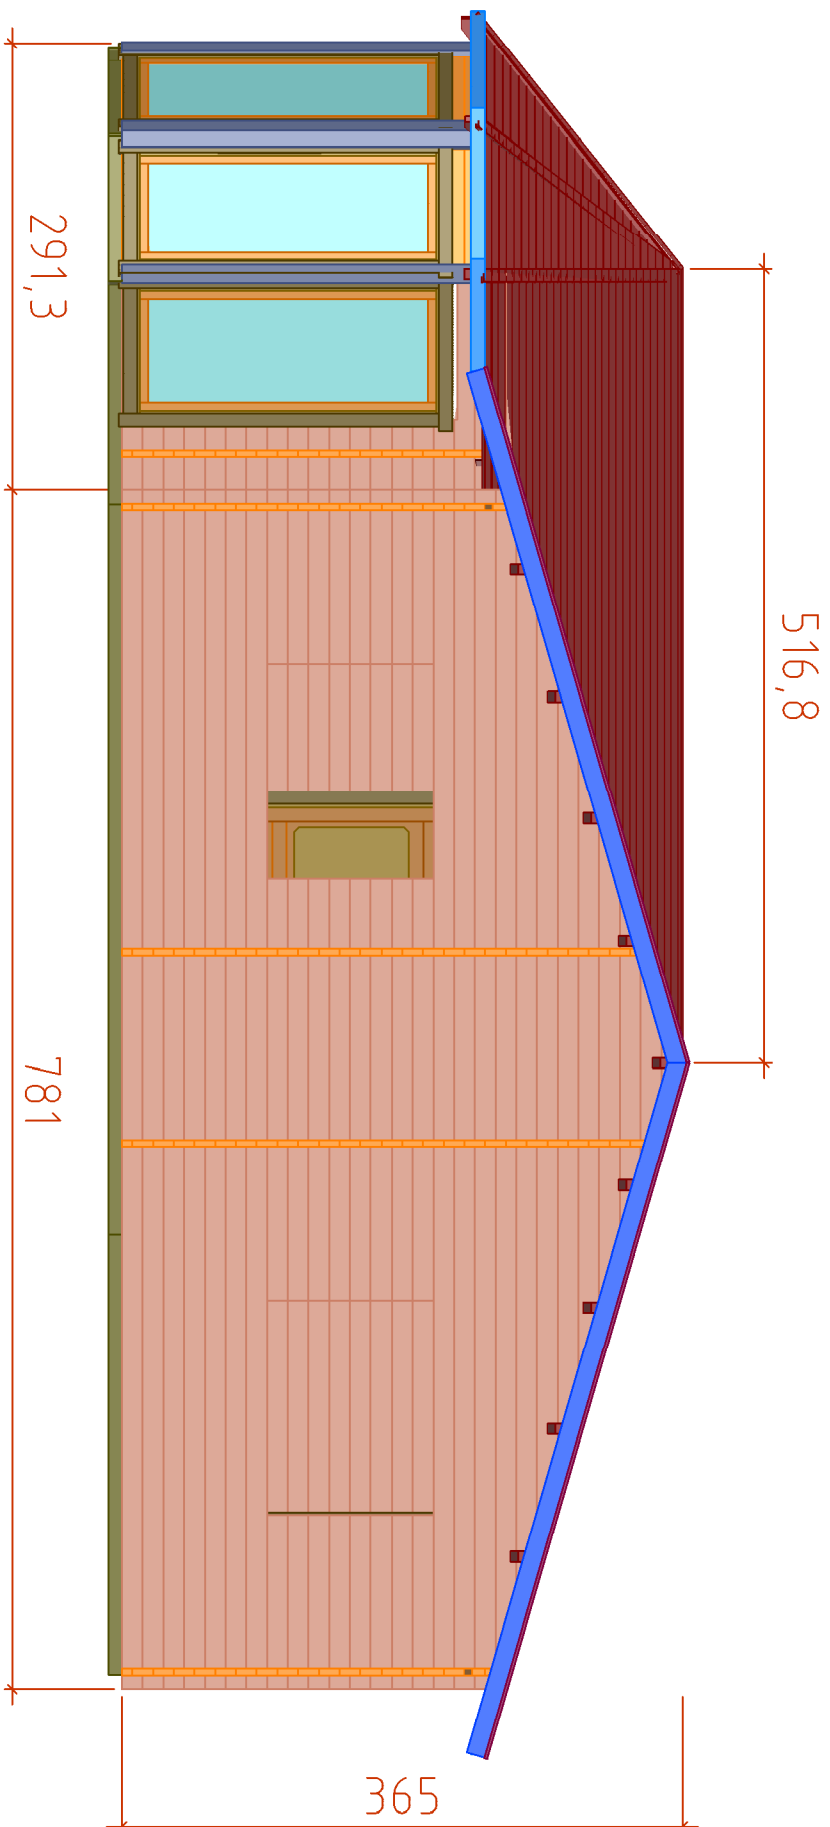


Code	Victoria_Boallo	Page	2	Scale	06.10.018
Drawing	Facade_2				1:100
44+90+					
File	Boallo-3D.dwg				

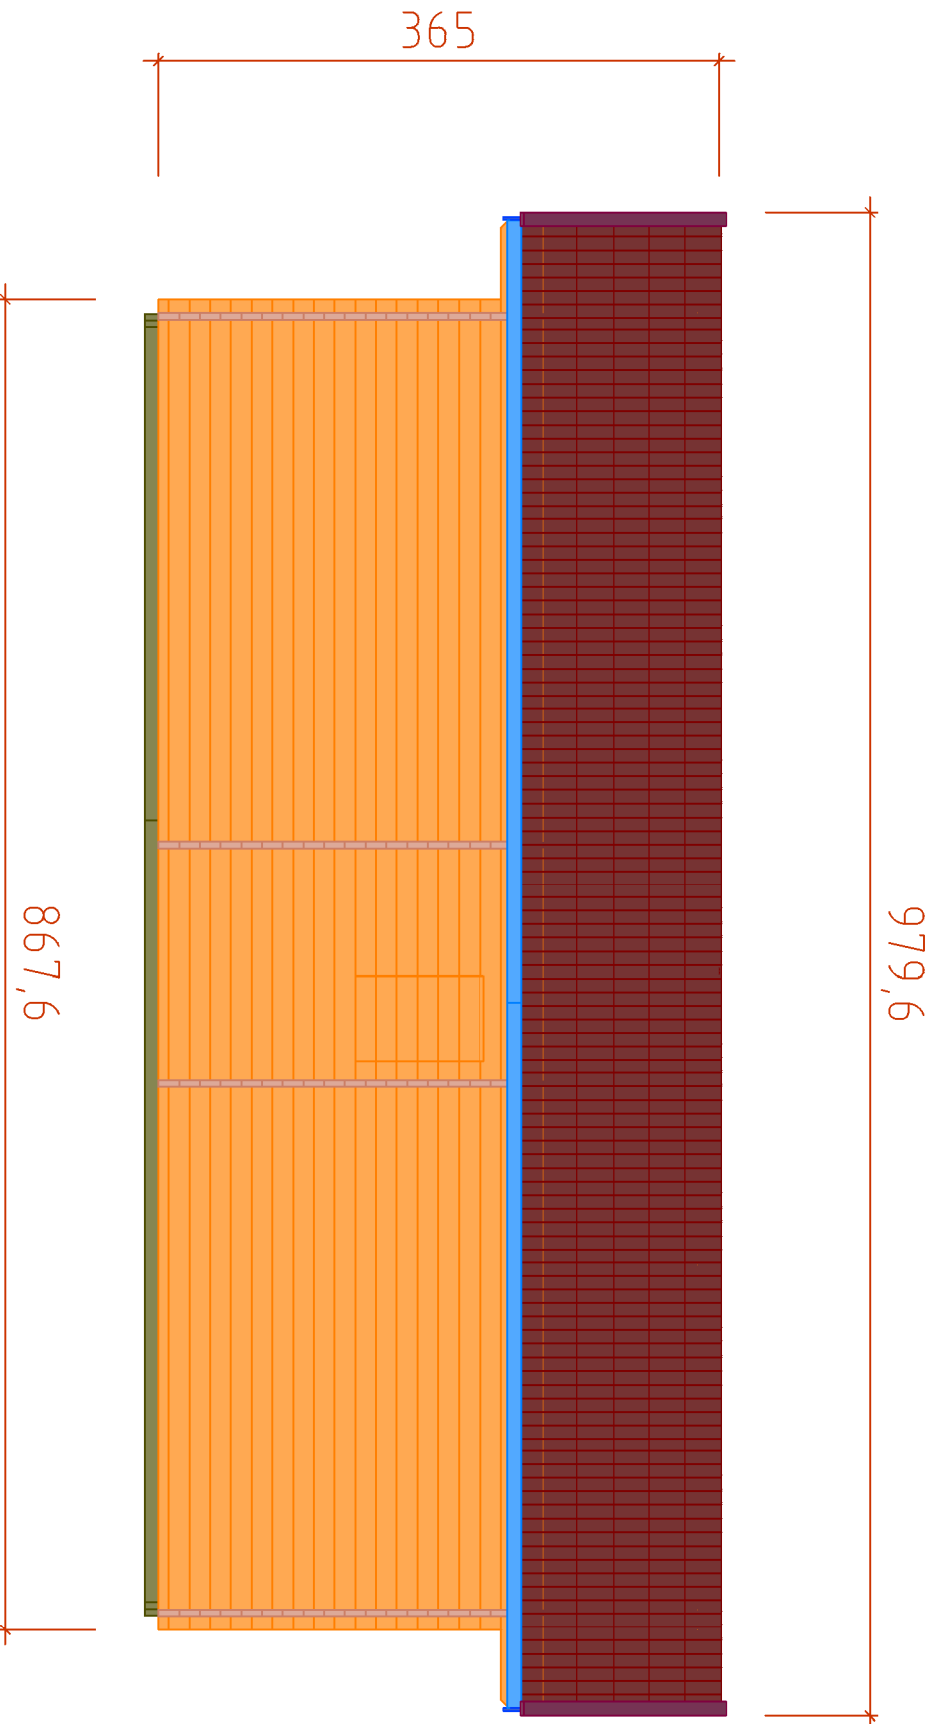

Cell	Vitoria_Boallo	
Page	3	
Drawing	Facade_3	
Scale	1:100	
Proj	Baallo-F-1.dwg	
44+90+		

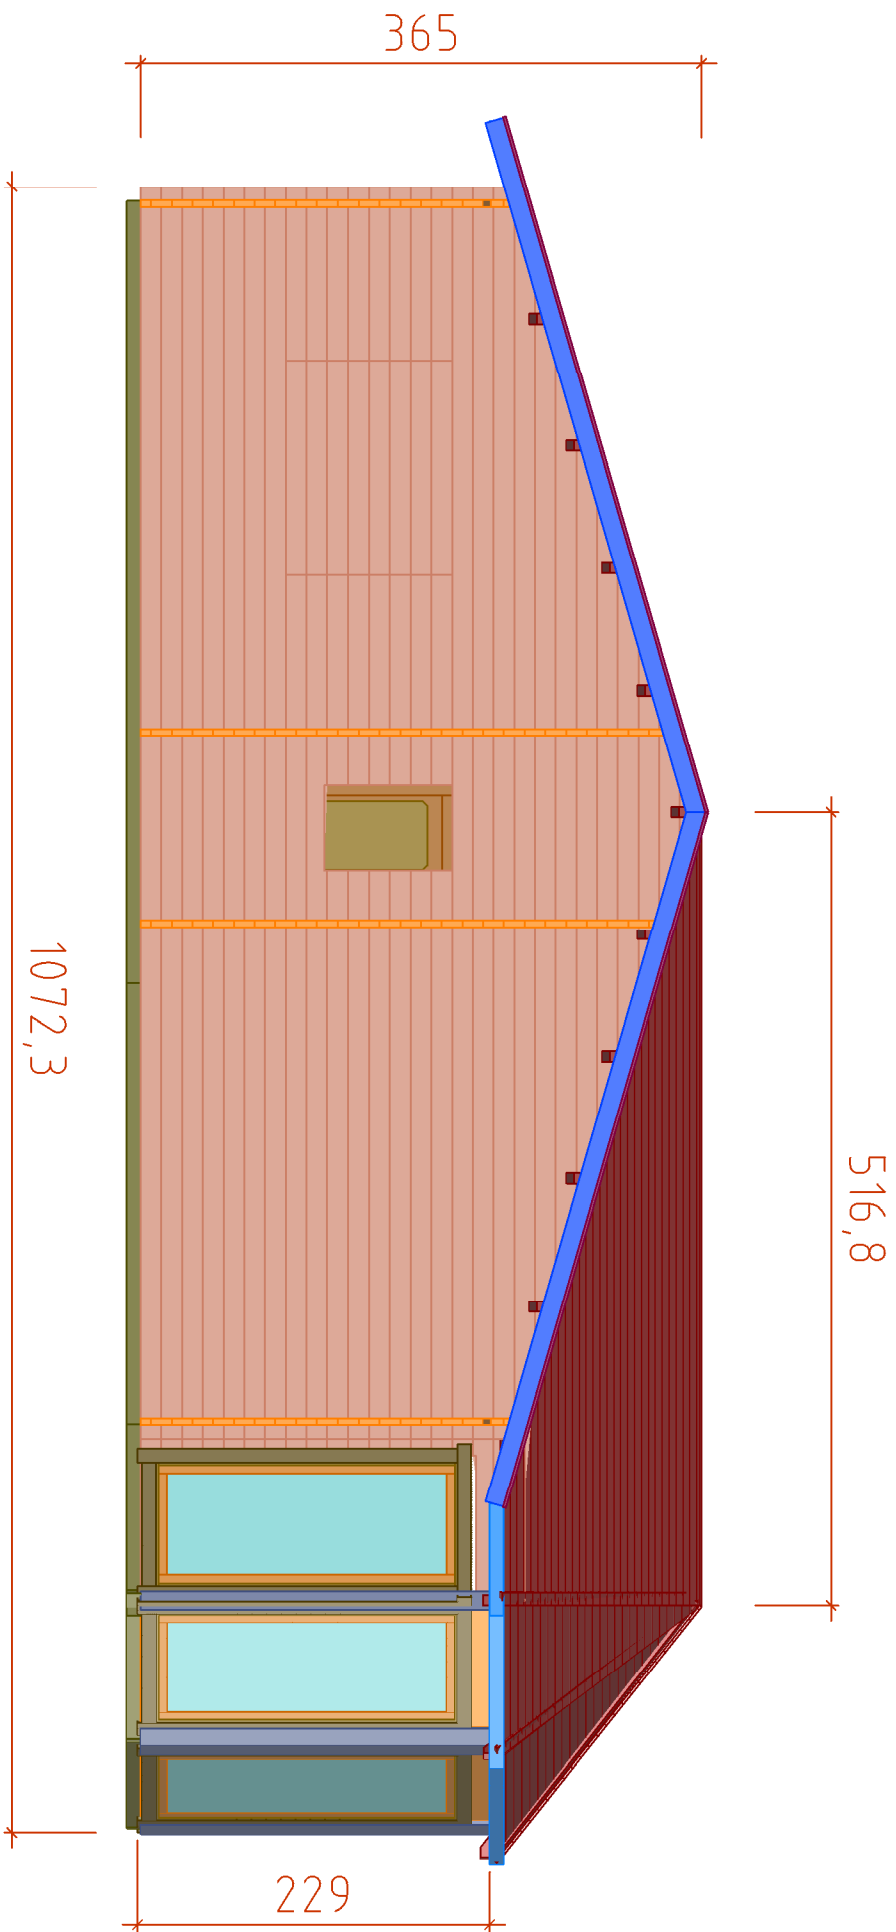

Cod	Vitoria_Boalo	Page	4	06.10.018
Drawing	Facade_4	Scale	1:100	
44+90+		File	Basilo-3D.dwg	

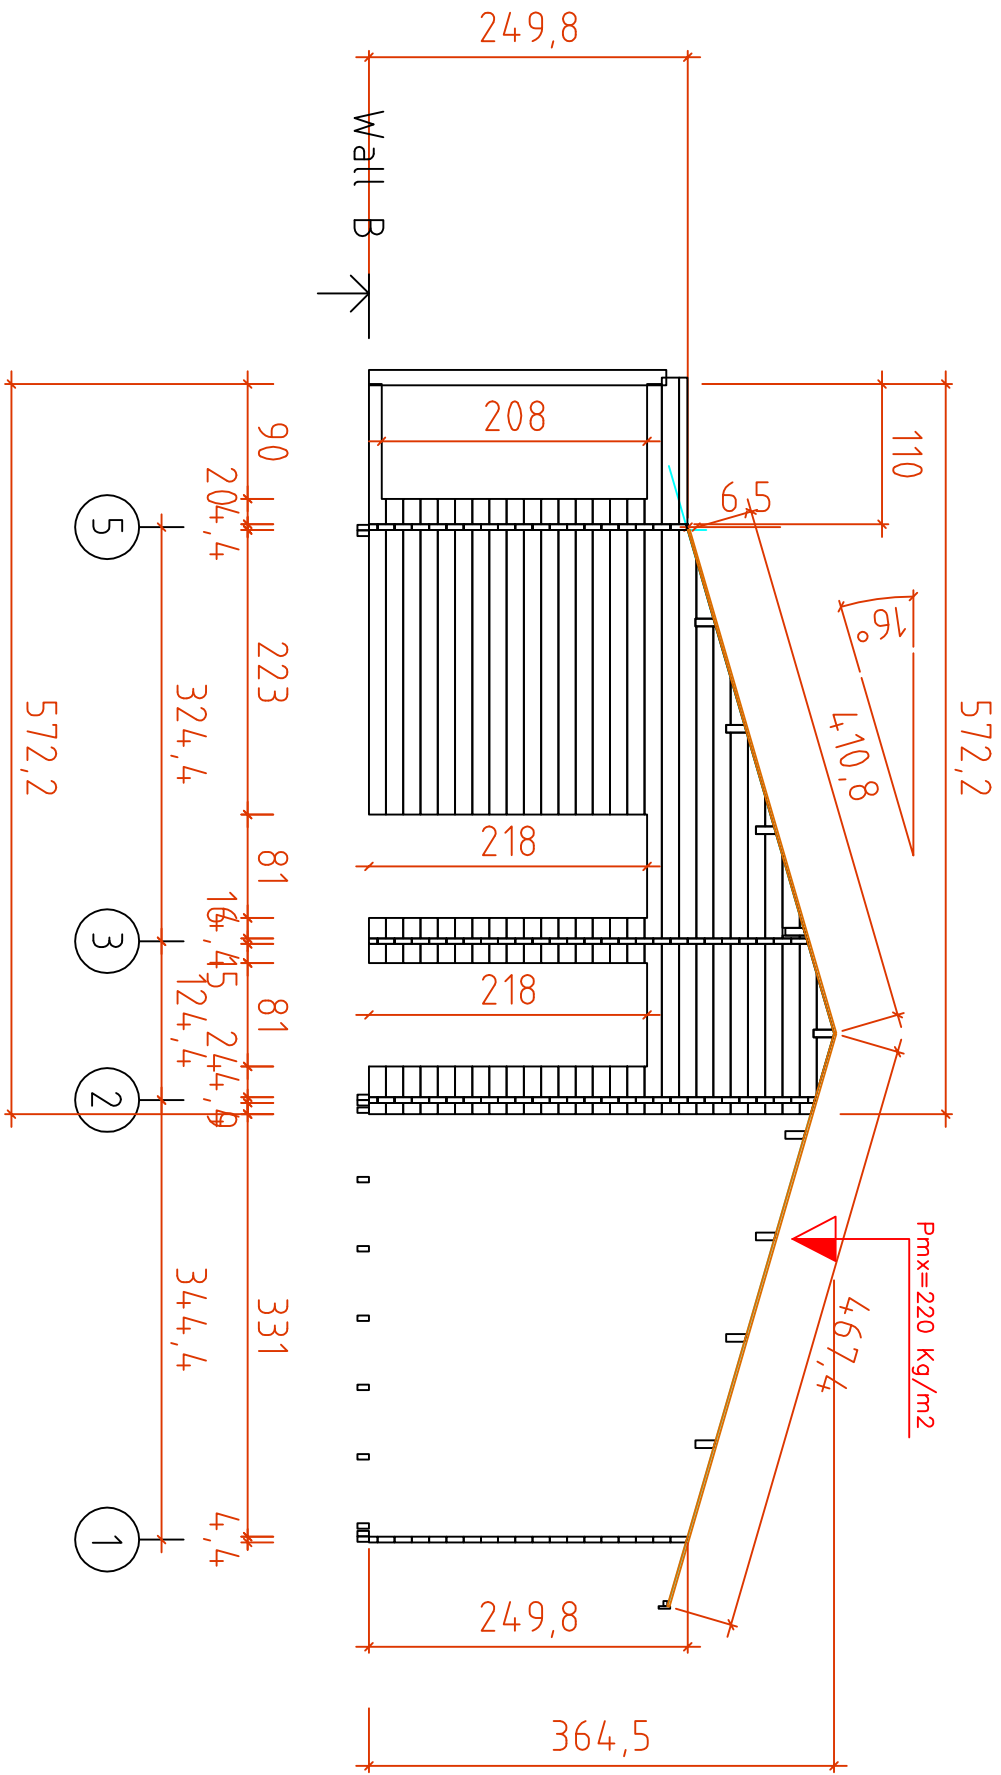

Code	10.018	Page	3	Scale	06.10.018
Drawing	WALL B				1:100
File	Baolo.dwg				
	44+90+				