




| | | | |
|---------------|---------------------------------|------------------------|-------|
| Code | Francia moderna_camama 70+90+19 | 13.10.020 | |
| Drawing | 3_D | Scale | 1:100 |
| Wall_70+90+18 | File | Francia moderna_camama | |

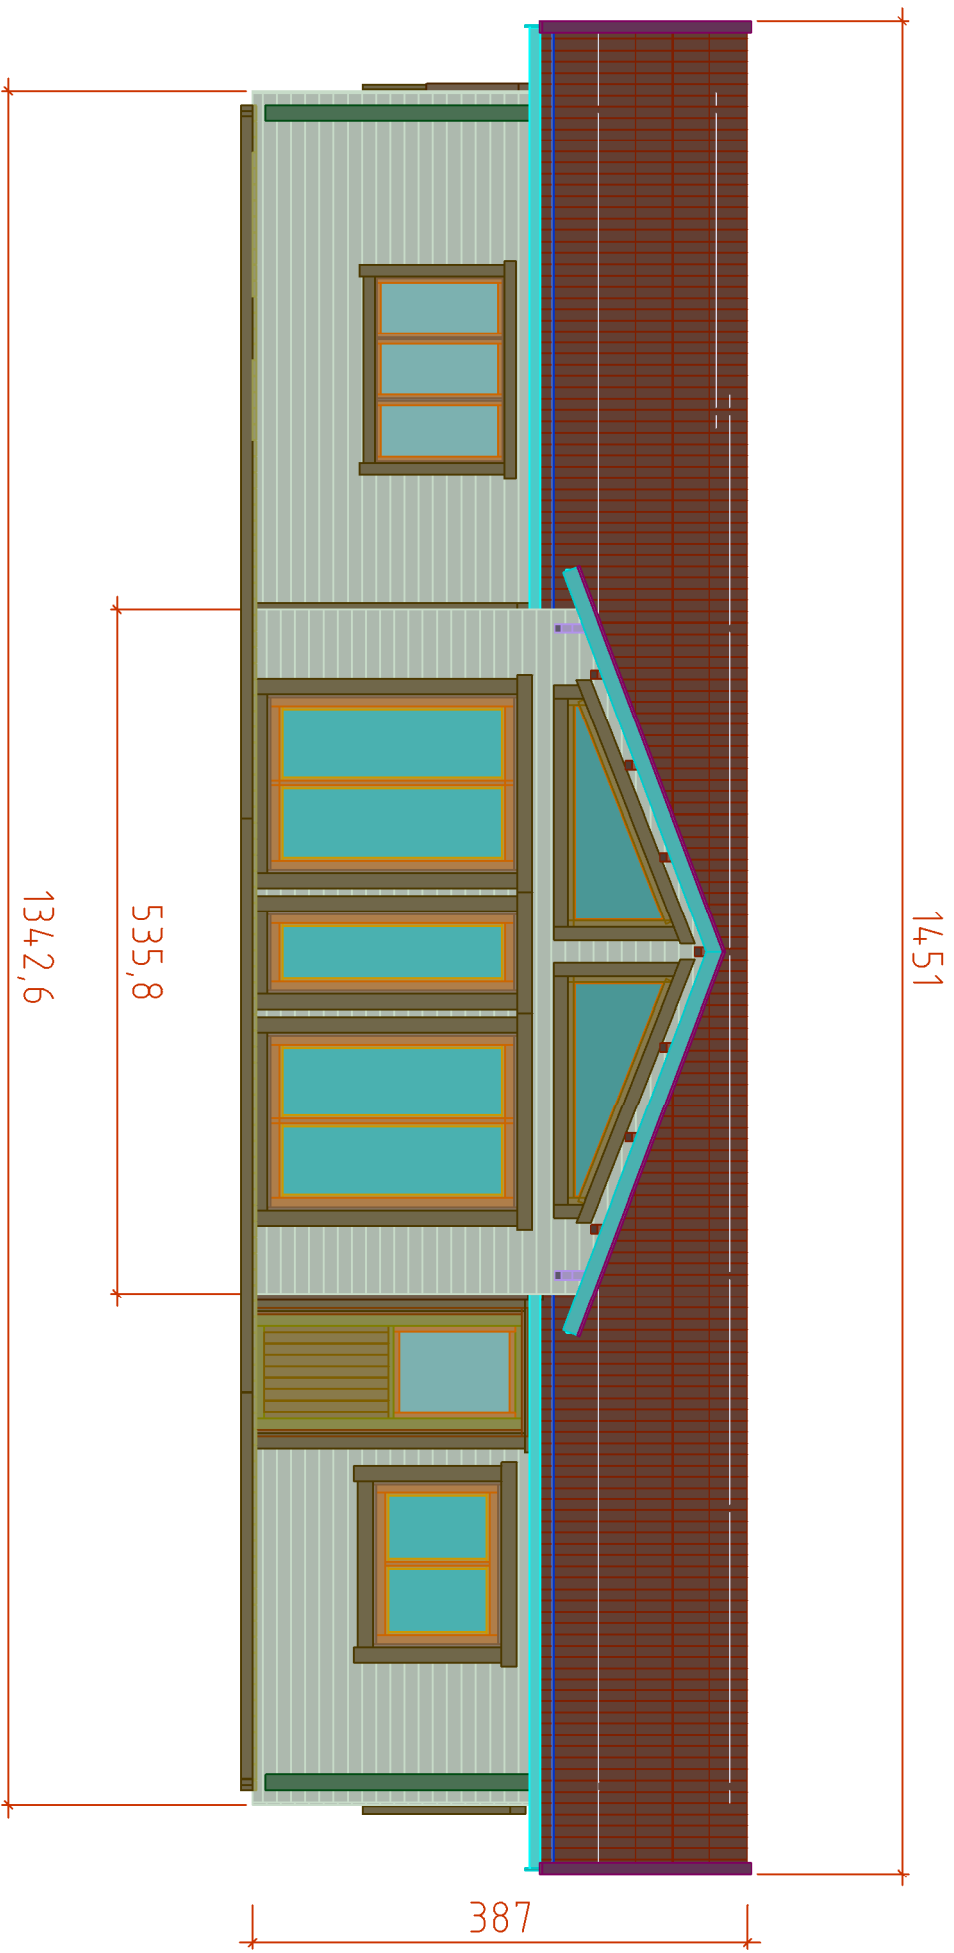


| | | |
|---------------|-----------------------------------|-------------|
| Code | Francina moderna_camarna 70+90+19 | 20.10.020 |
| Disegno | Facade_1 | Scale 1:100 |
| Wall_70+90+18 | Francina moderna_carnar | |

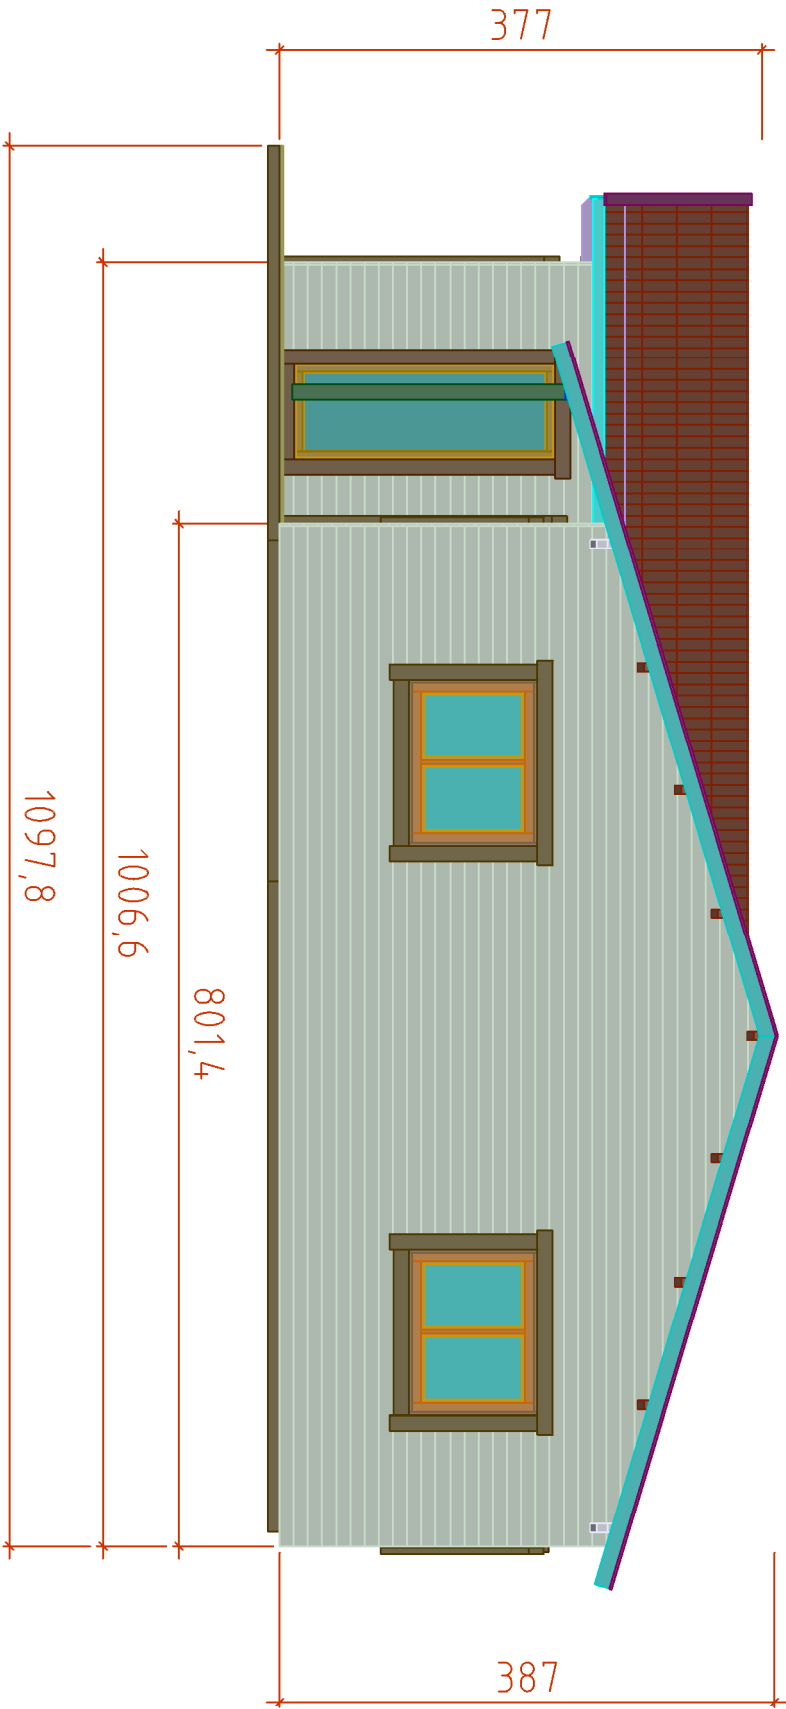


| | | | |
|---------|-----------------------------------|-------|-----------|
| Code | Francina moderna_camarma 70+90+29 | Scale | 20.10.020 |
| Drawing | Facade_2 | Scale | 1:100 |
| File | Francina moderna_camar | | |

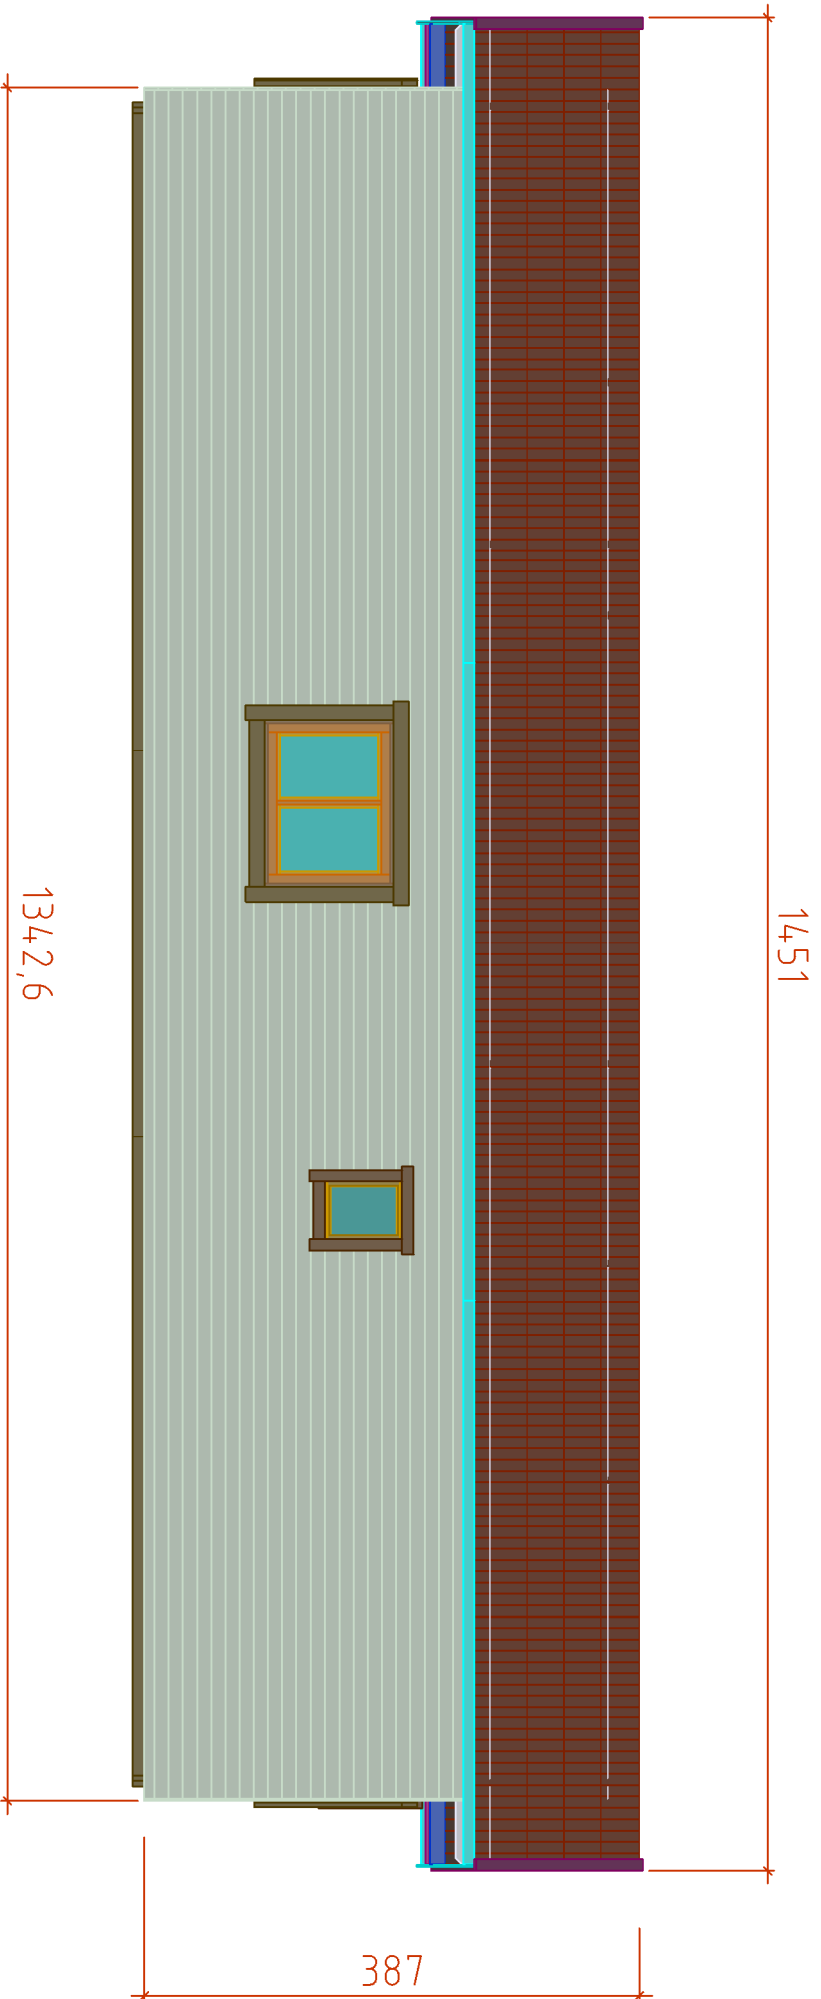

| | | |
|---------------|----------------------------------|-------------------------|
| Code | Francja moderna_camarra 70+90+39 | 20.10.020 |
| Diseno | Facade_3 | Scale 1:100 |
| Wall_70+90+18 | File | Francja moderna_camarra |

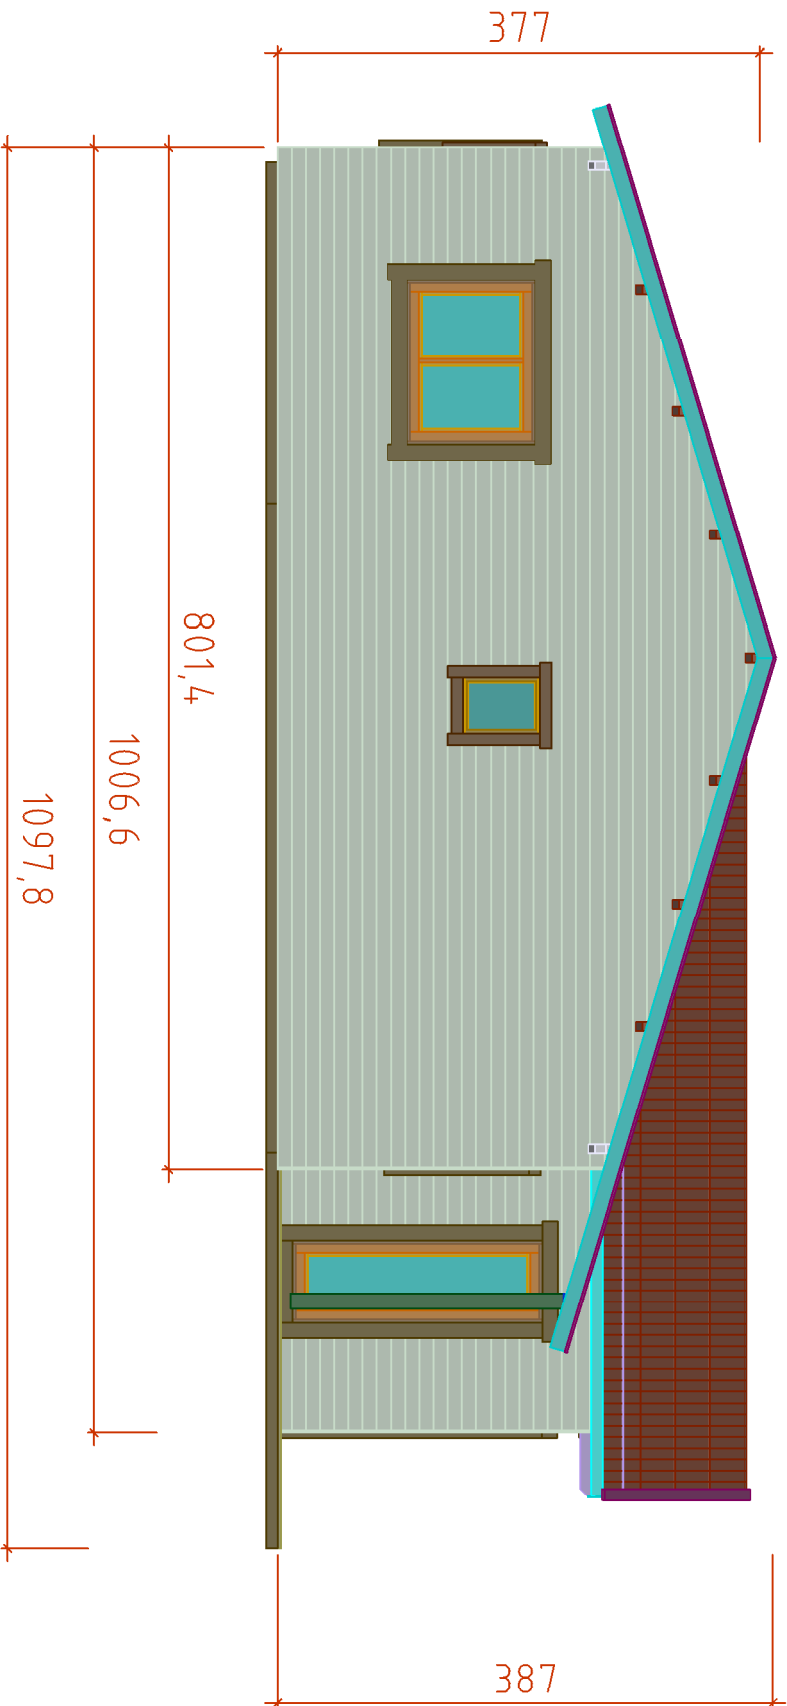

| | | |
|---------|---------------------------------|-------------|
| Code | Francia moderna_camama 70+90+49 | 20.10.020 |
| Drawing | Facade_4 | Scale 1:100 |
| File | Francia moderna_camama | |

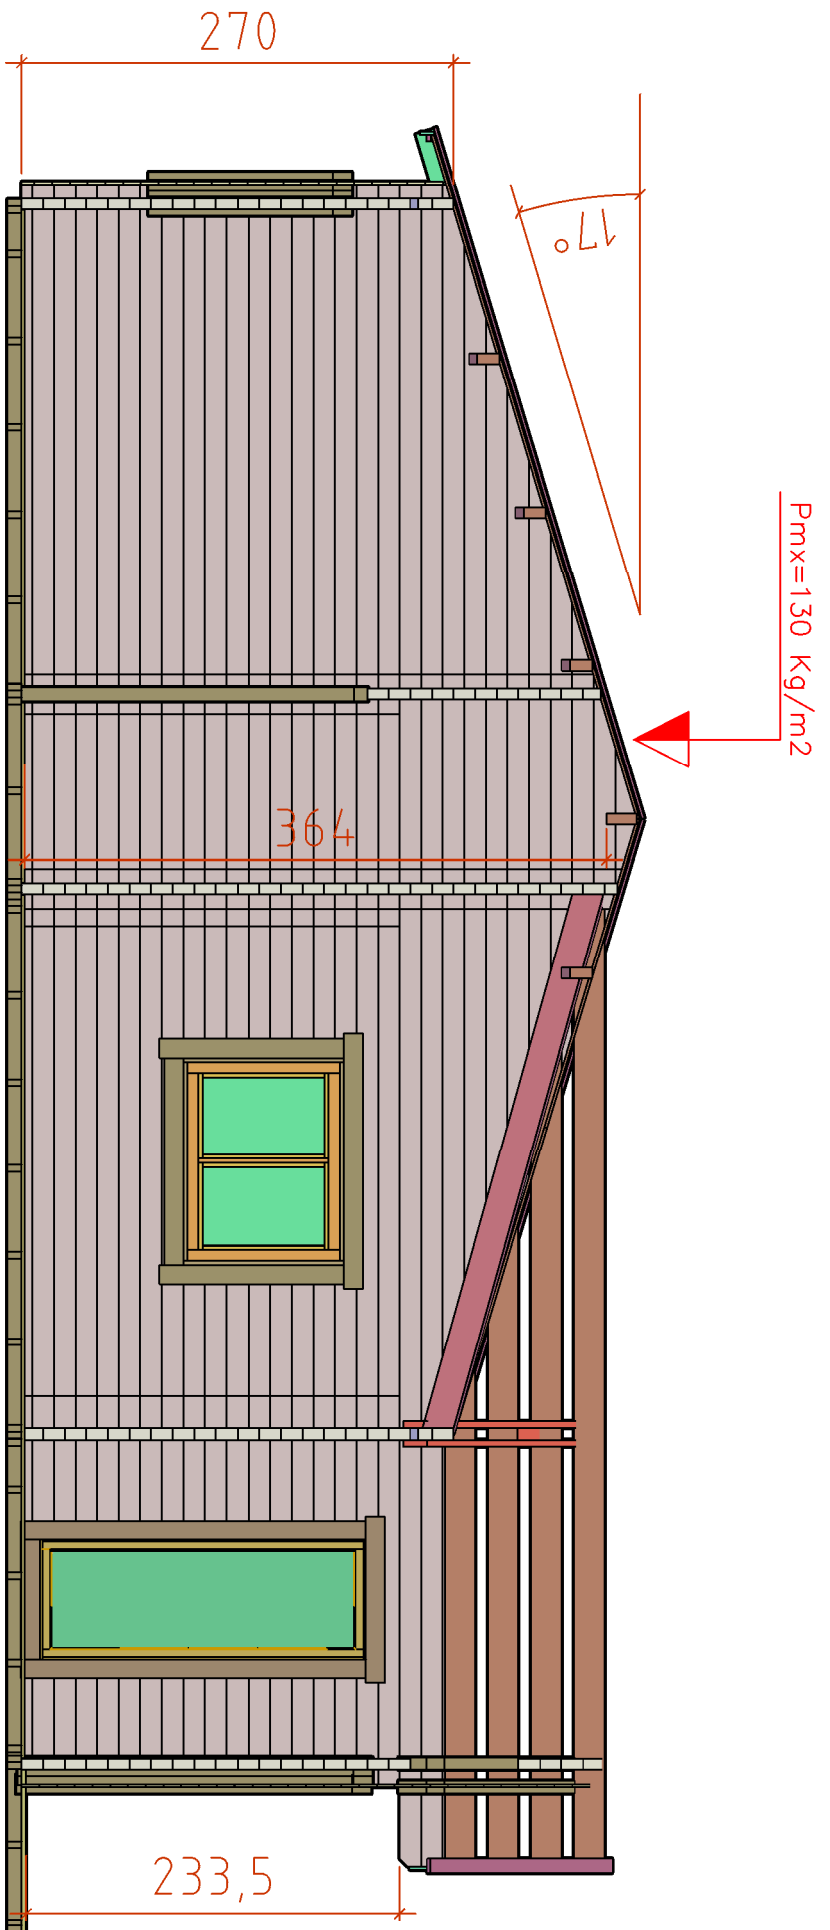

| | | | |
|---------------|-----------------------------------|-------|-----------|
| Code | Francina moderna_carnama 70+90+59 | Date | 20.10.020 |
| Denominazione | Section | Scale | 1:100 |
| File | Francina moderna_carnam | | |