



| | | | | |
|---------------|-----------------|----------------------------|-------|-----------|
| Code | Londres_Cullera | Page | 1 | 05.03.016 |
| Drawing | Plan 3D | Scale | 1:100 | |
| Wall_44+90+19 | | The Londres_Cullera 3D.dwg | | |

H = 1.800 m
TOTAL: 84.34 m²

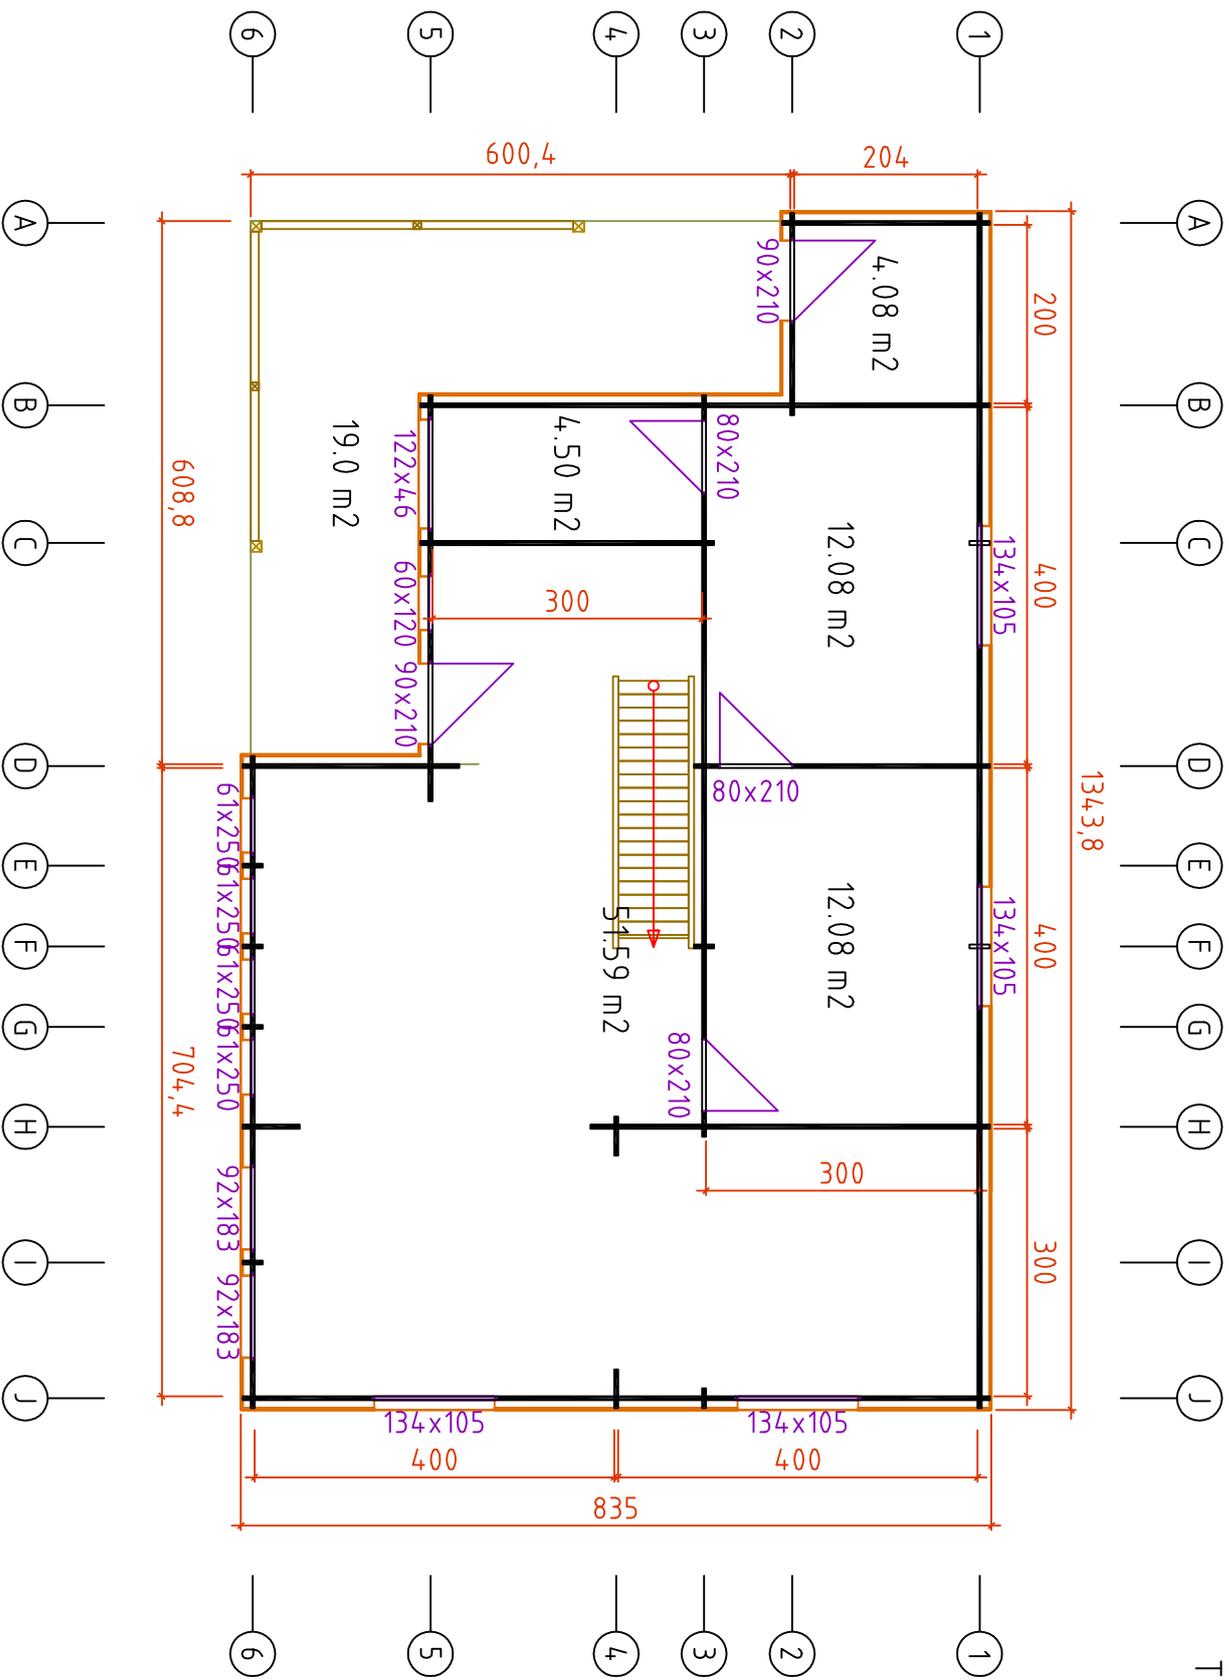


| | | |
|---------|-----------------------------------|--|
| Code | Londres_Cullera | |
| Page | 1 | |
| Scale | 05.03.014 | |
| Drawing | Plan Ground floor | |
| File | Wall_44+90+19 Londres_Cullera.dwg | |

H = 4.450 m
 TOTAL: 83.92 m²

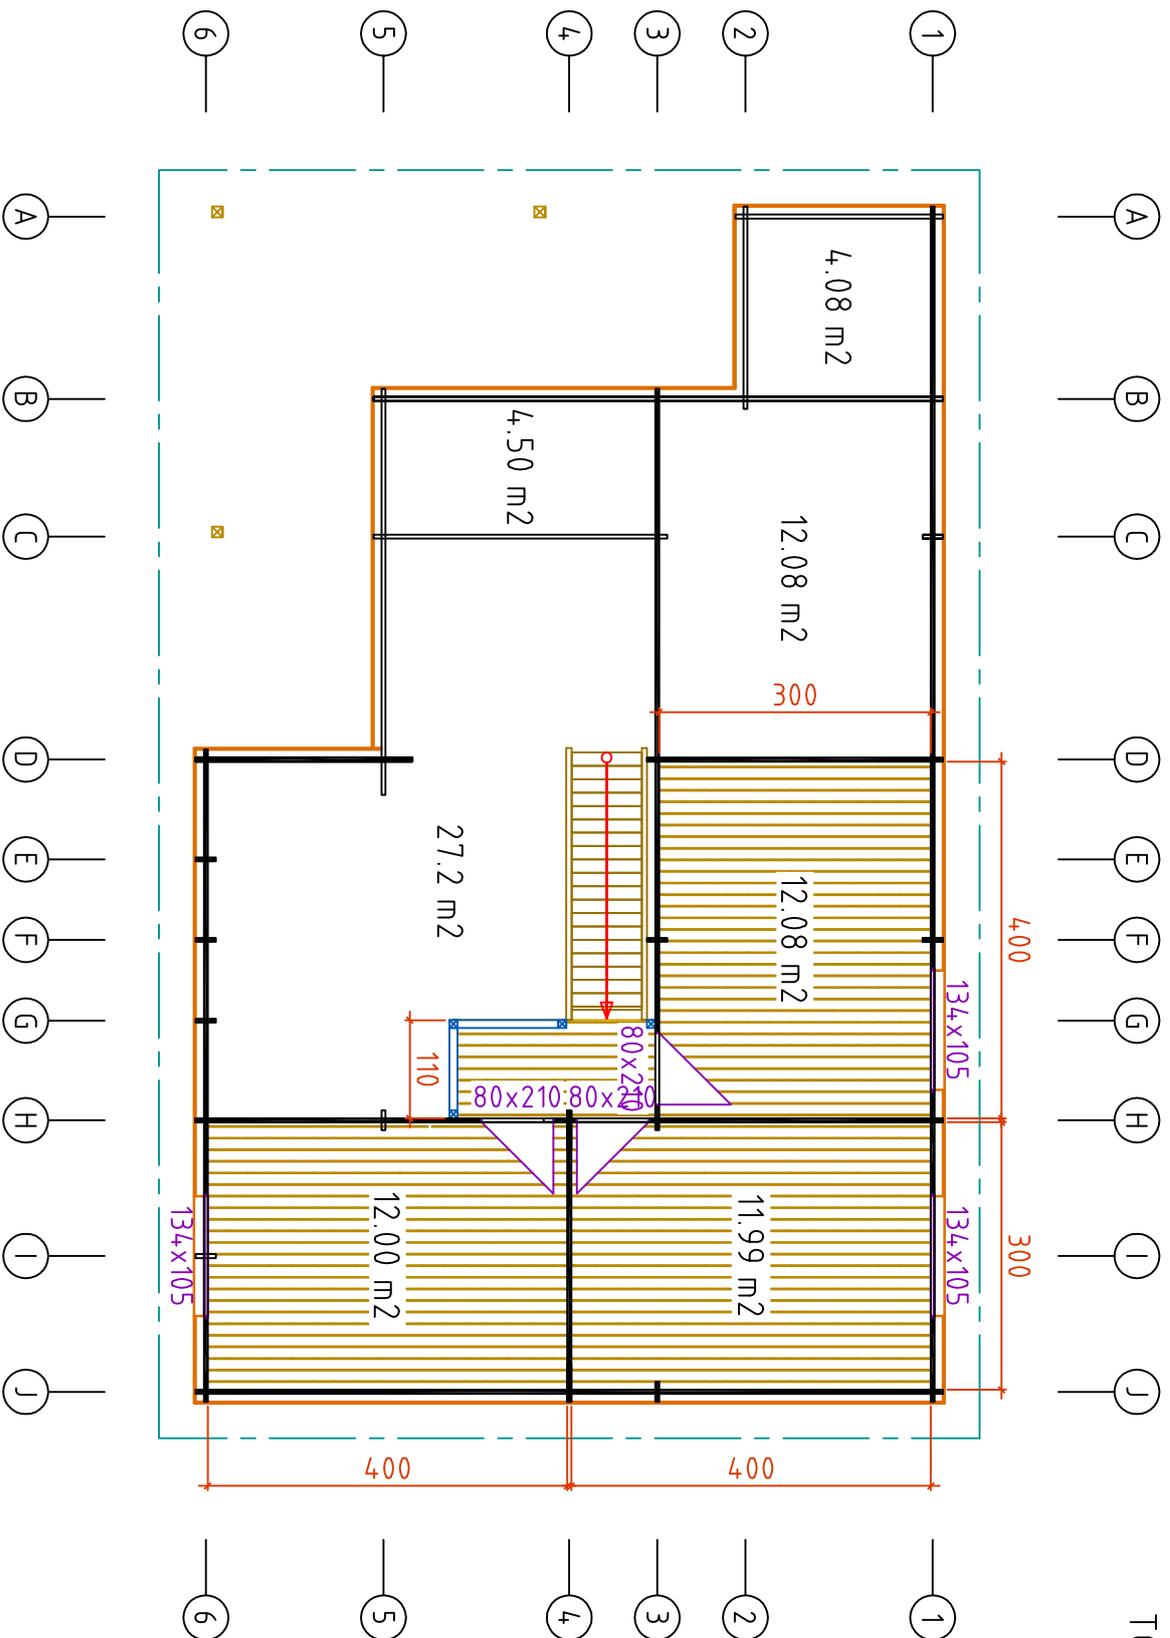


| | | | | | |
|---------|---------------------|-------|-------|------|----------|
| Code | Londres_Cullera | Page | 1/1 | Date | 05.03.01 |
| Drawing | Plan First floor | Scale | 1:100 | | |
| File | Londres_Cullera.dwg | | | | |

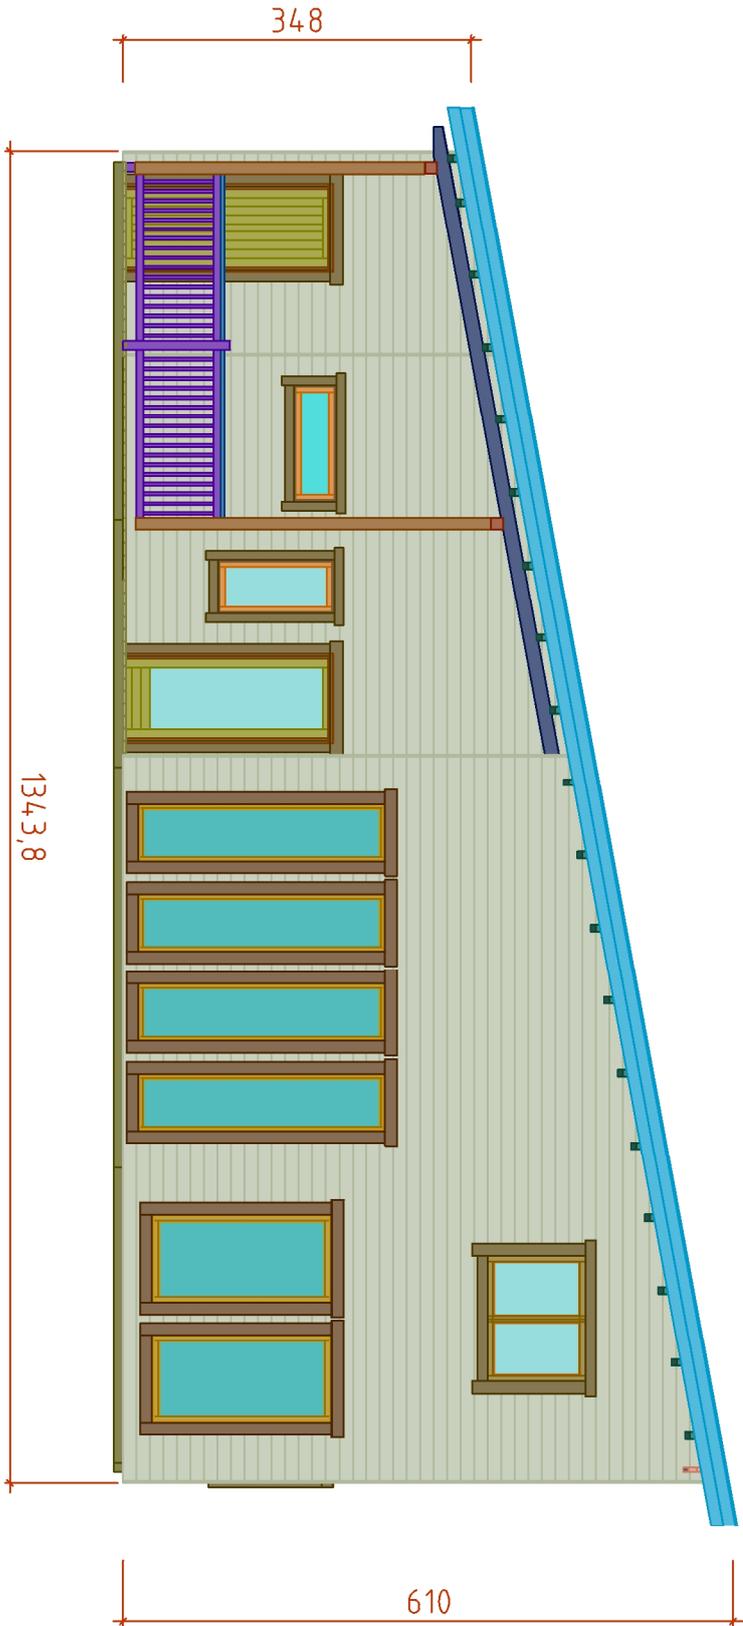


| | | | | | | |
|---------------|-----------------|--|-----------------------------|-------|------|-----------|
| Code | Londres_Cullera | | Page | 2 | Date | 05.03.016 |
| Drawing | Facade_1 | | Scale | 1:100 | | |
| Wall_44+90+19 | | | Rev. Londres_Cullera 3D.dwg | | | |



| | | | | | |
|---------------|-----------------|--|-----------------------------|-------|-----------|
| Code | Londres_Cullera | | Page | 3 | 05.03.016 |
| Drawing | Facade_2 | | Scale | 1:100 | |
| Wall_44+90+19 | | | Rev. Londres_Cullera 3D.dwg | | |

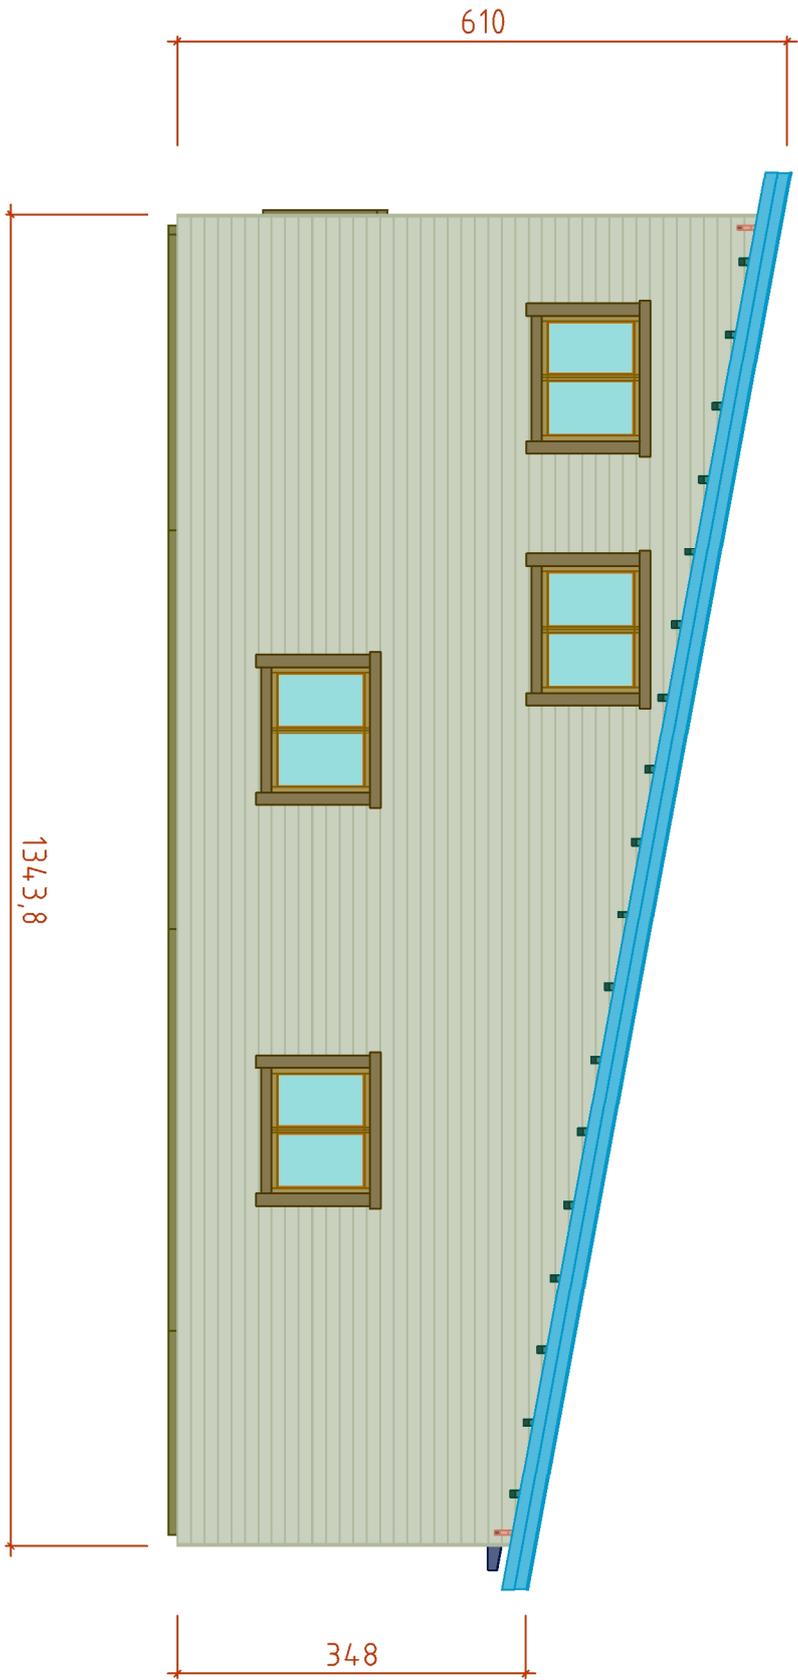

| | | | | | | |
|---------------|-----------------|--|------|---|-------|------------------------|
| Code | Londres_Cullera | | Page | 4 | Date | 05.03.016 |
| Drawing | Facade_3 | | | | Scale | 1:100 |
| Wall_44+90+19 | | | Rev | | | Londres_Cullera 3D.dwg |

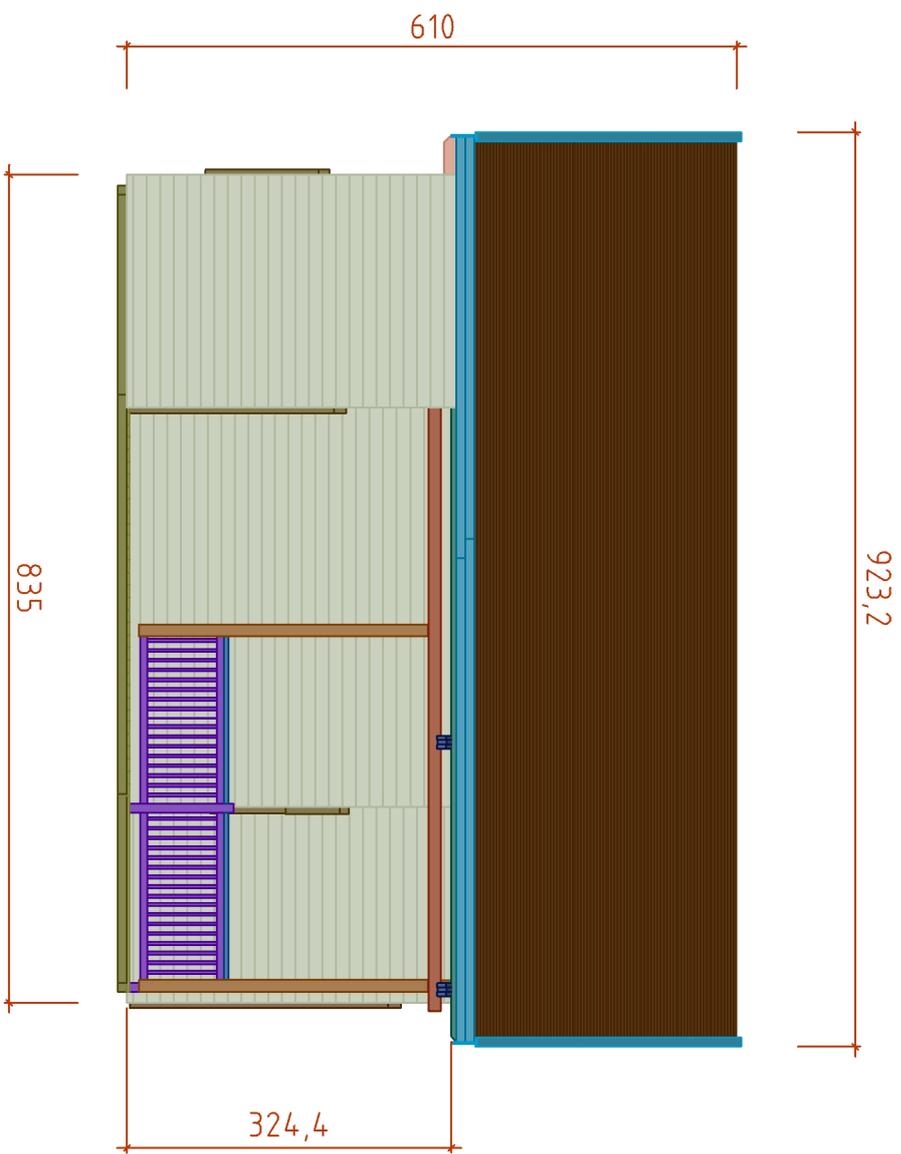

| | | | | | | |
|---------------|-----------------|--|-----------------------------|---|------|-----------|
| Code | Londres_Cullera | | Page | 5 | Date | 05.03.016 |
| Drawing | Facade_4 | | | | | |
| Wall_44+90+19 | | | Rev. Londres_Cullera 3D.dwg | | | |

