




Code	Marta_5	Page	1	14.11.2013
Drawings	3D	Scale	1:100	
Wall-44+90+		File	Marta_5 3D.dwg	

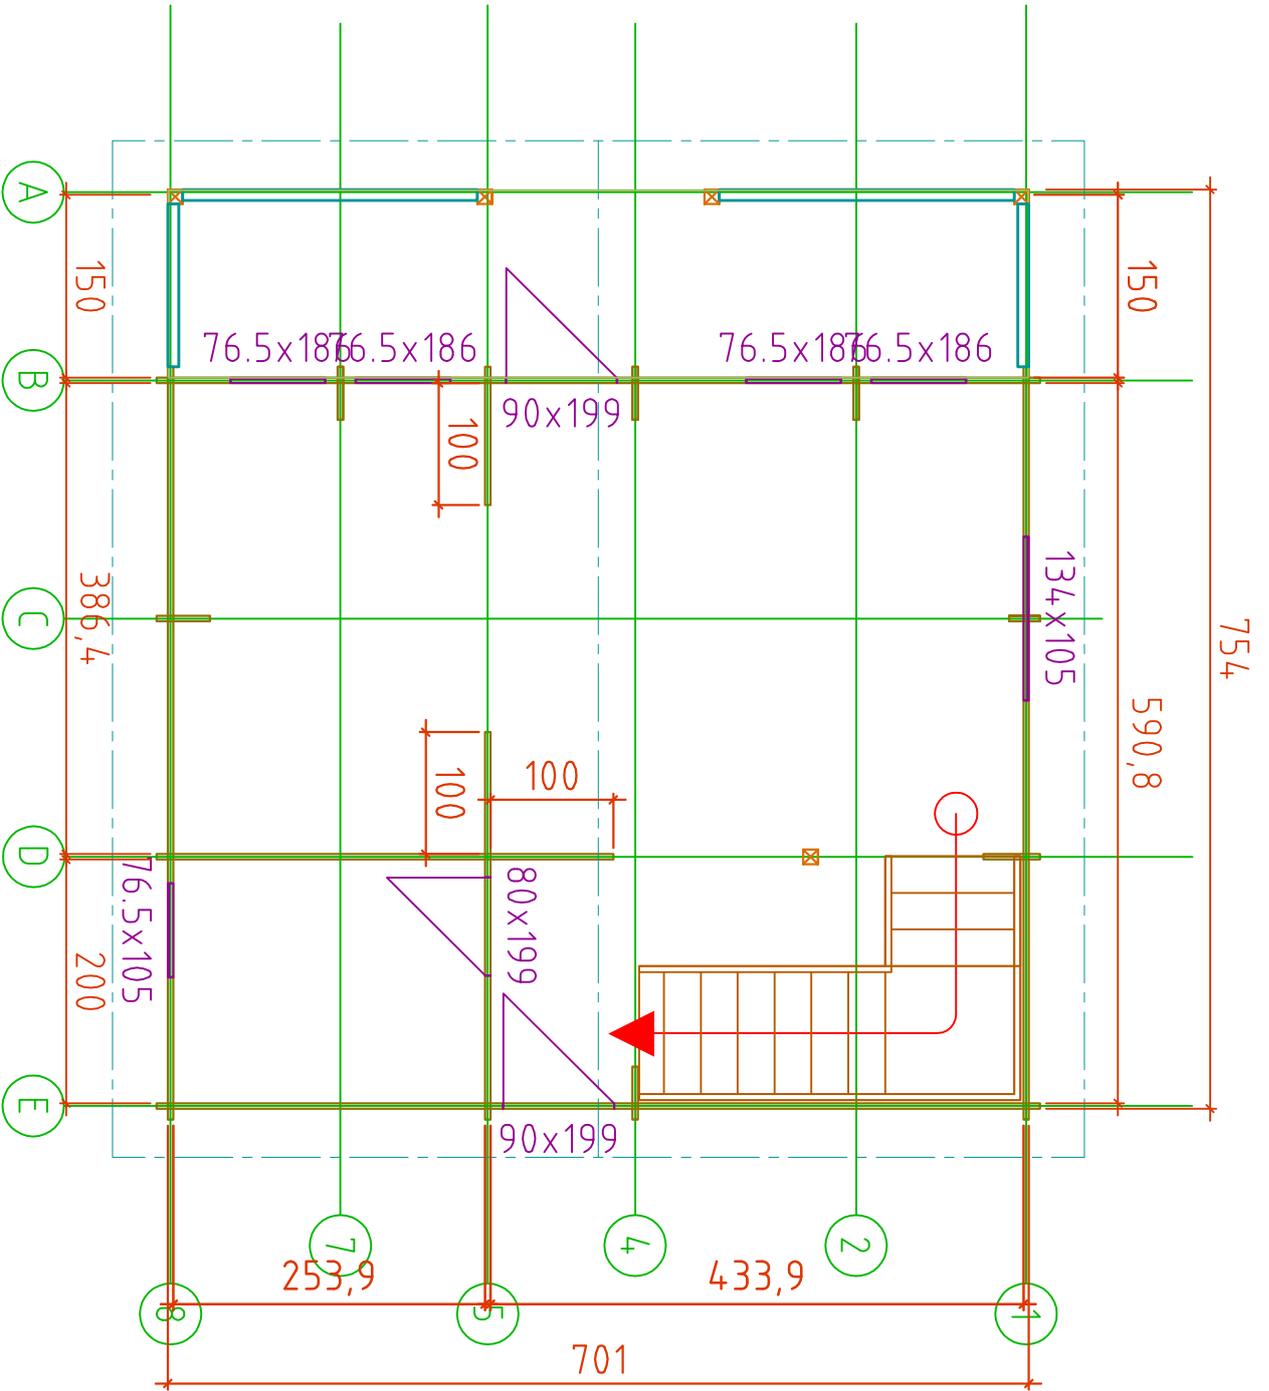


Code	Marta_5	Page	1	14.11.201
Drawing	Plan Ground floor	Scale	1:100	
File	Marta_5..dwg			
	Wall-44+90+			

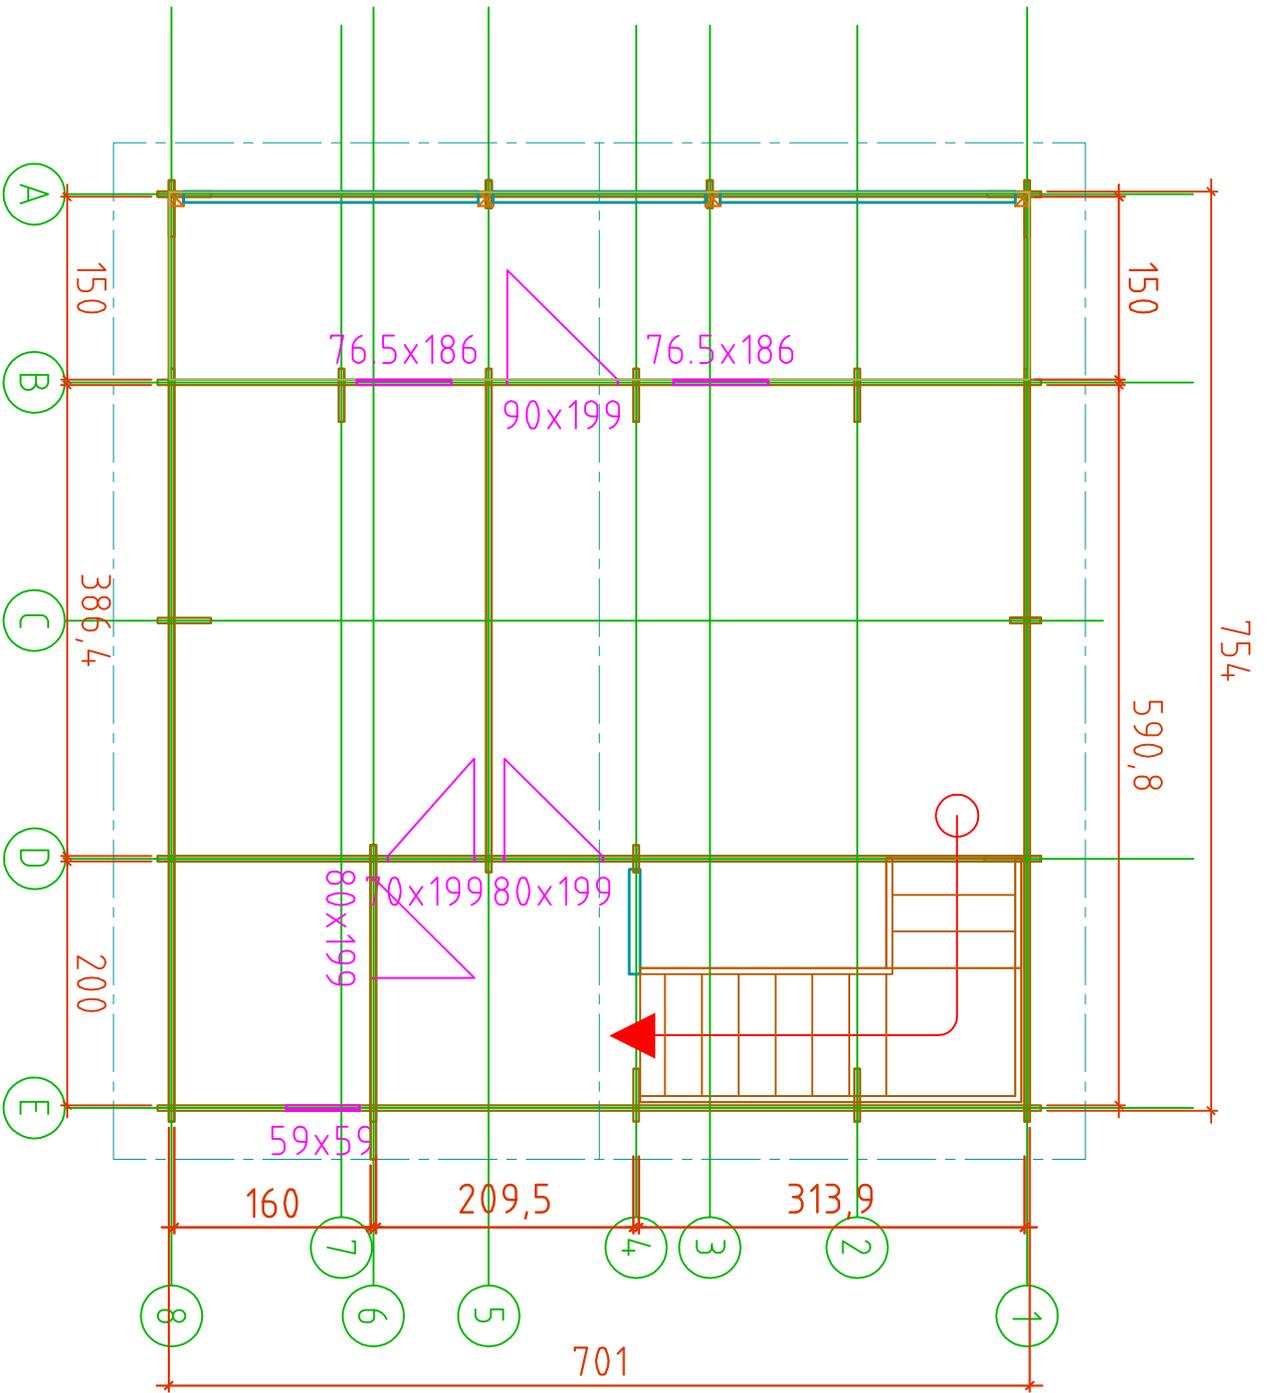


Code	Marta_5	Page	2	14.11.201
Drawing	Plan First floor	Scale	1:100	
File	Marta_5..dwg			
Wall-44+90+				

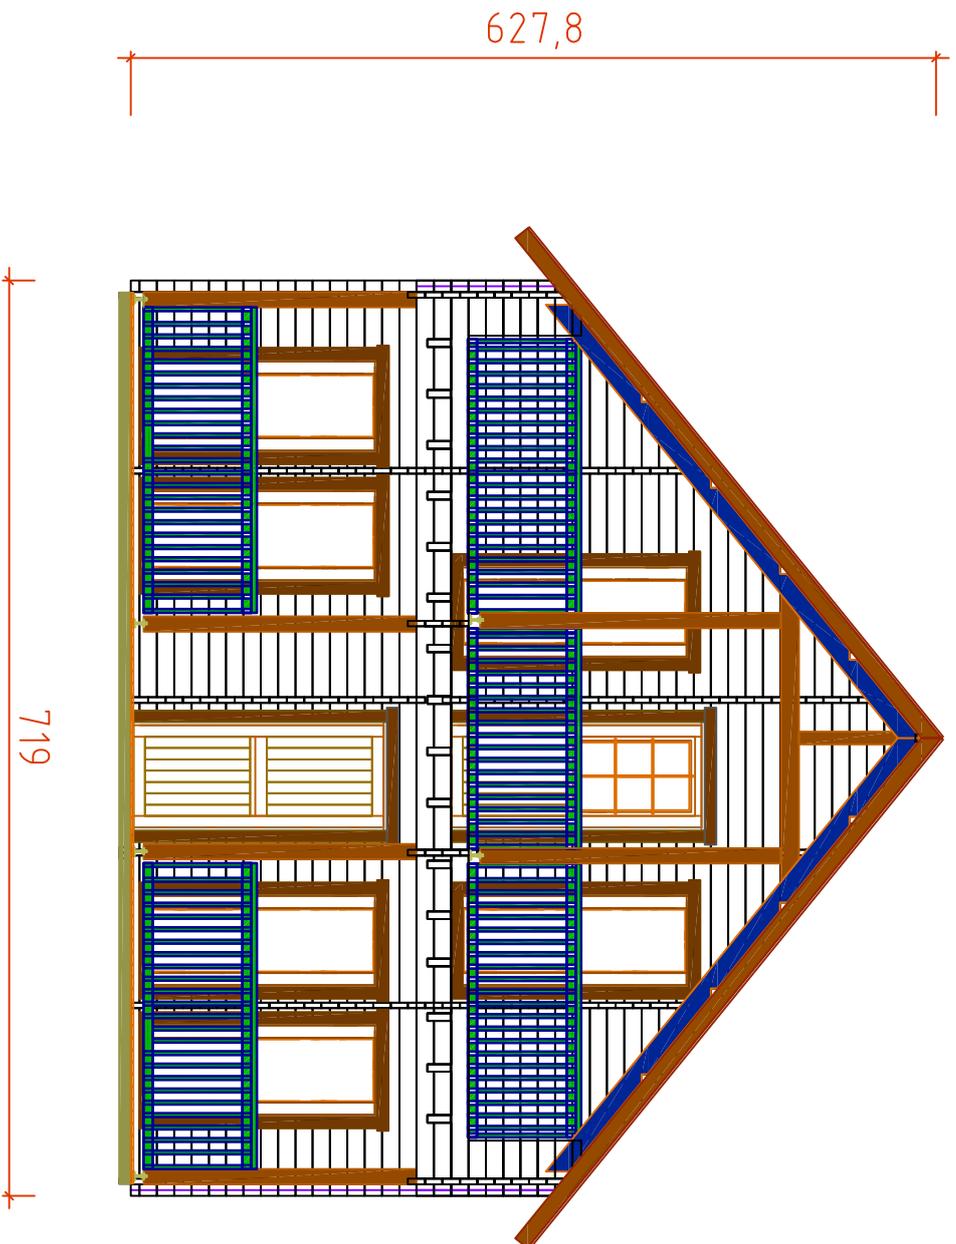


Code	Marta_5	Page	3	Scale	14.11.201
Drawing	Fasade-1	Scale	1:100	File	Marta_5.dwg
Wall-44+90+					

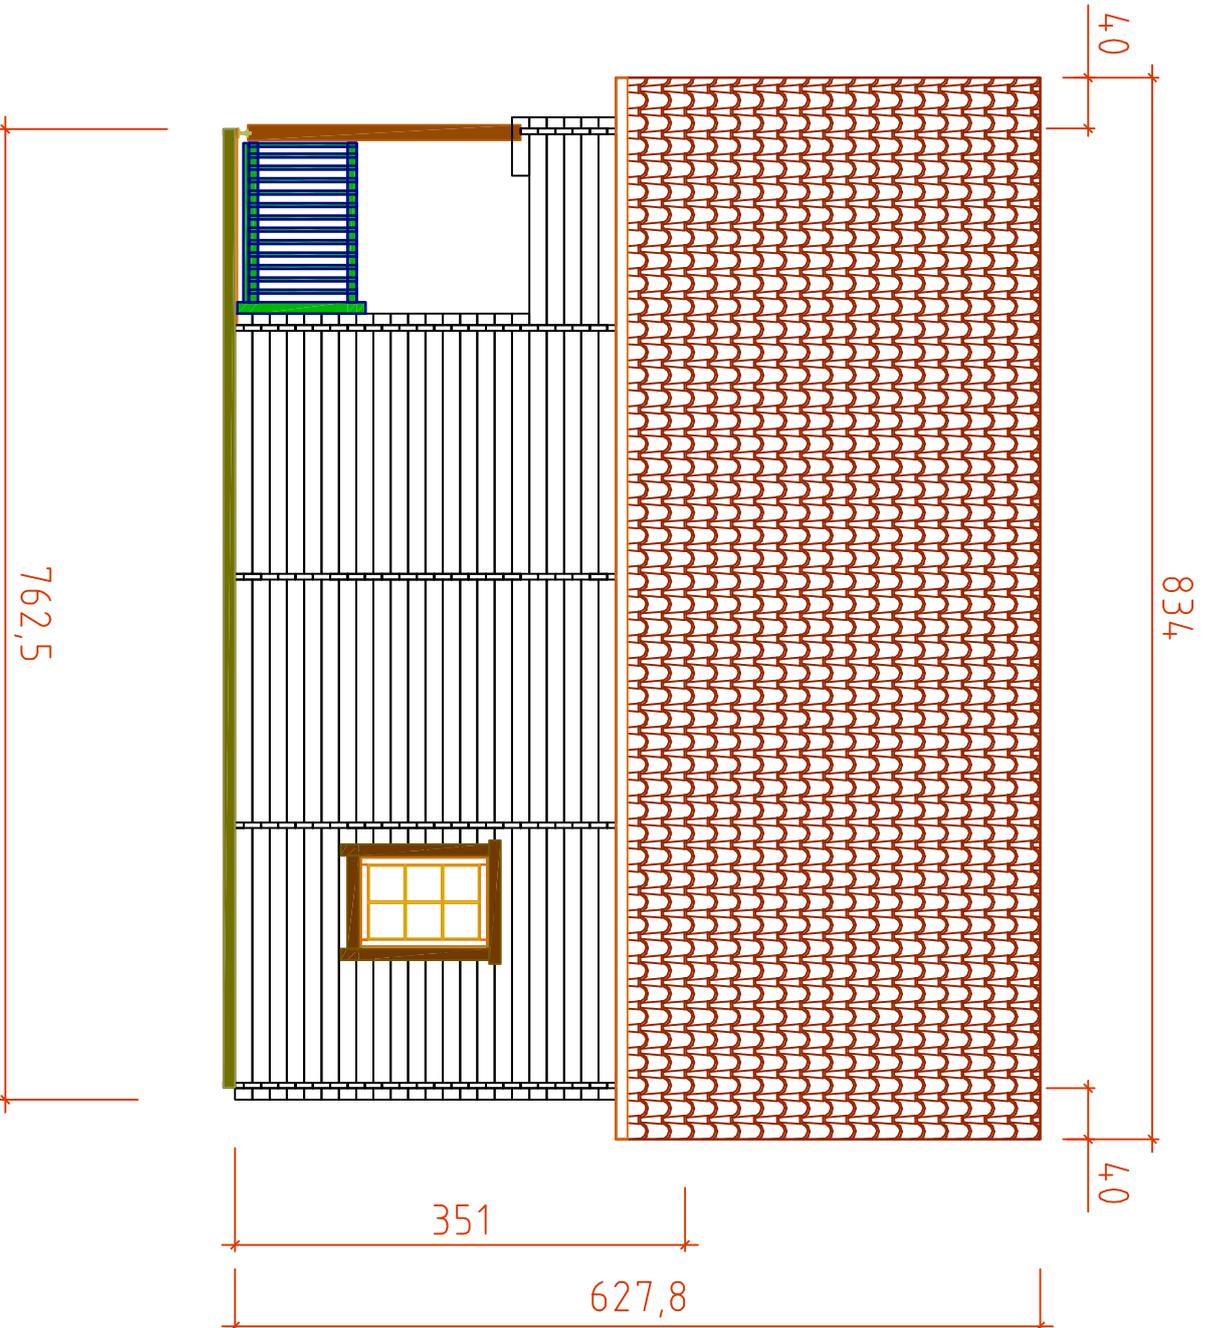


Code	Marta_5		Page	4	Scale	14.11.201
Drawing	Fasade-2		Scale	1:100		
File	Wall-44+90+		File	Marta_5.dwg		

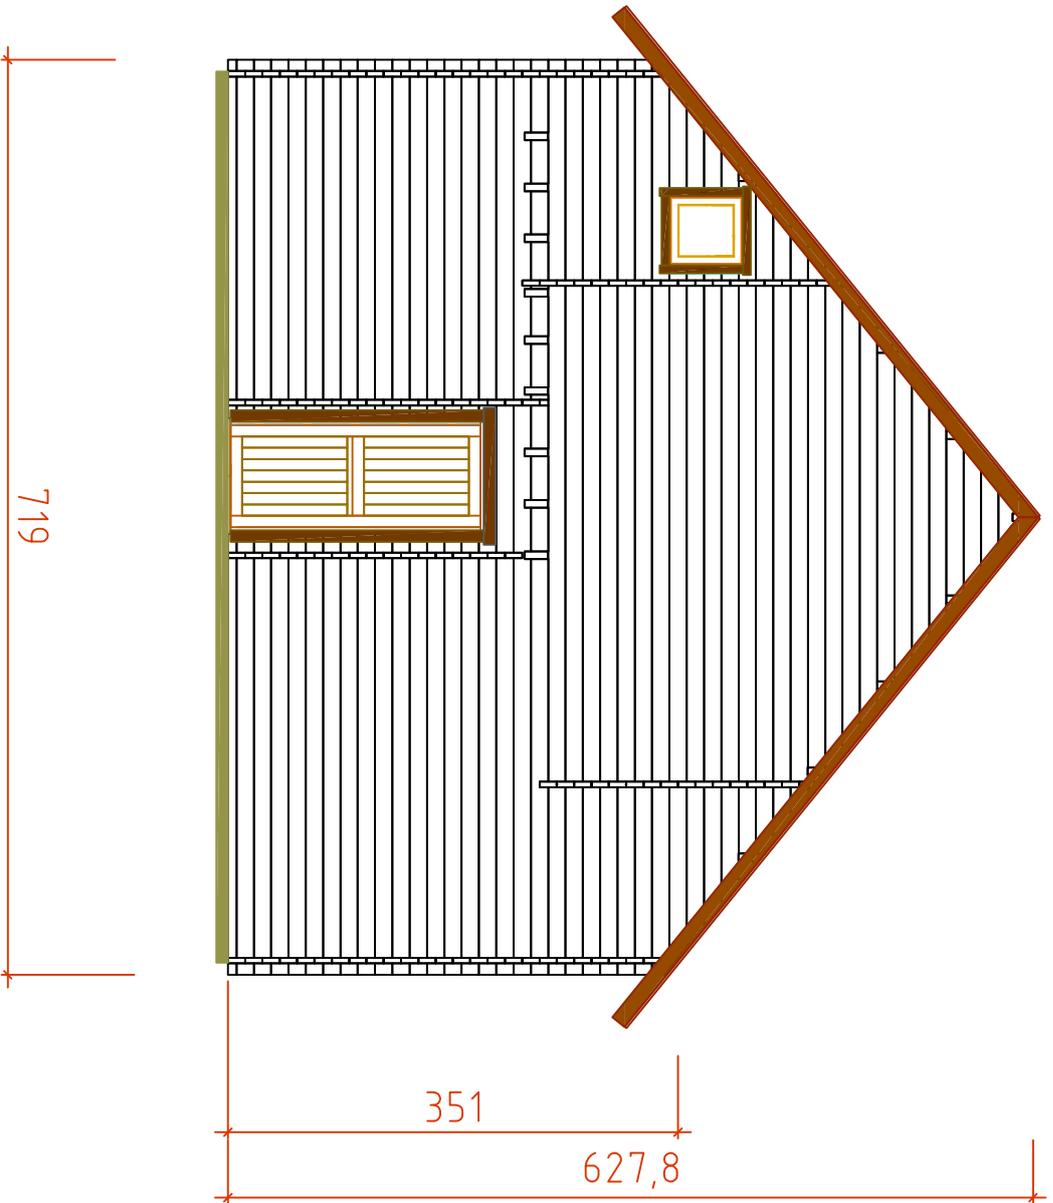

Code	Marta_5	Page	5	Scale	14.11.201
Drawing	Fasade-3	Scale	1:100	File	Marta_5.dwg
Wall-44+90+					

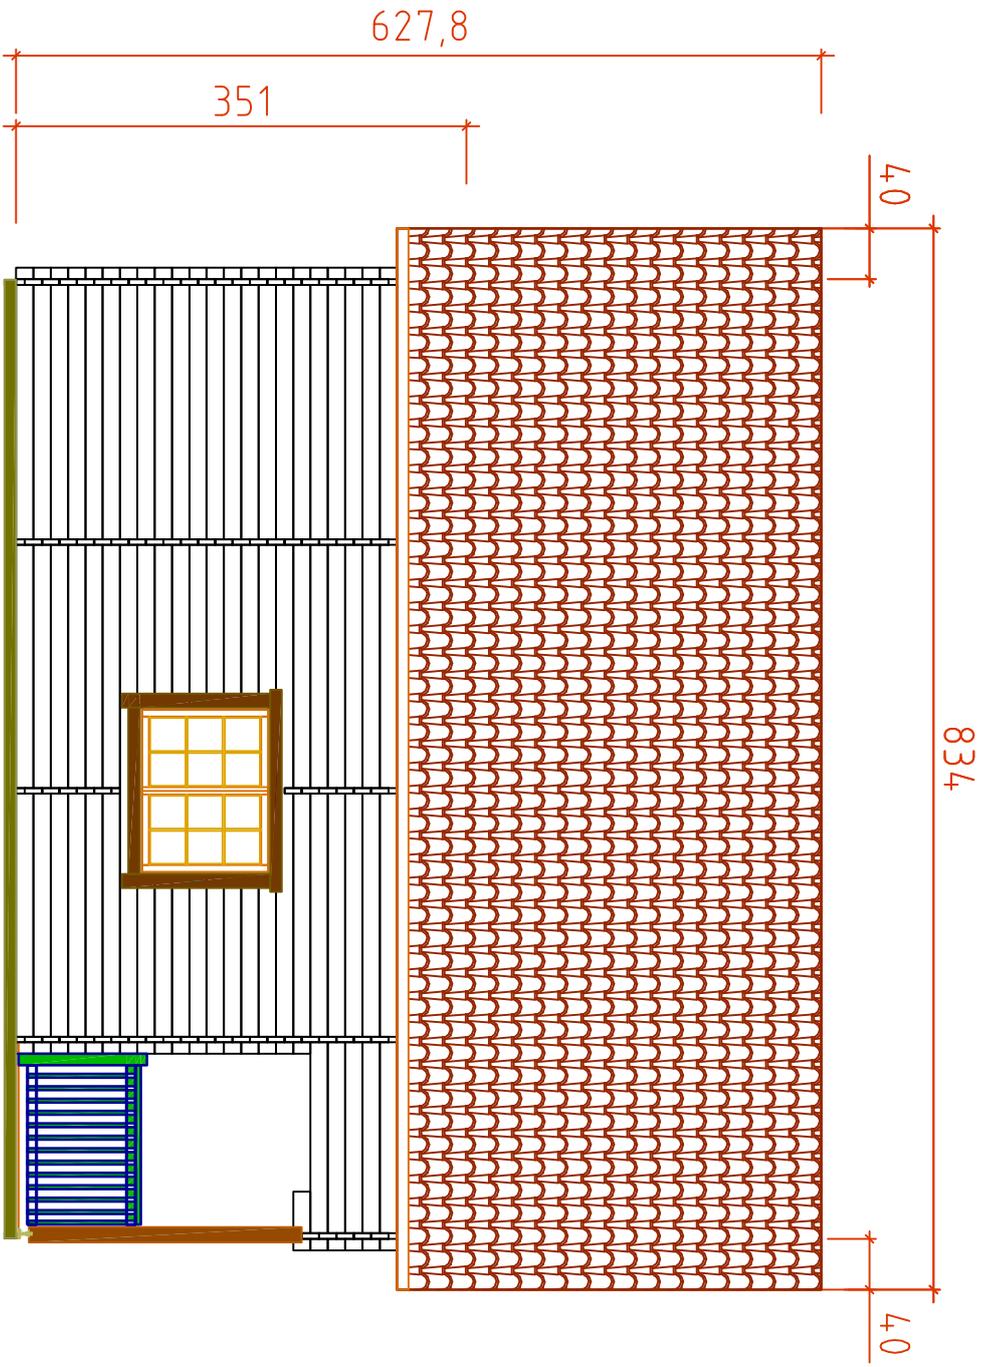

Code	Marta_5		Page	6	Scale	14.11.201
Drawing	Fasade-4				Scale	1:100
File	Wall-44+90+				File	Marta_5.dwg

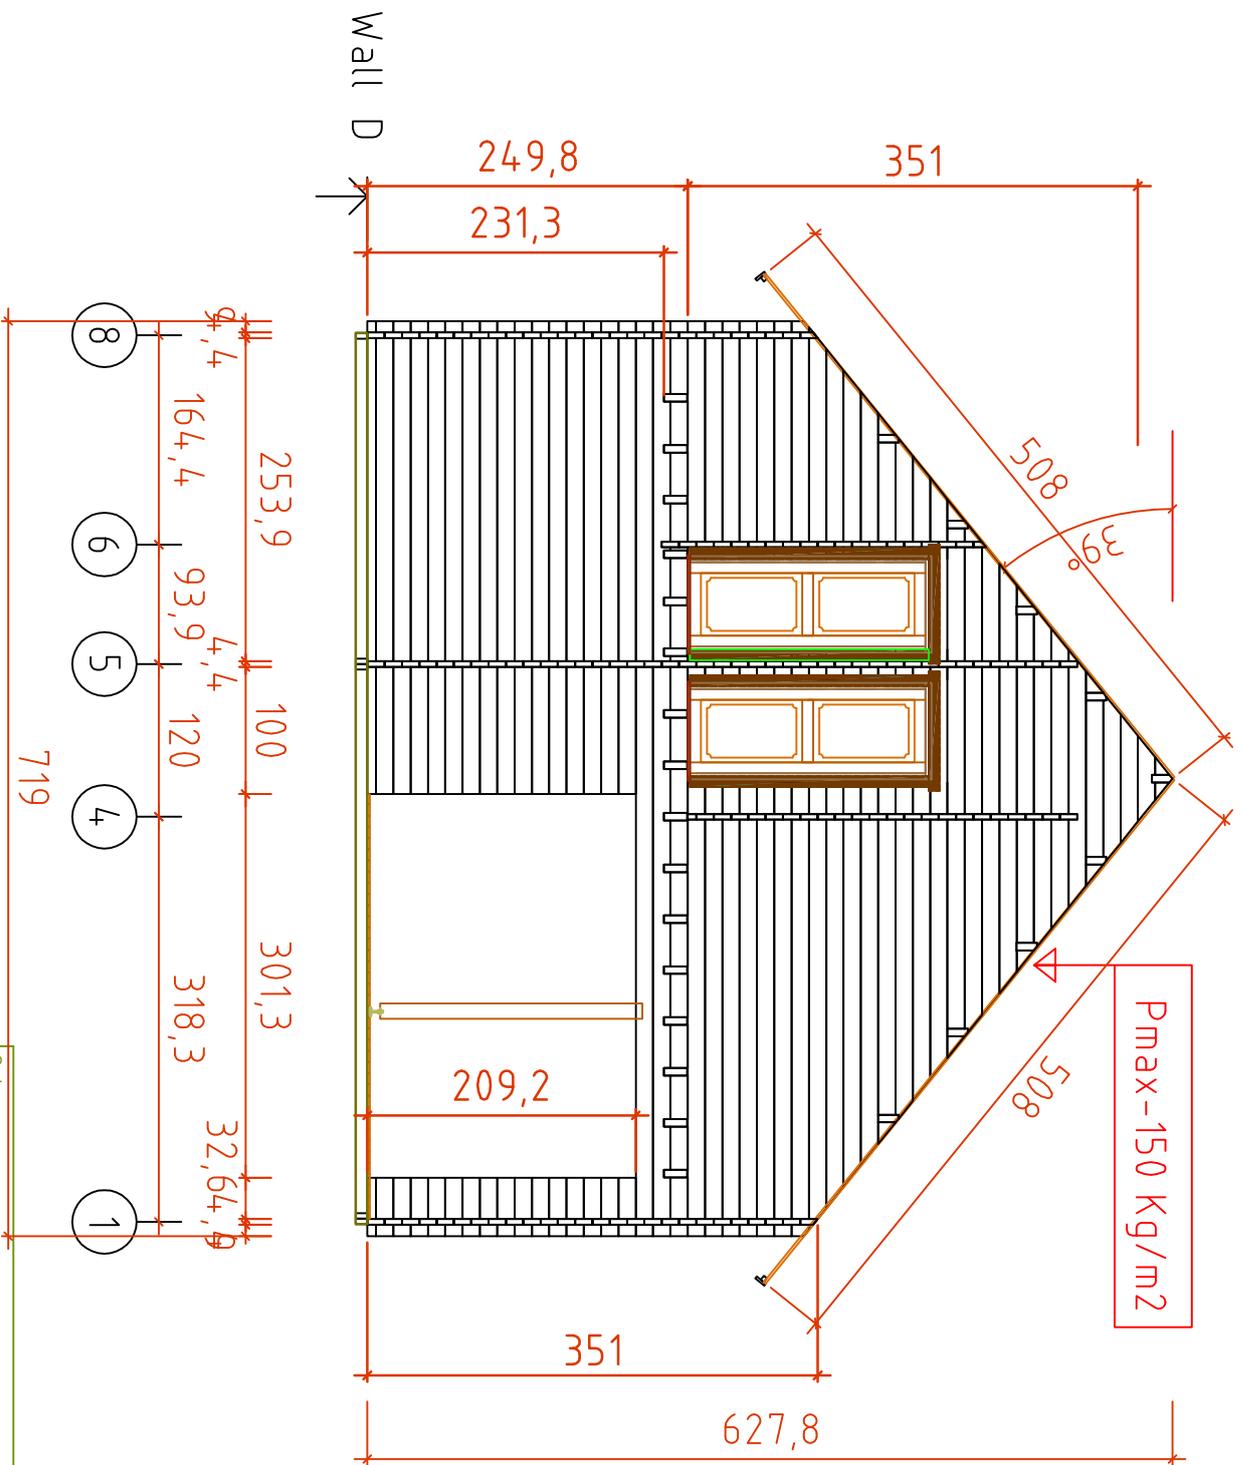

Code	Marta_5	Page	7
Code	Marta_5	Page	7
Drawing	Section	Scale	1:100
File	Marta_5.dwg		

Wall-44+90+