

Code **Mimosa_Boalo**

Page **1**

12.08.019

Drawing


Scale **1:100**

Wall_70+90+18

File **Mimosa_Boalo.dwg**

A
B
C
D
E


H = 1.500 m
 TOTAL: 67.68 m²

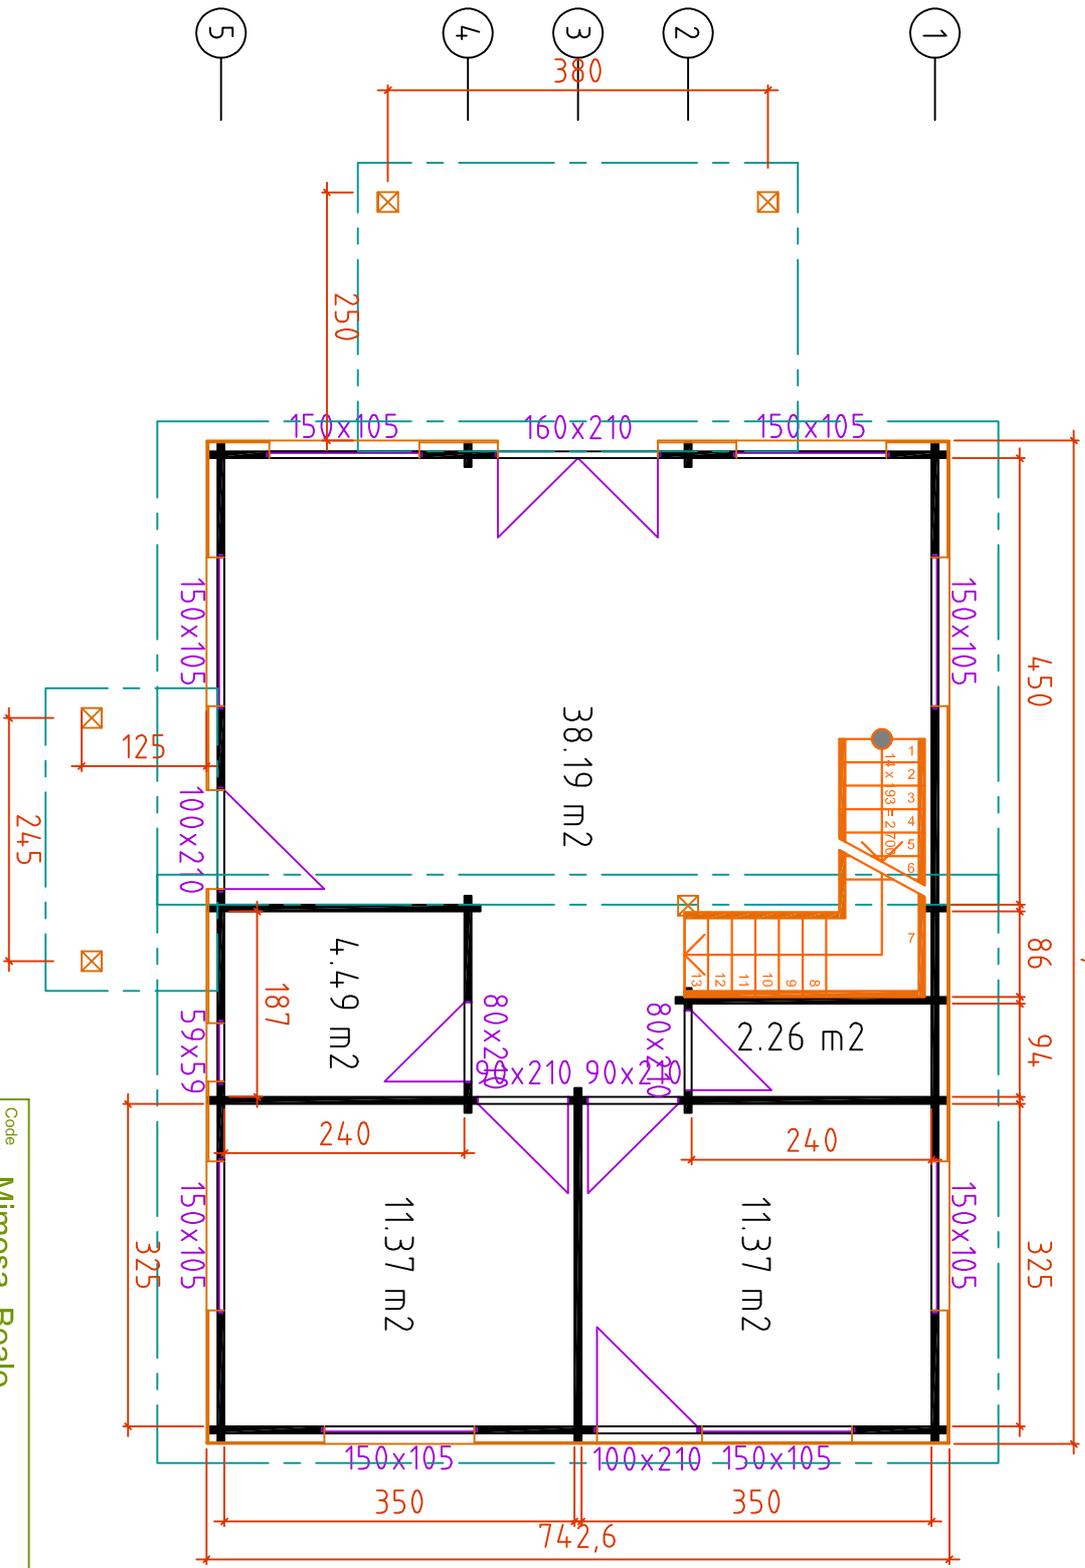


Code	Mimosa_Boalo	Page	1	12.08.019
Drawing	Plan Ground floor	Scale	1:100	
File	Wall_70+90+18	File	Mimosa_Boalo.dwg	

A B C D E


H = 3.600 m
TOTAL: 67.57 m²

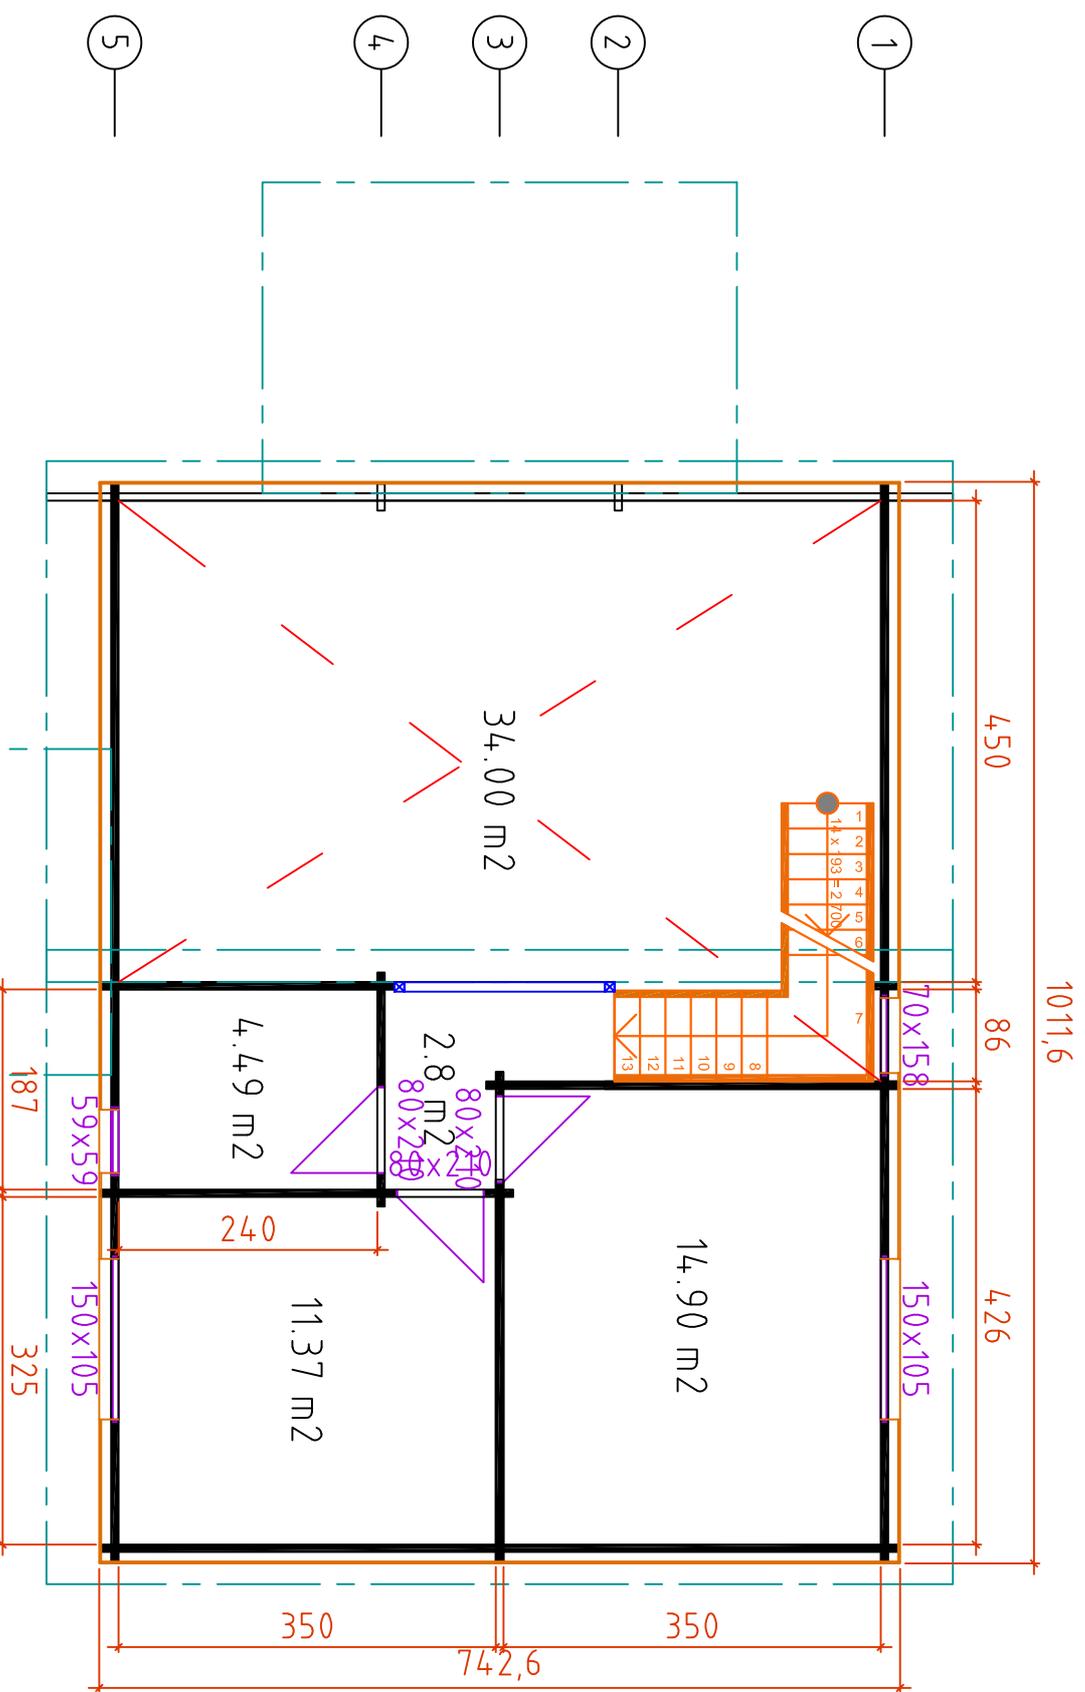


Code	Mimosa_Boalo	Page	1/1
Drawing	Plan First floor	Scale	1:100
File	Mimosa_Boalo.dwg		

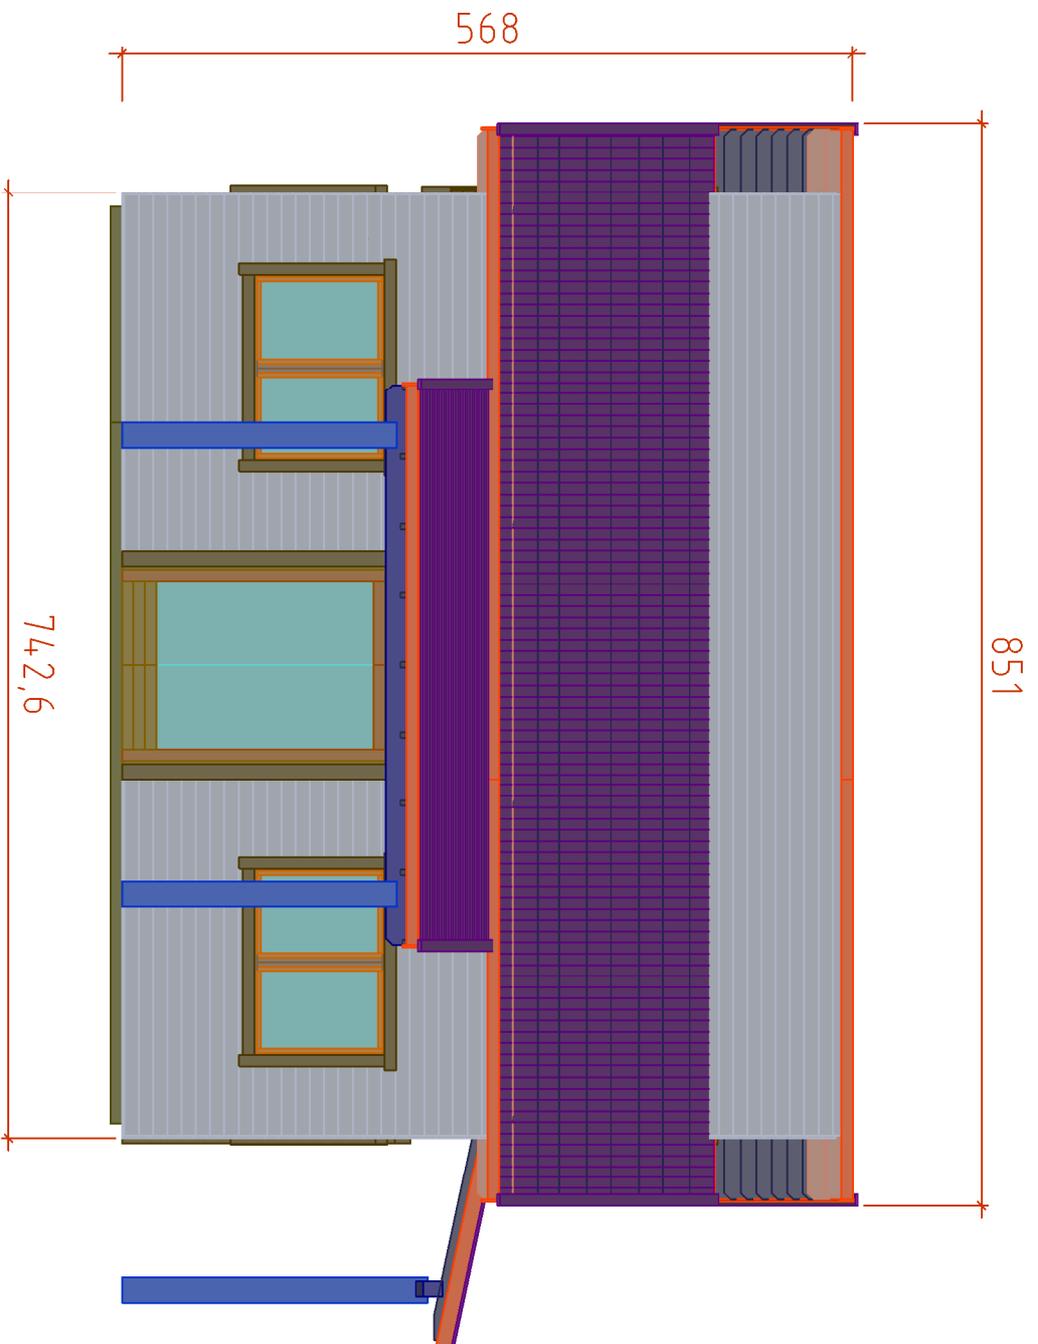


Code	Facade_1	Page	1	12.08.019
Drawing		Scale	1:100	
Wall_70+90+18		File	Mimosa_Boalo.dwg	

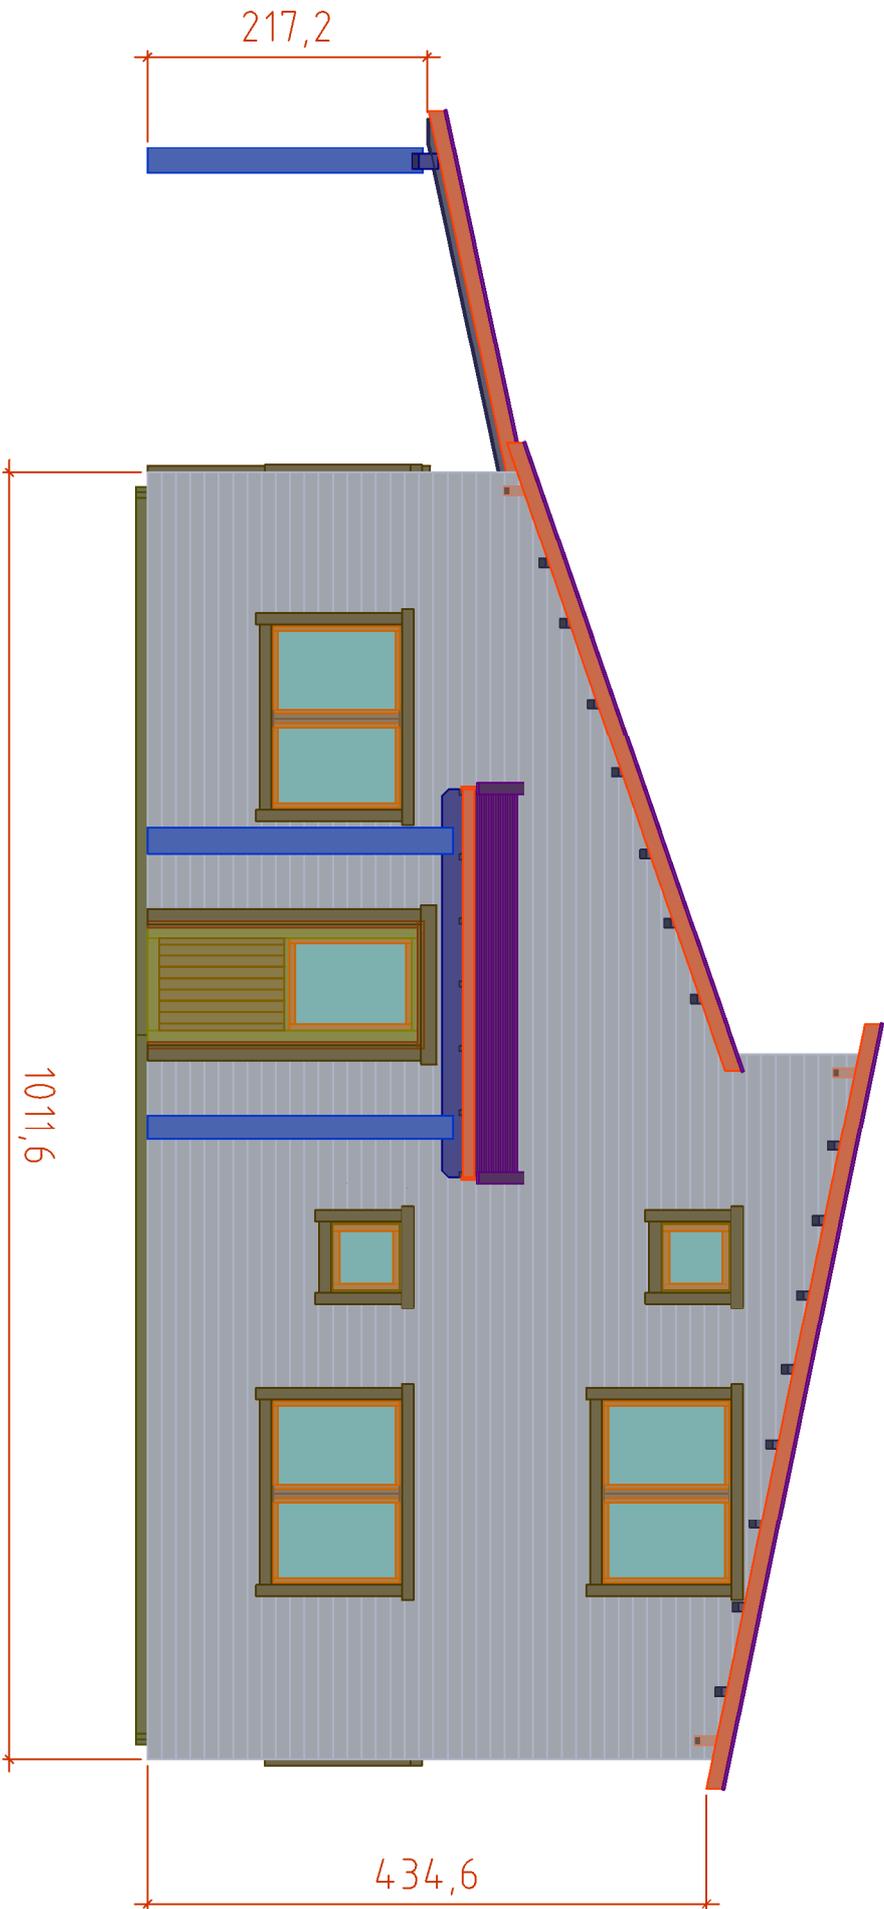

Code	Facade_2	Page	2	Scale	12.08.019
Drawing				Scale	1:100
File	Wall_70+90+18	File	Mimosa_Boalo.dwg		

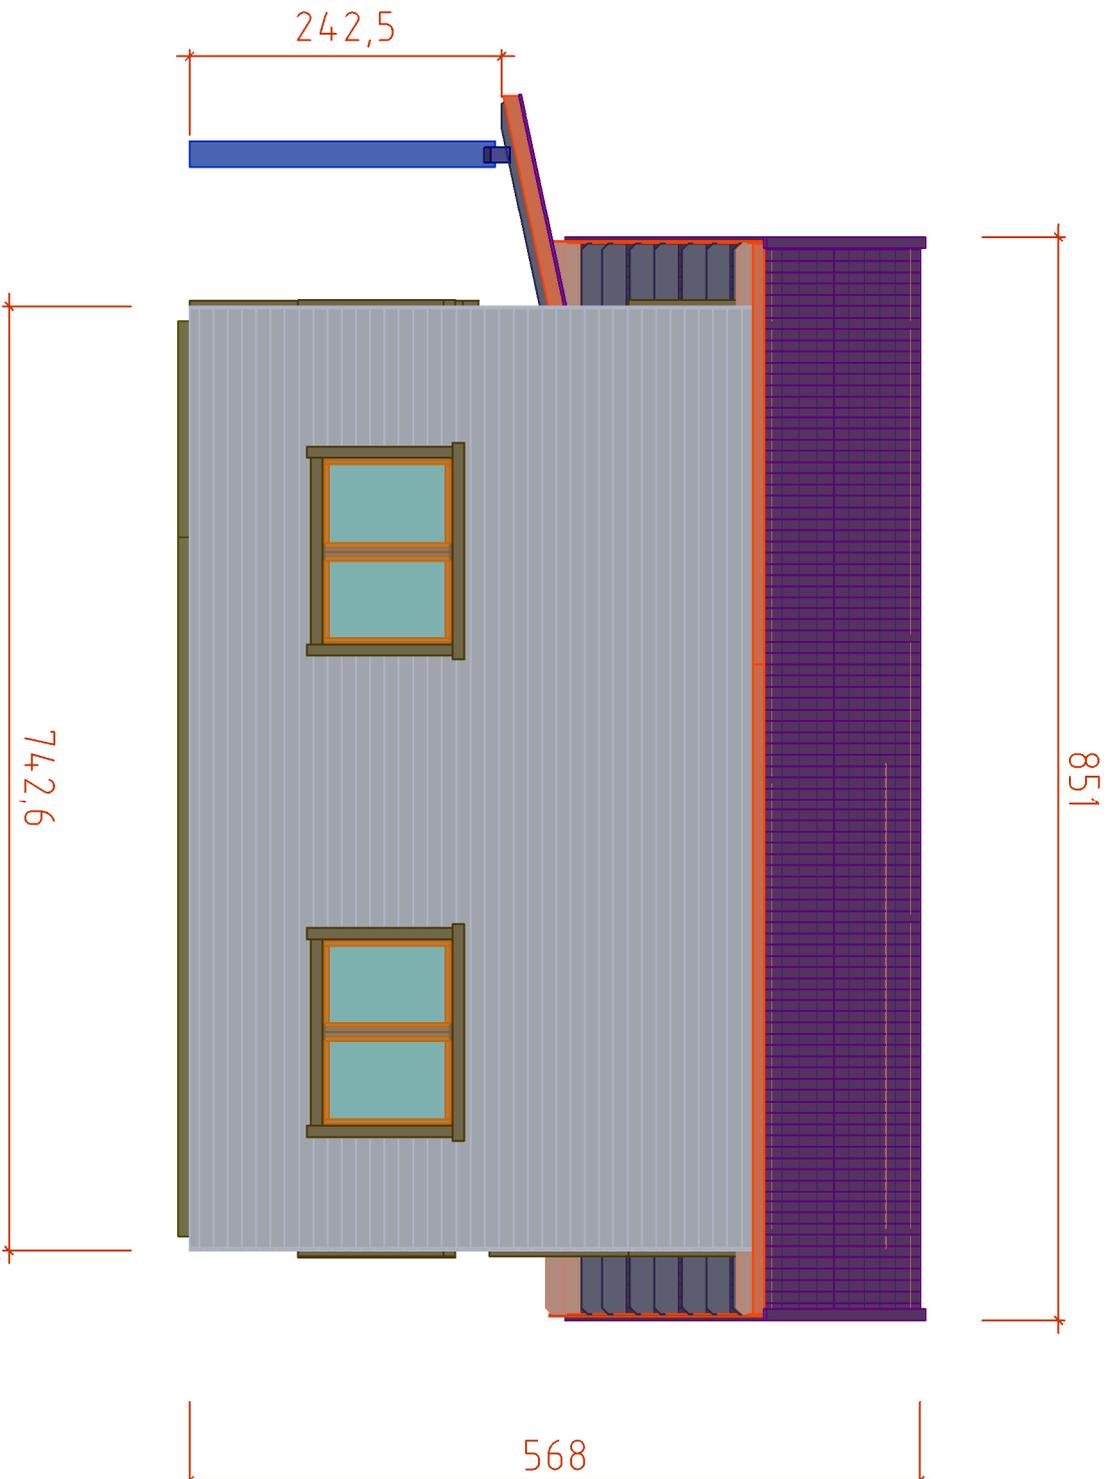

Code	Facade_3		Page	3	12.08.019
Drawing			Scale	1:100	
Wall_70+90+18			Fl. Boalo_F-1.dwg		

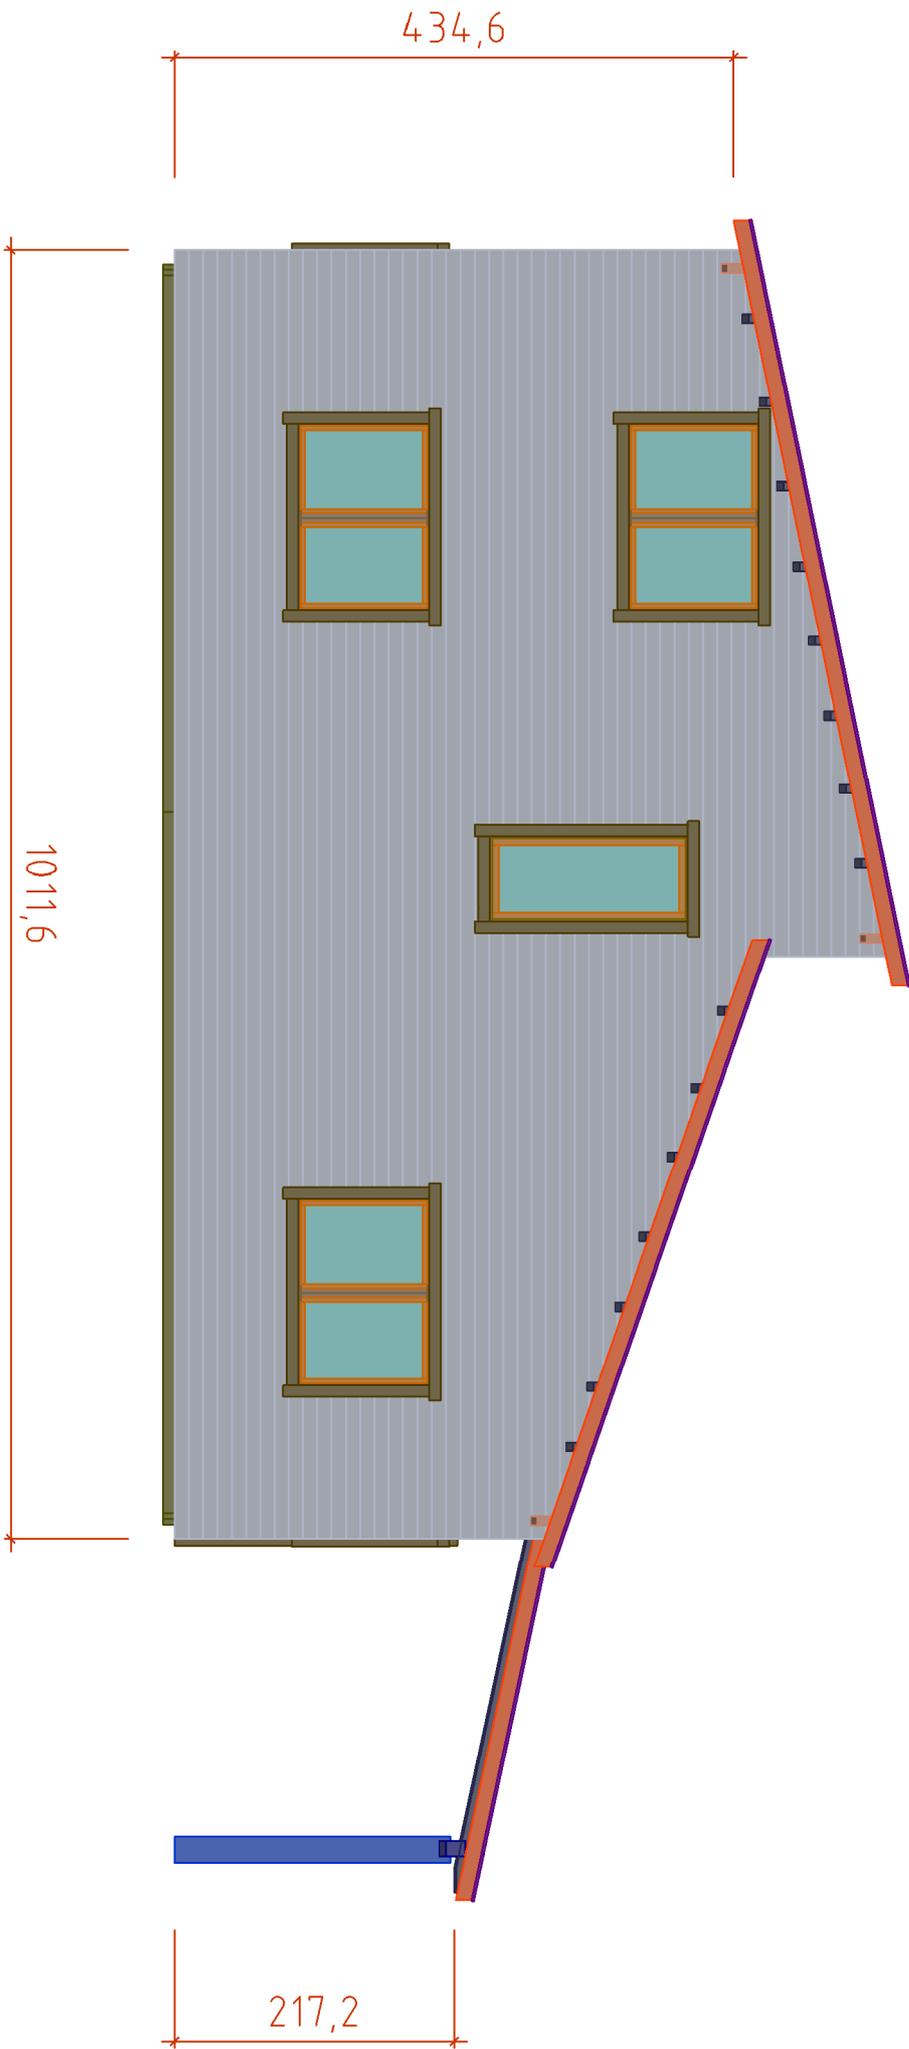

Code	Facade_4	Page	4	12.08.019
Drawing		Scale	1:100	
Wall_70+90+18		Fló Mimosa_Boalo.dwg		

