



Code	Tropical_exposición_70 LAM	Page	1	Date	07.05.020
Drawing	3_D			Scale	1:100
File	Wall_70 LAM+90+	File	Tropical_expo-70-3d.dwg		

H = 1.500 m
 TOTAL: 105.64 m²

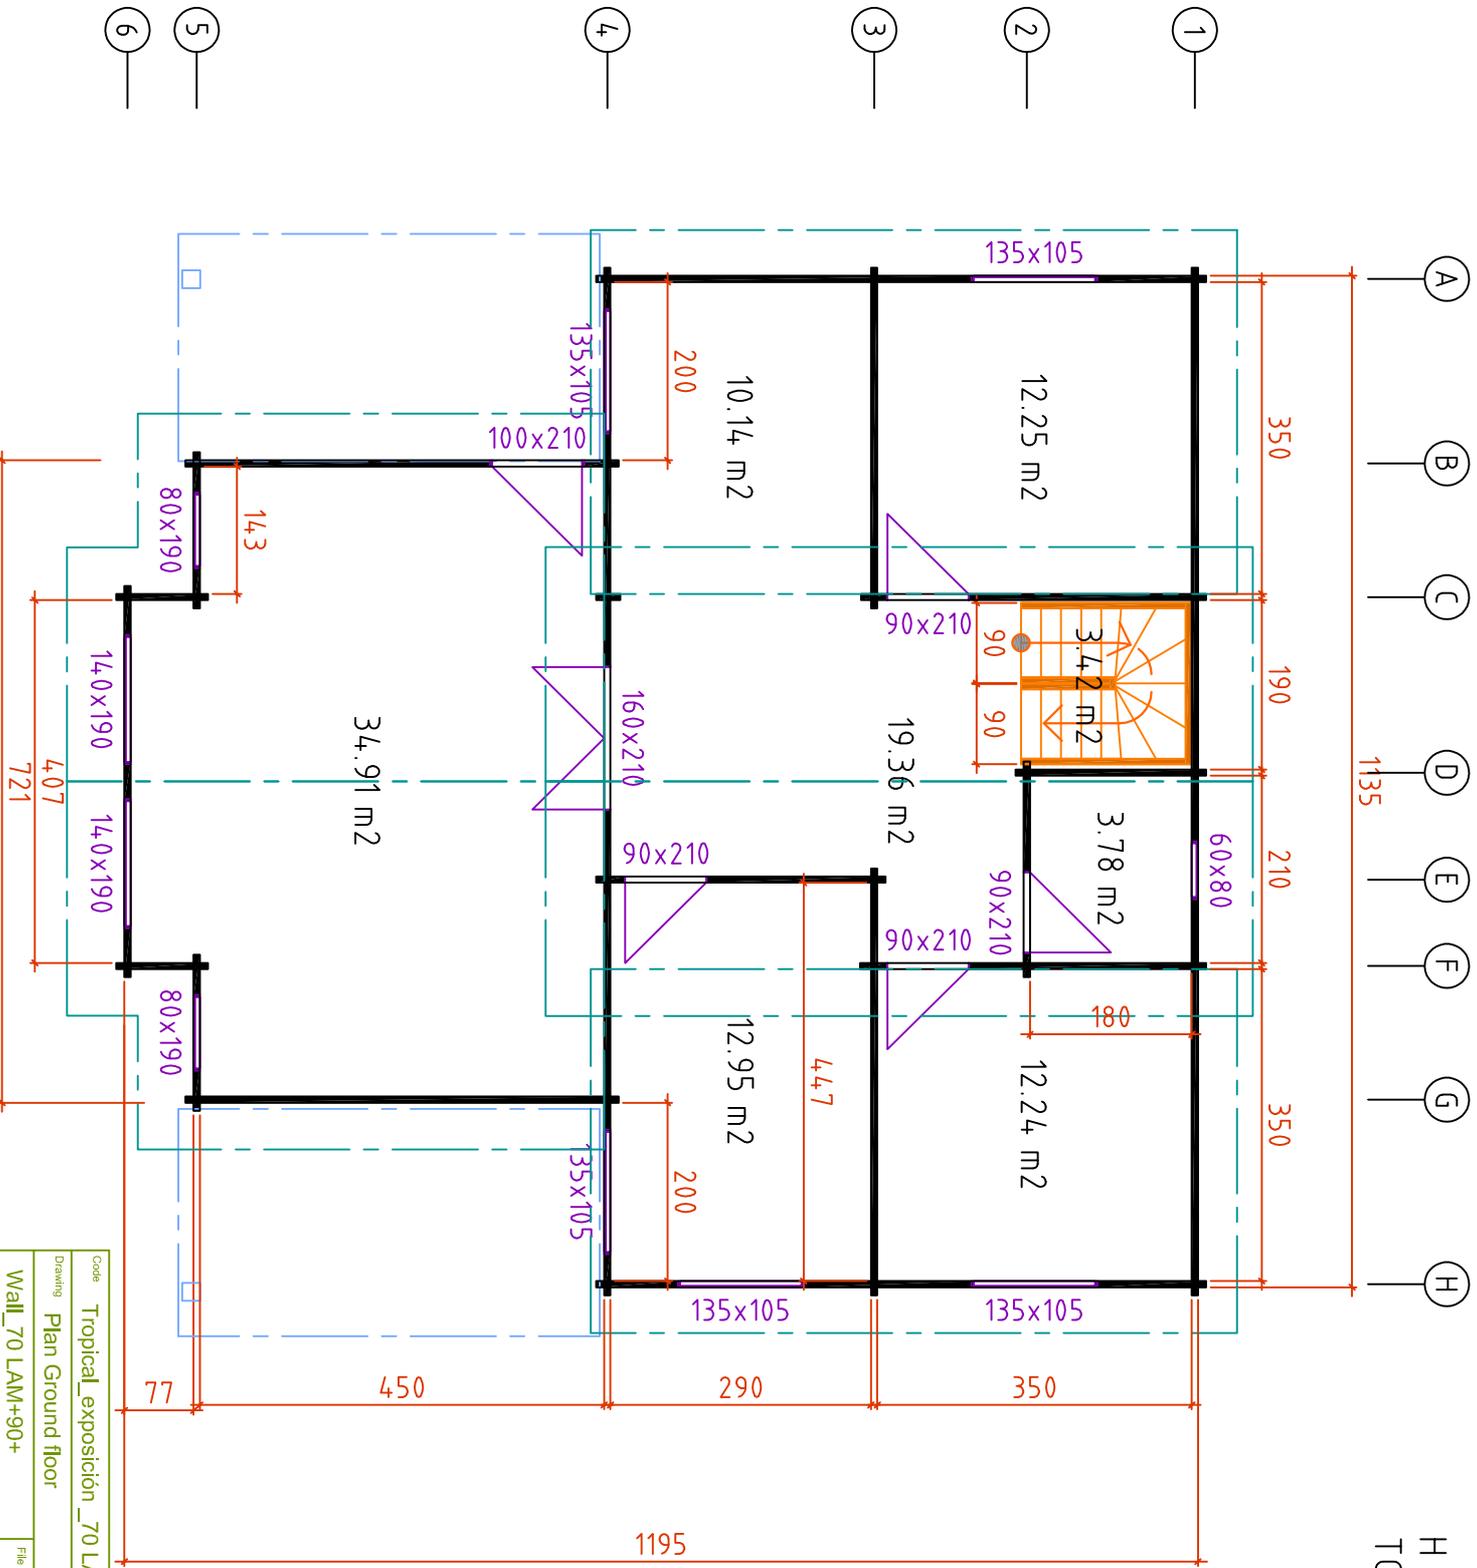


Code	Tropical_exposición_70 LAM		Page	1
Drawings	Plan Ground floor		Scale	1:100
File	Tropical_expo-70 .dwg			


H = 4.300 m
TOTAL: 25.92 m²

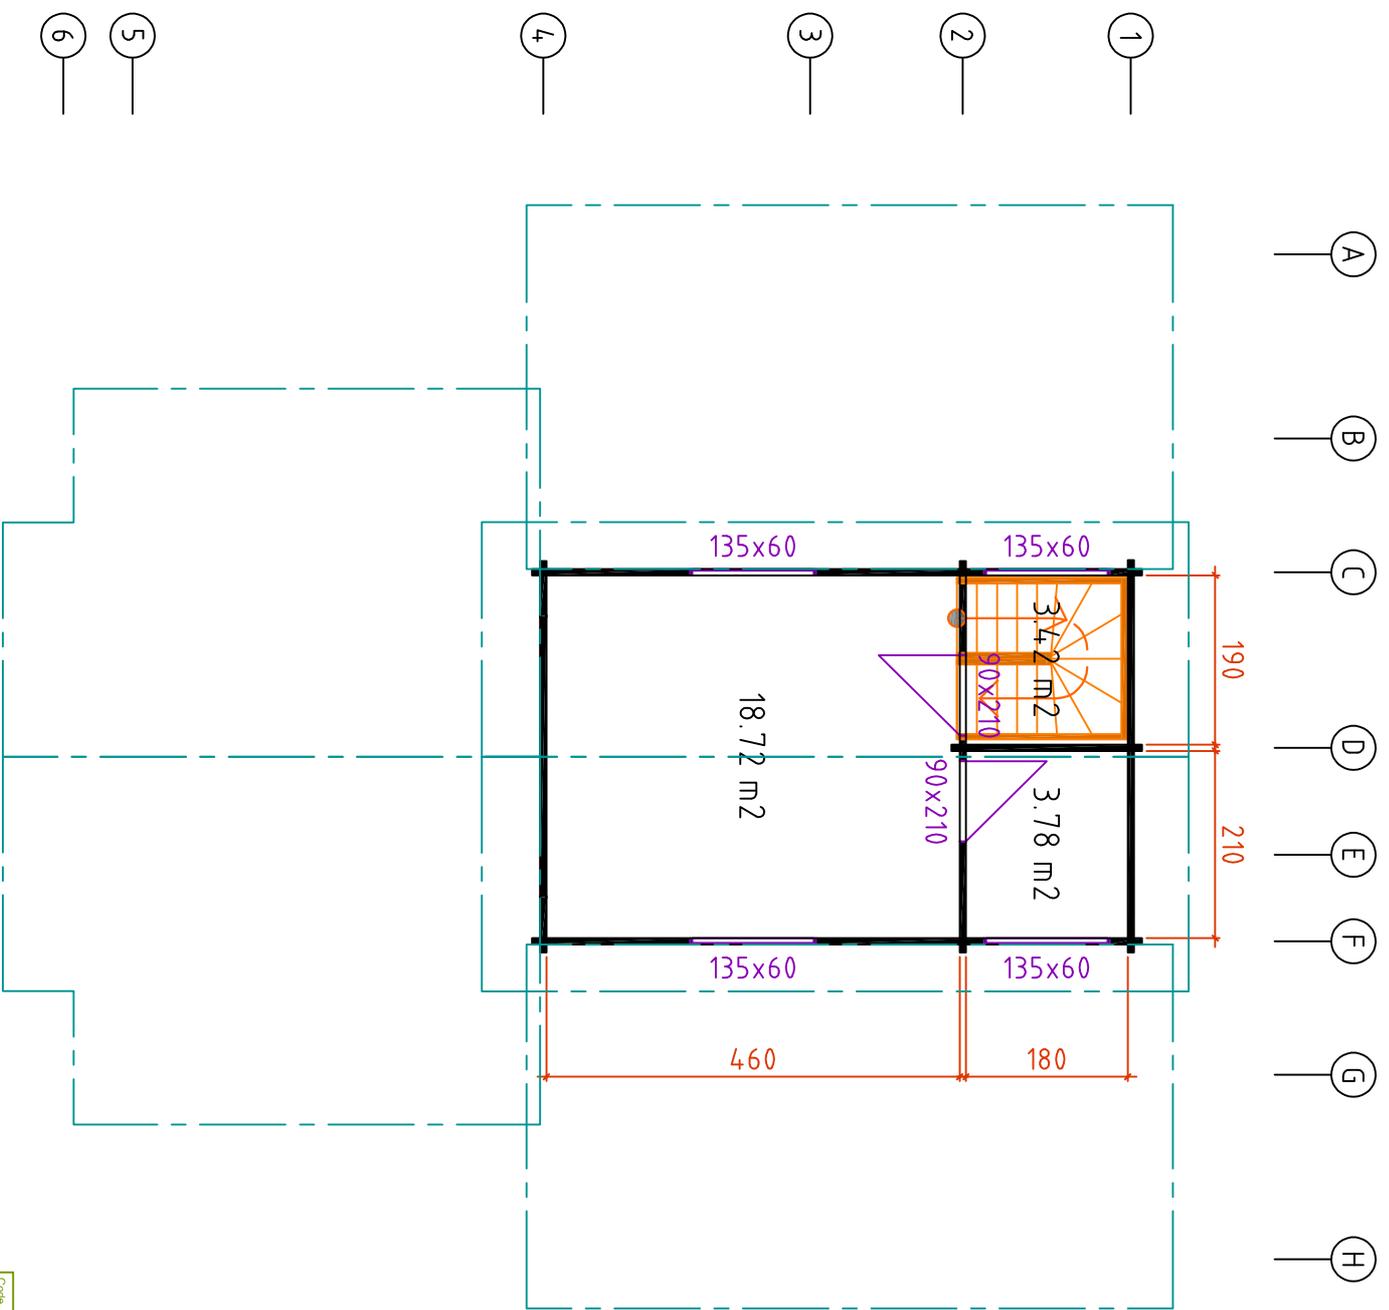


Code	Tropical_exposición_70 LAM	Page	1/1	Scale	07.05.020
Drawing	Plan First floor				1:100
File	Wall_70 LAM+90+				Tropical_expo-70 .dwg

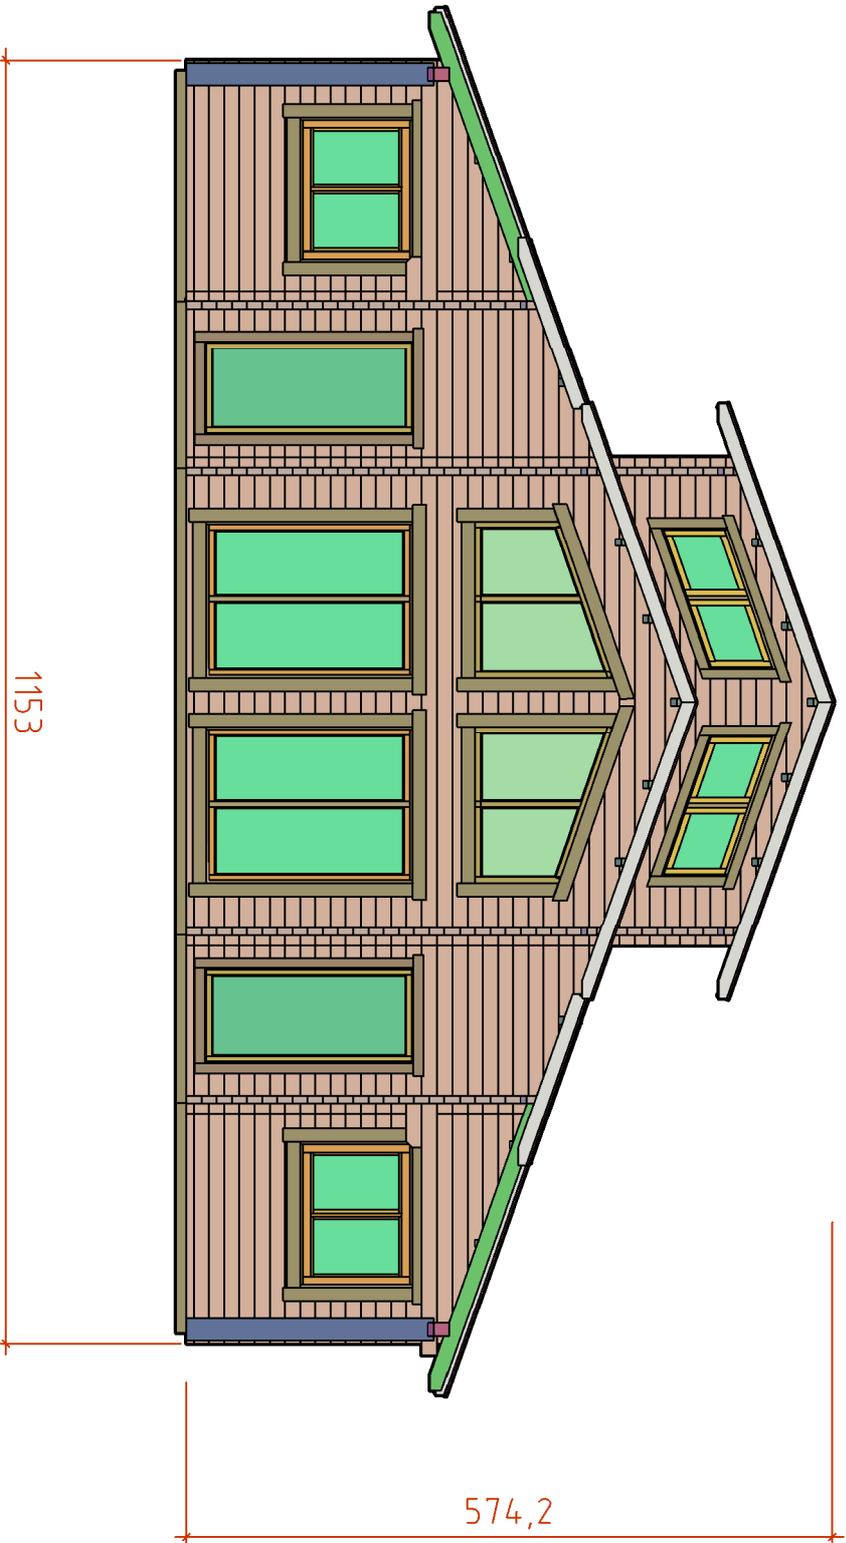


Code	Tropical_exposición_70 LAM	Page	1	Date	07.05.020
Drawing	Facade_1			Scale	1:100
File	Wall_70 LAM+90+	File	Tropical_expo-70-3d.dwg		

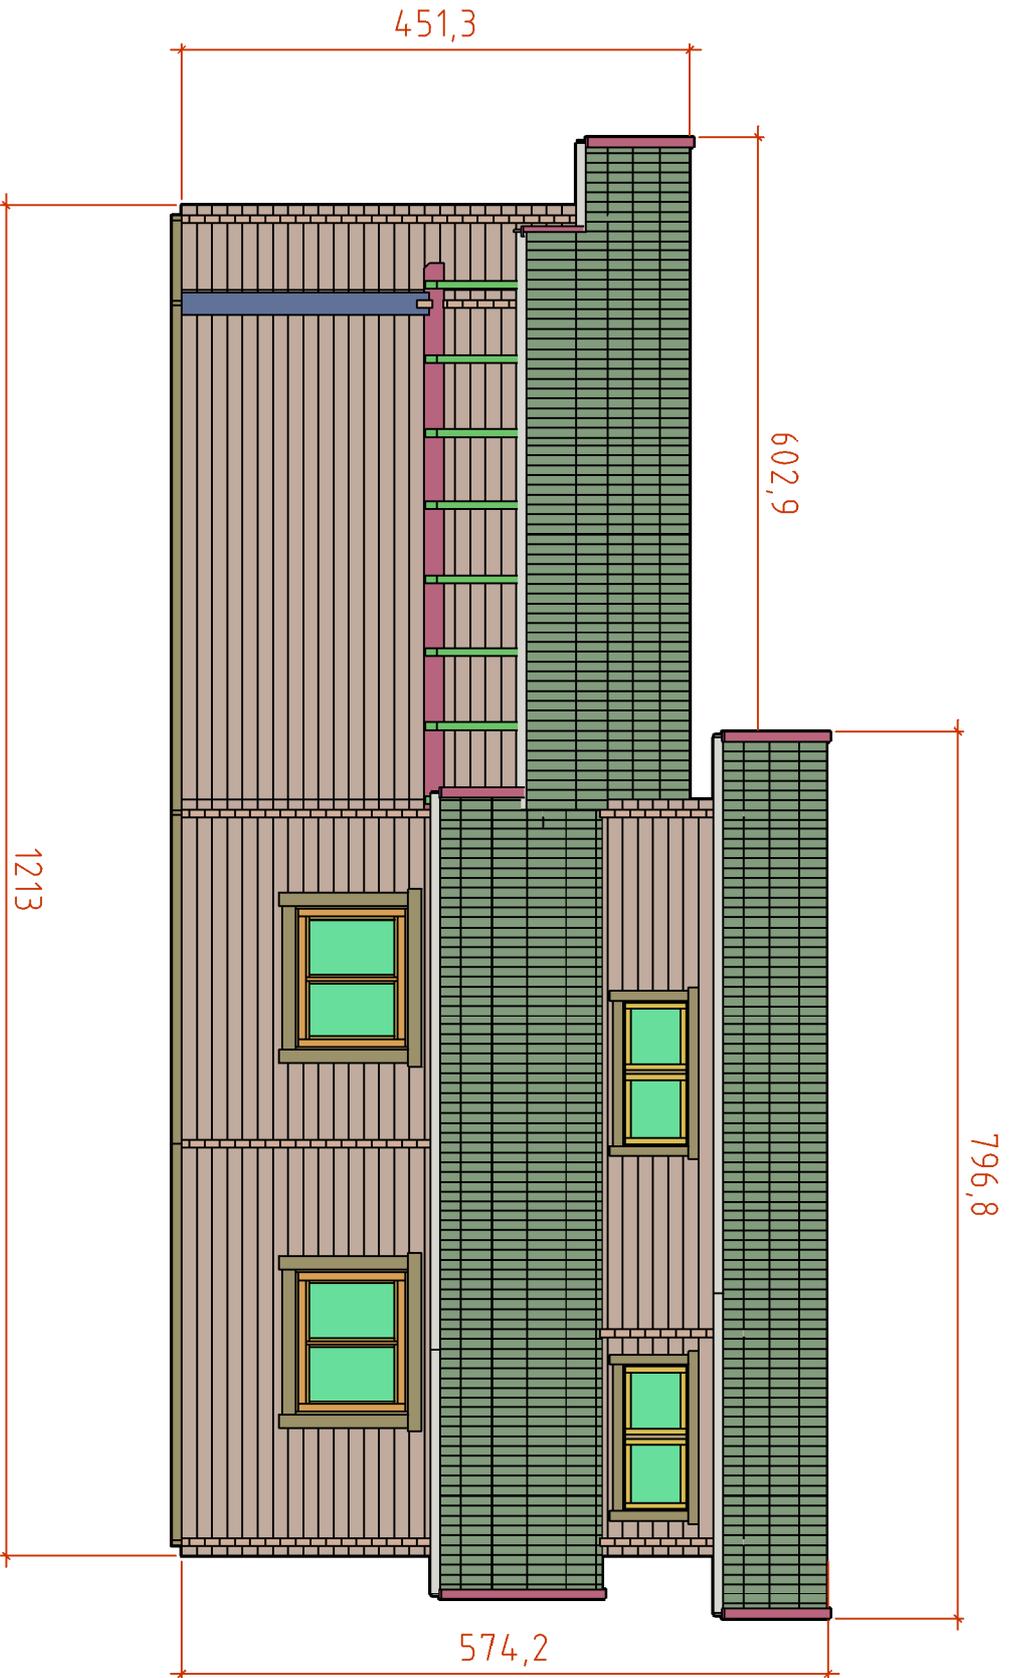


Code	Tropical_exposición_70 LAM	Page	2	Date	07.05.020
Drawing	Facade_2			Scale	1:100
File	Wall_70 LAM+90+				
Project	Tropical_expo-70-3d.dwg				

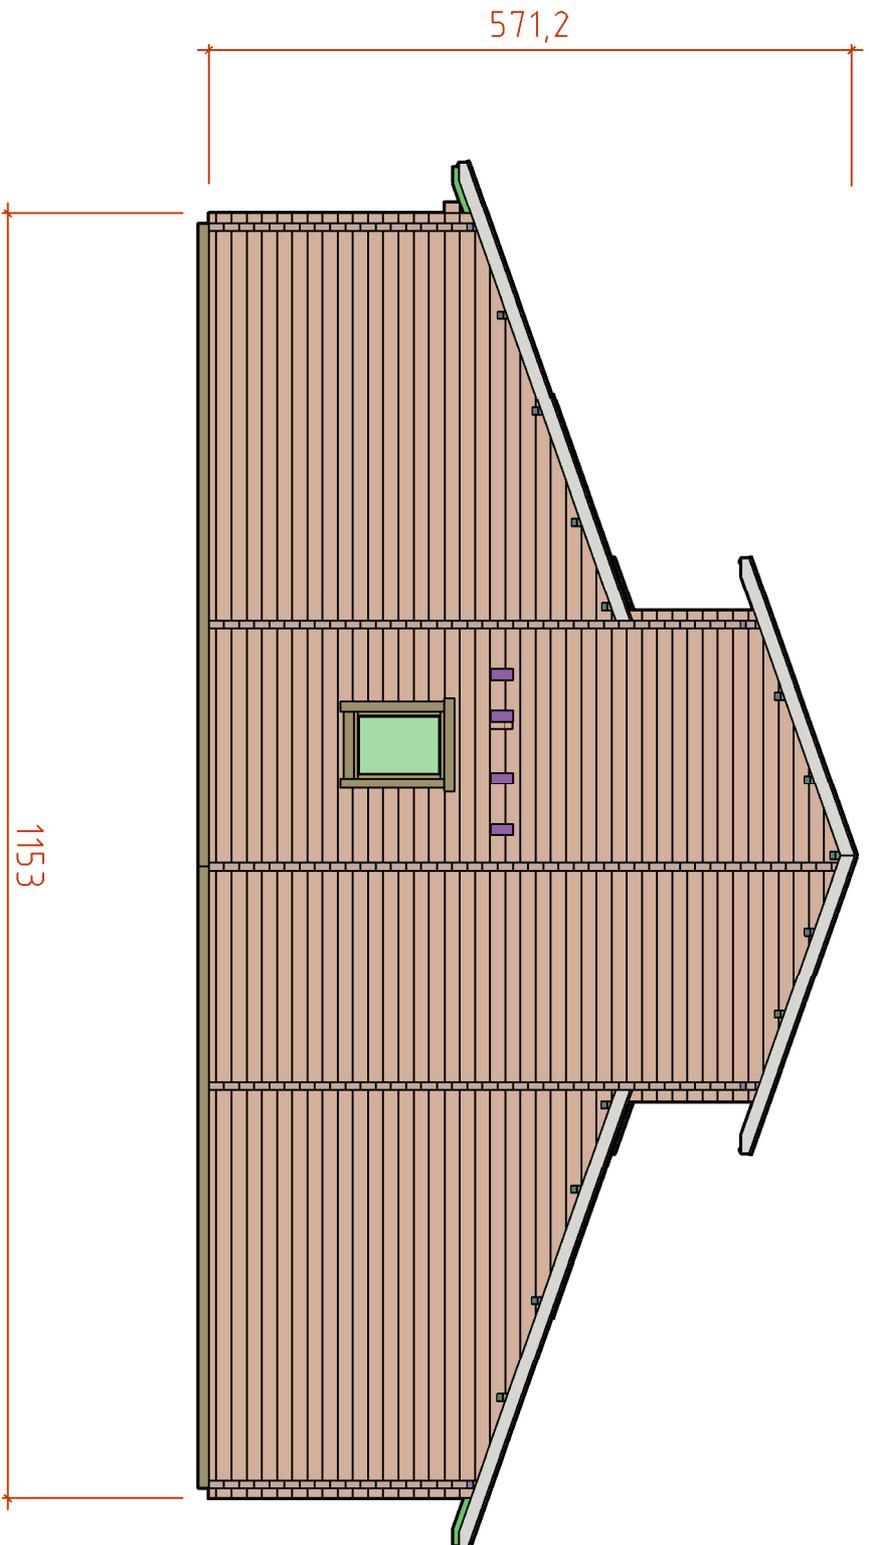

Code	Tropical_exposición_70 LAM	Folio	3	Date	07.05.020
Drawing	Facade_3			Scale	1:100
File	Wall_70 LAM+90+	File	Tropical_expo-70-3d.dwg		

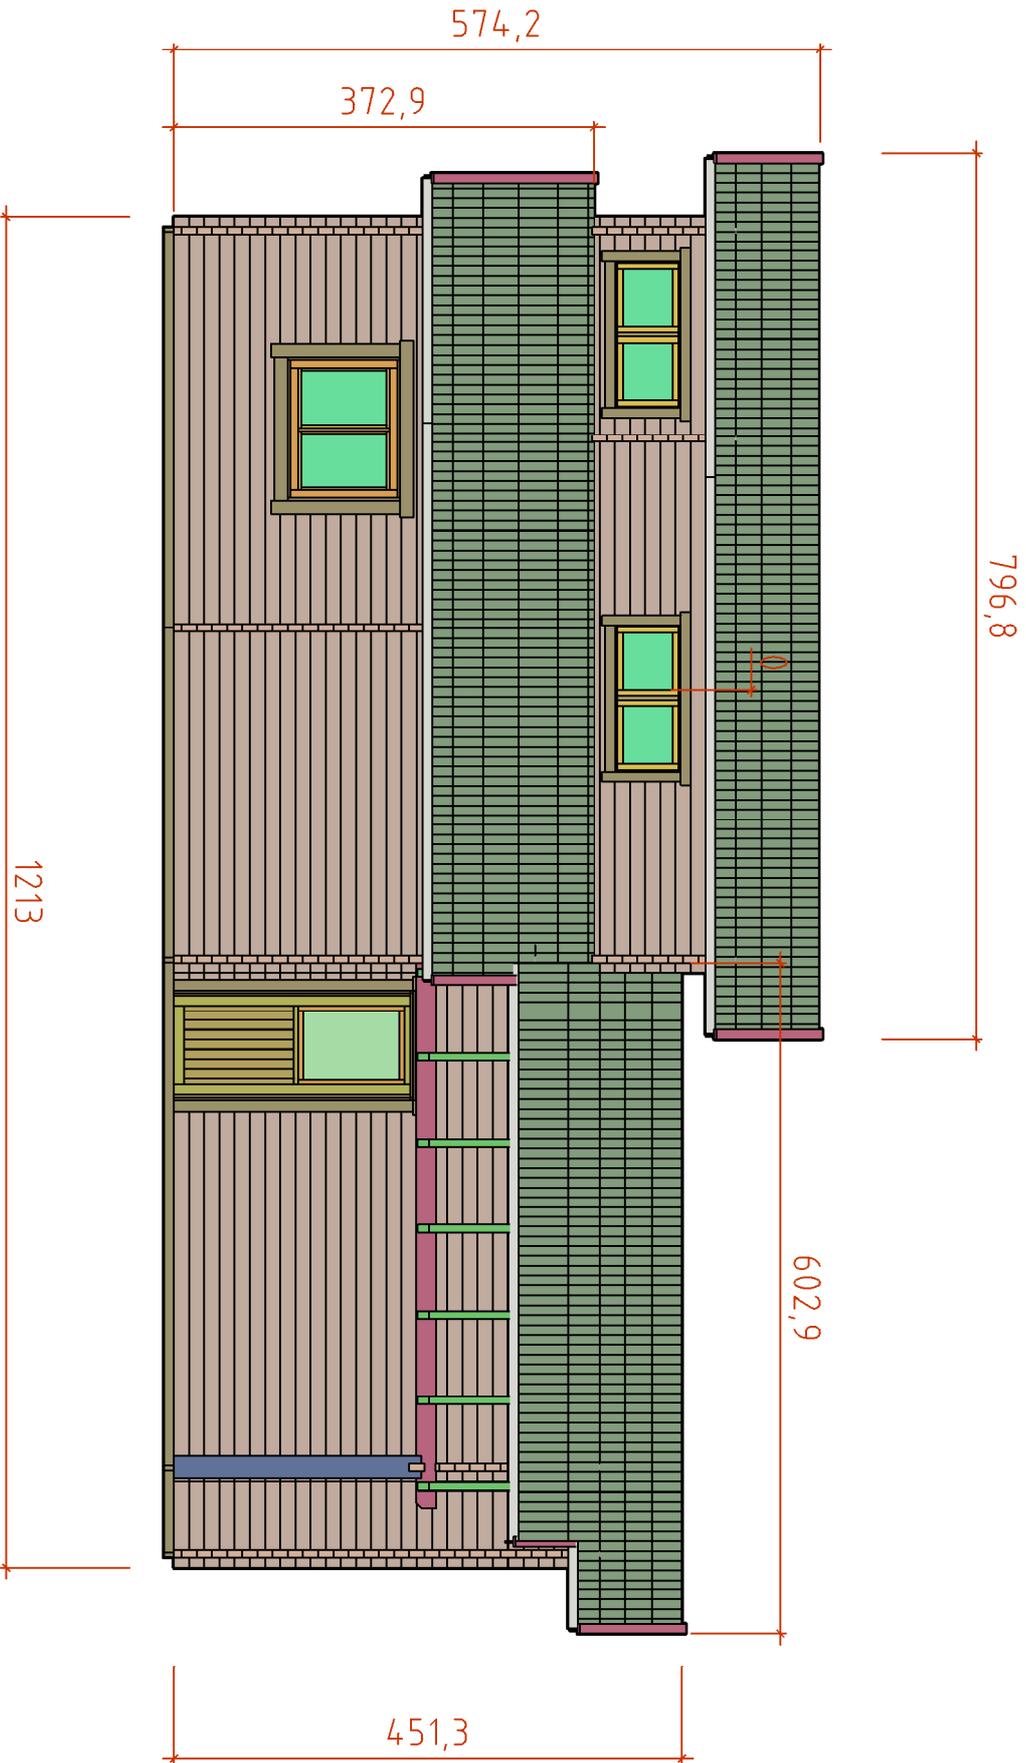

Code	Tropical_exposición_70 LAM	Page	4	Date	07.05.020
Drawing	Facade_4			Scale	1:100
Wall_70 LAM+90+					
File Tropical_expo-70-3d.dwg					

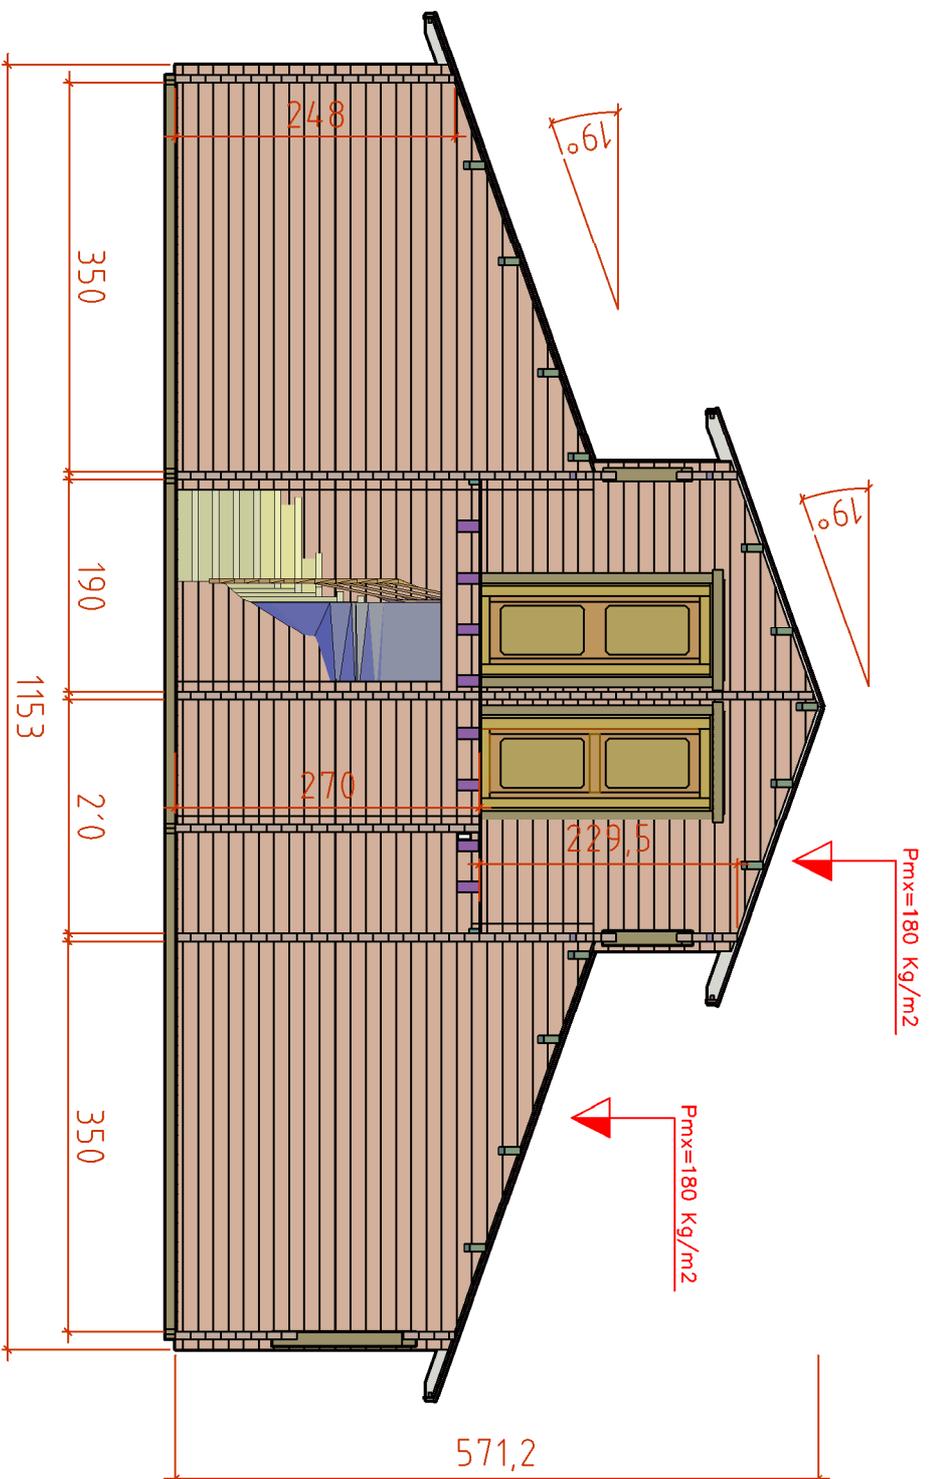

Code	Tropical_exposición_70 LAM	Page	5	Date	07.05.020
Drawings	Section			Scale	1:100
	Wall_70 LAM+90+	File	Tropical_expo-70-3d.dwg		