


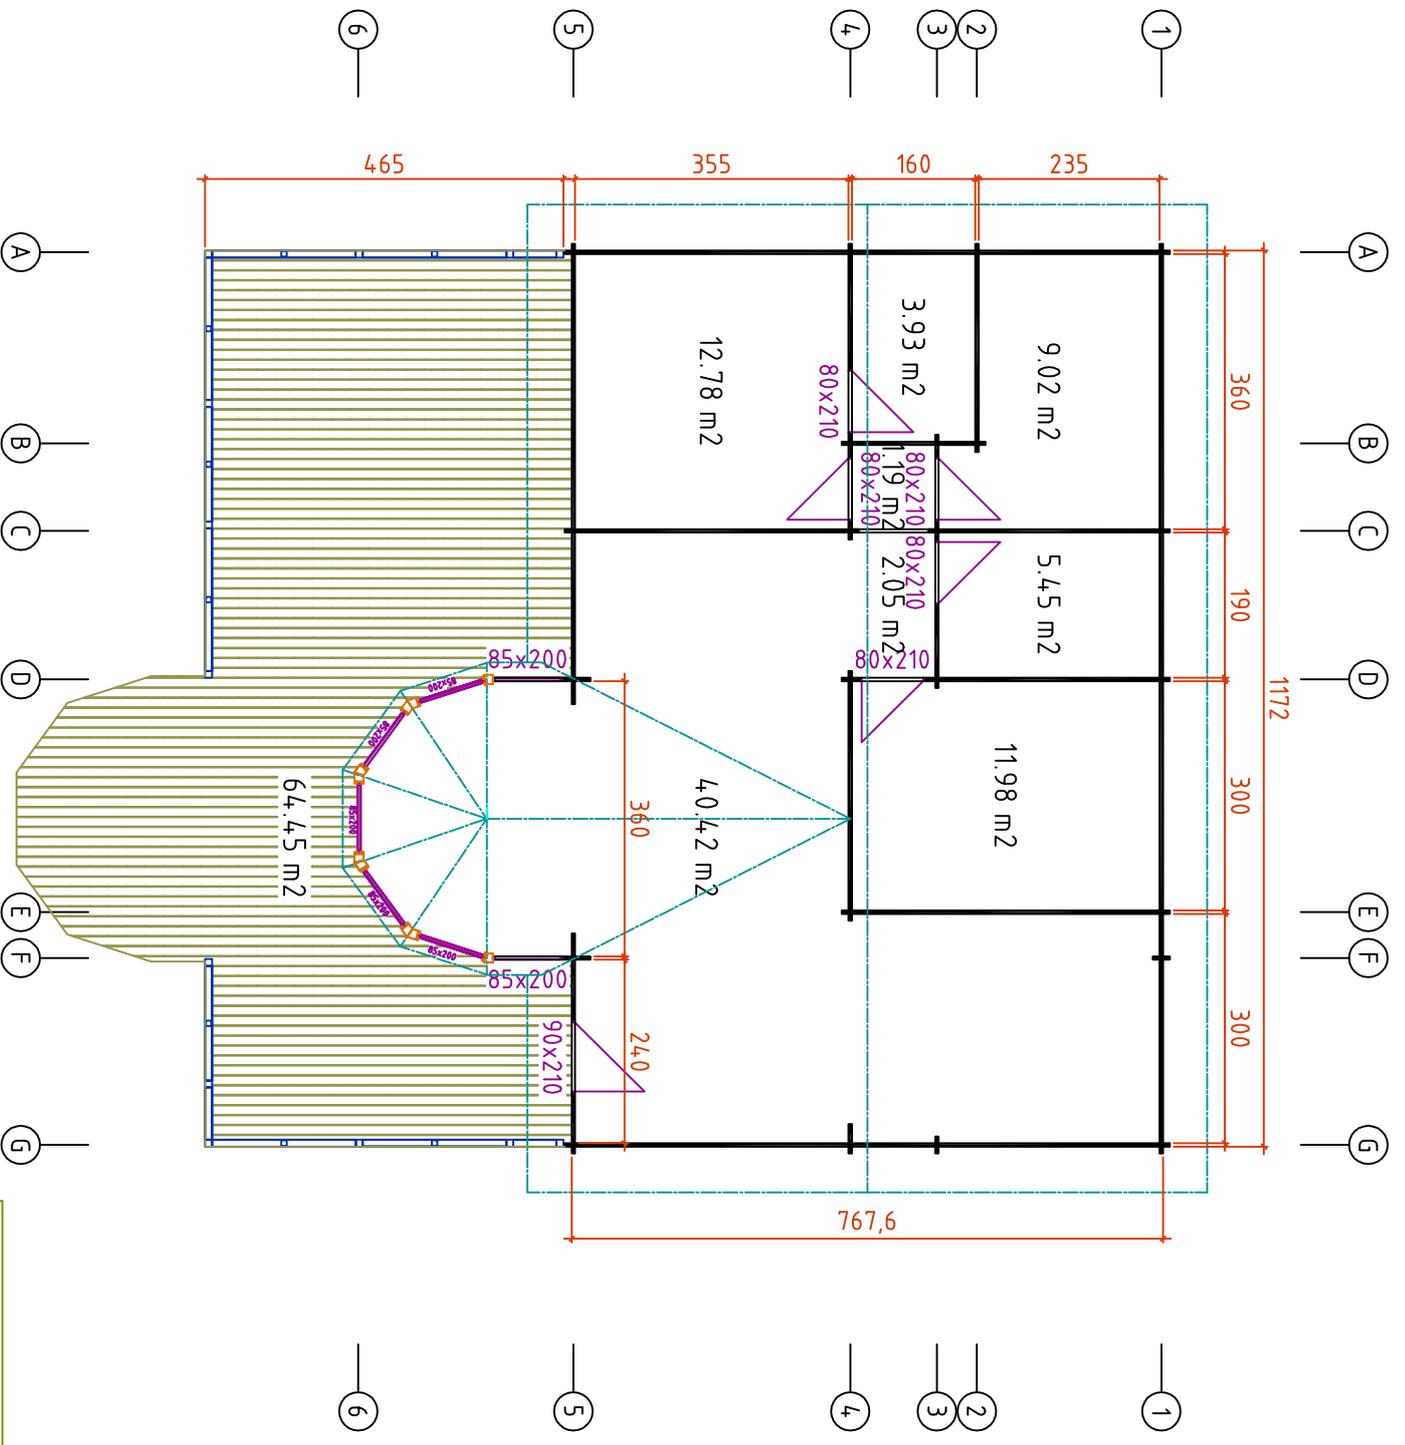


H = 1.500 m  
 TOTAL: 151.27 m<sup>2</sup>




Code	Vitoria_Penaranda	
Drawing	Plan	
Page	1	05.05.01
Scale	1:10C	
File	Vitoria_Penaranda.dwg	






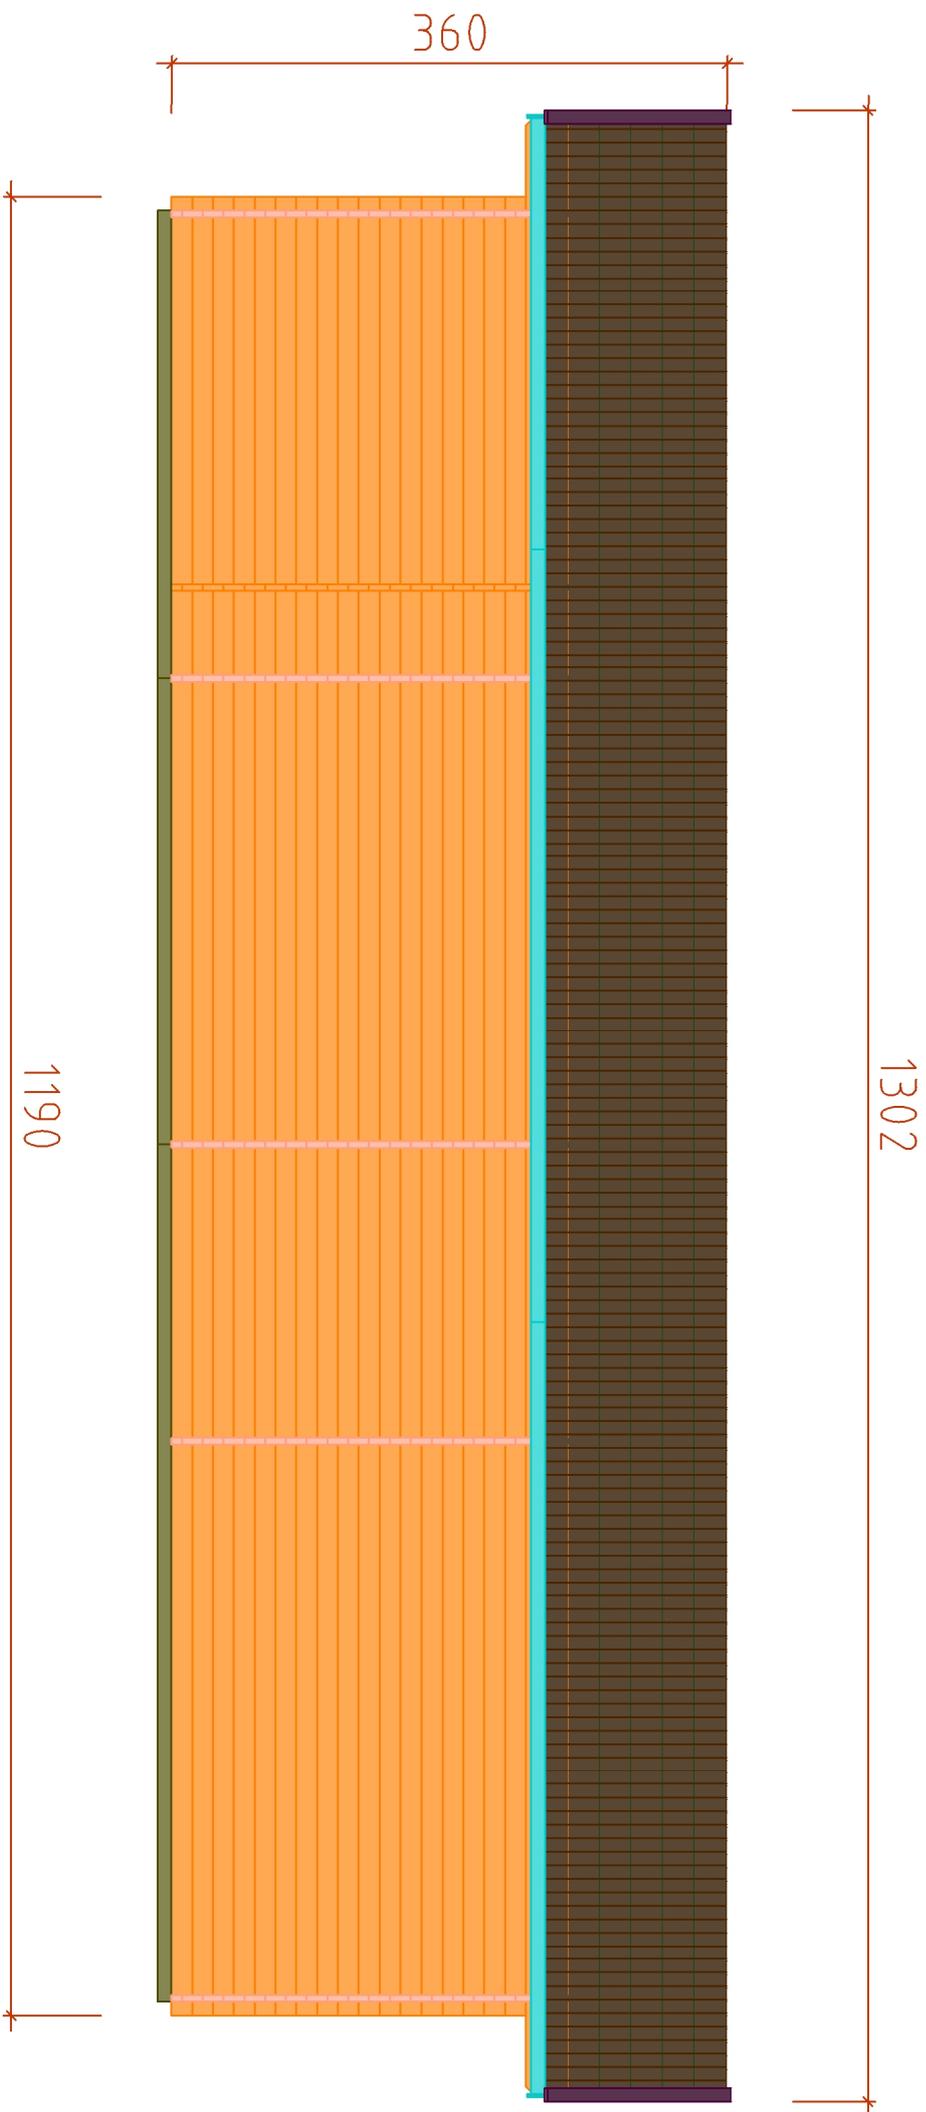

Code	Vitoria_Penaranda		Page	4	Date	05.05.017
Drawing	Facade_3		Scale	1:100		
Wall_44+90+			Rev Vitoria_Penaranda_F_1.dwg			

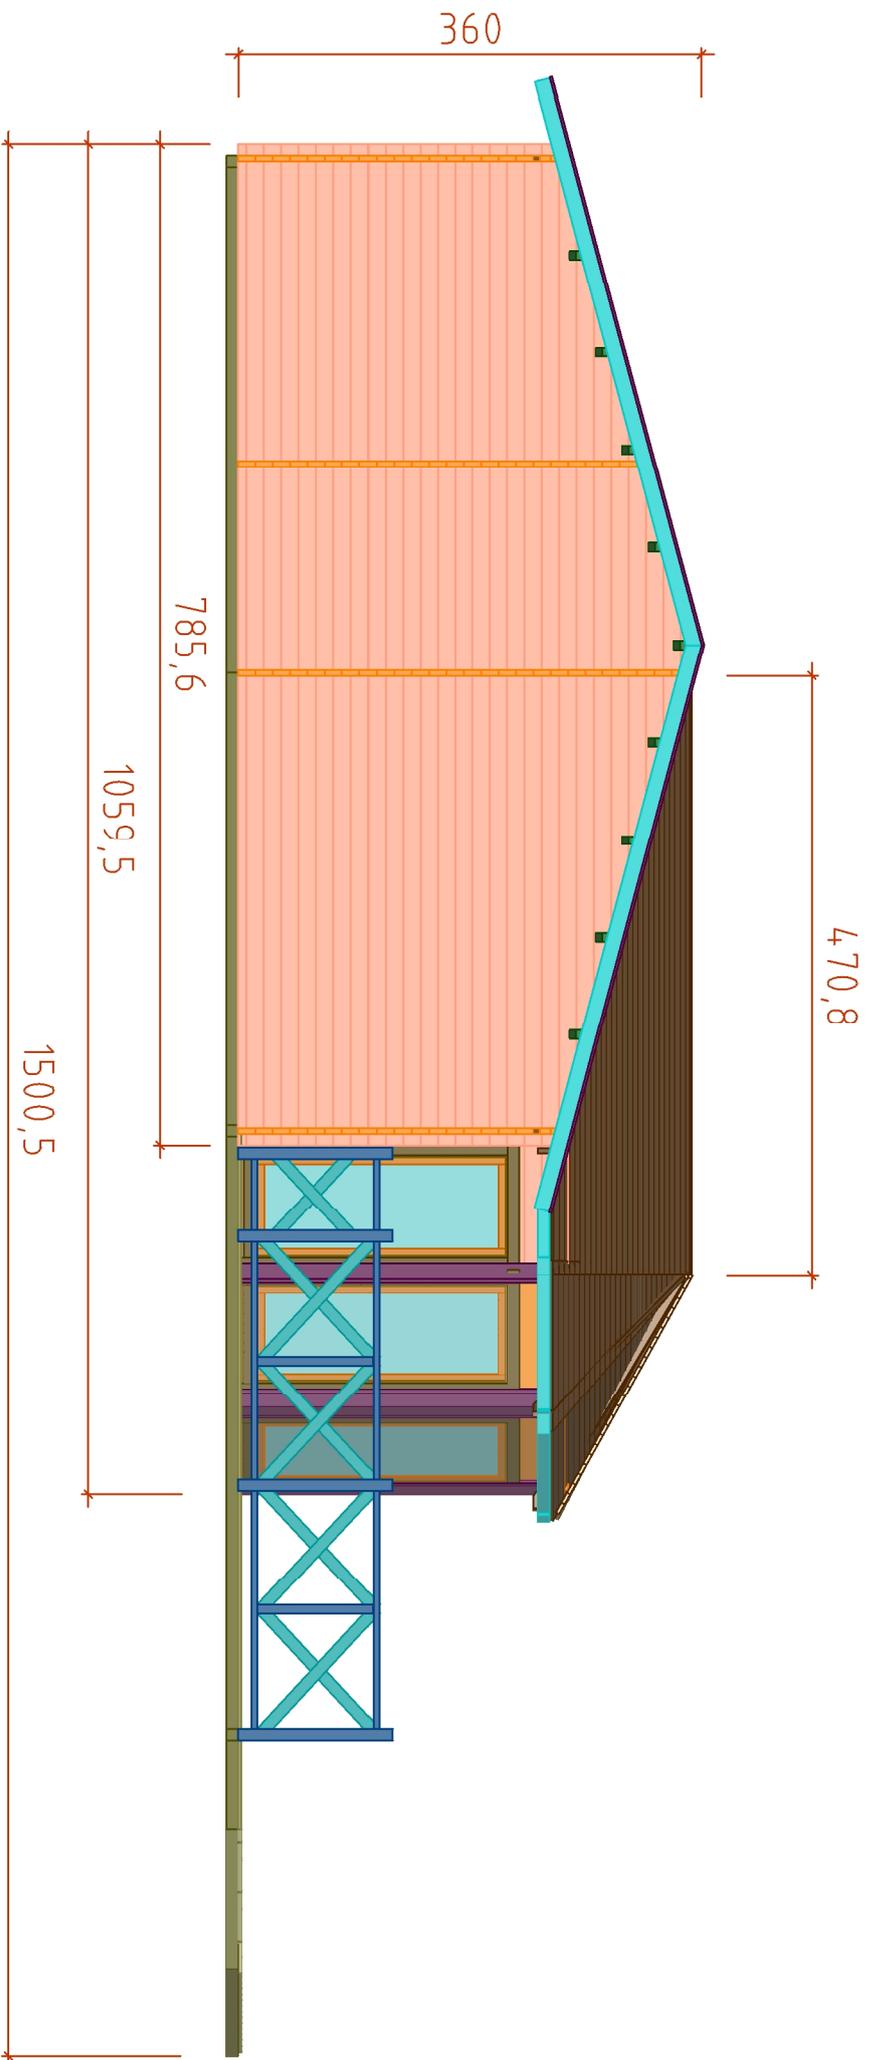

Code	Vitoria_Penaranda	Page	5	Date	06.06.017
Drawing	Facade_4			Scale	1:100
	Wall_44+90+				

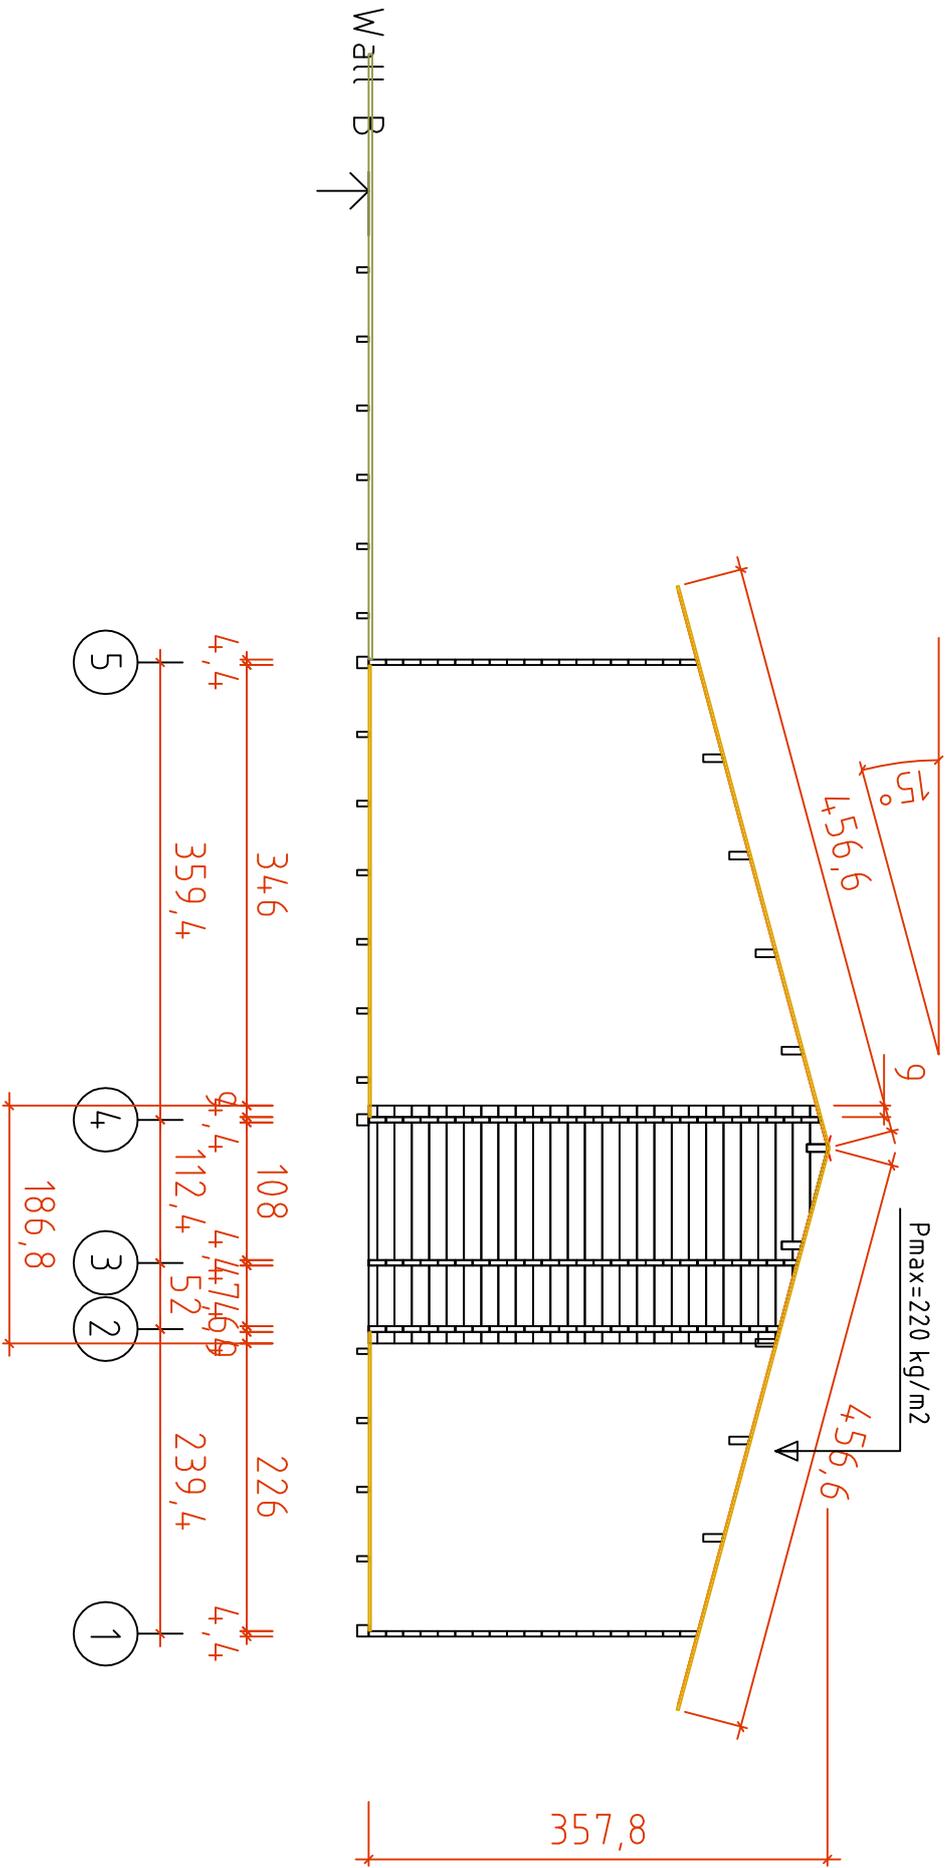

Code	Vitoria_Penaranda		Page	3	05.05.017
Drawing	WALL B		Scale	1:100	
File	Wall_44+90+		File	Vitoria_Penaranda.dwg	